

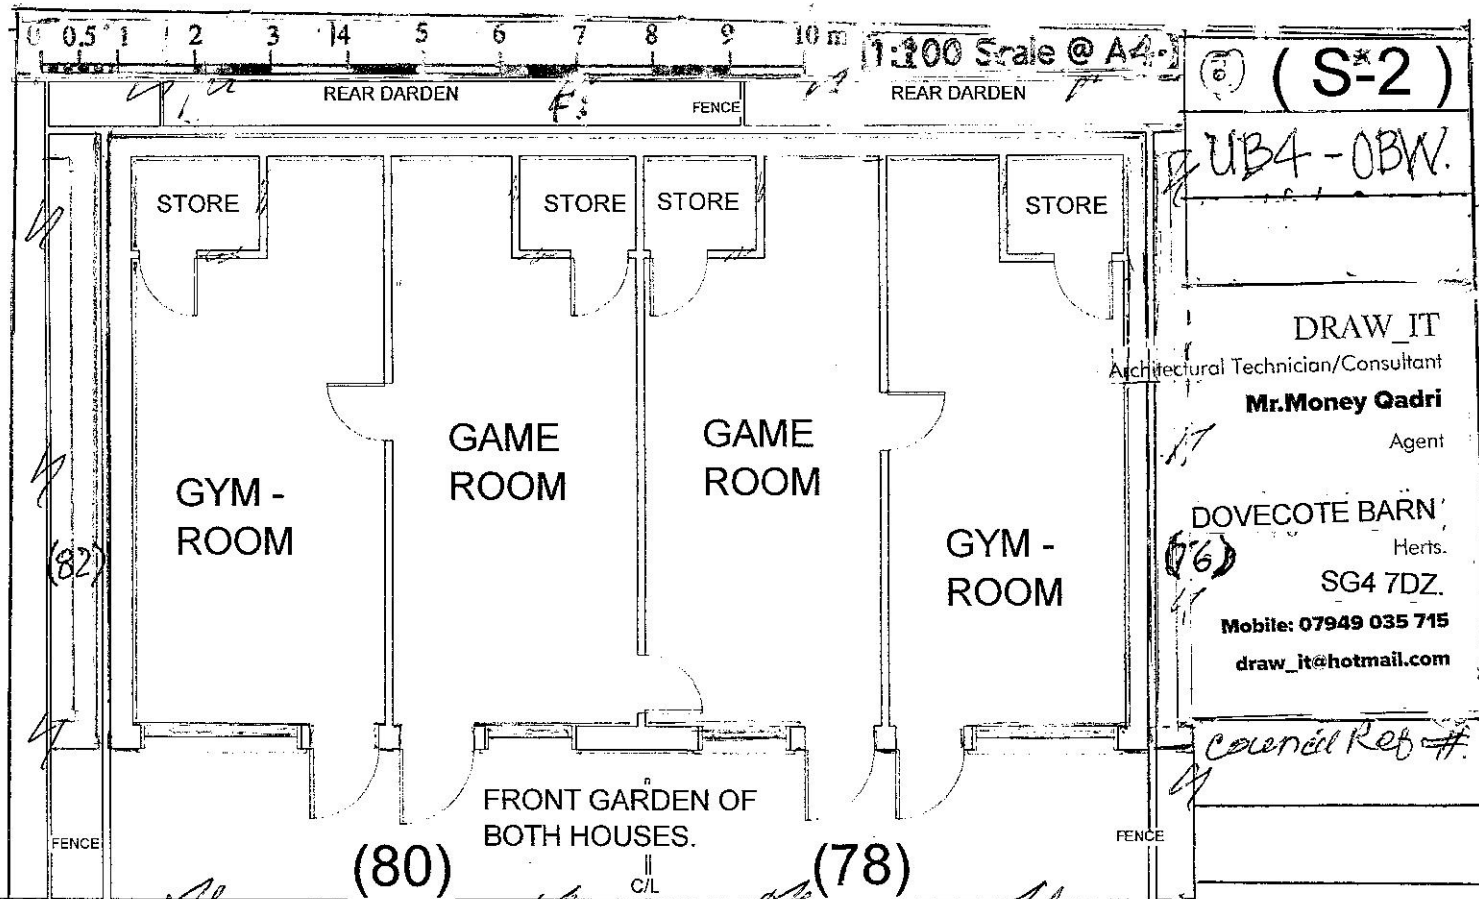
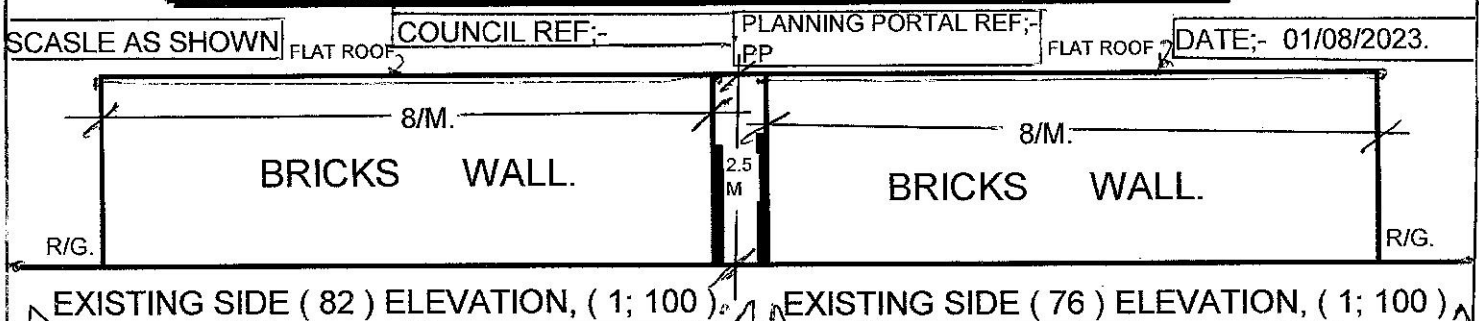


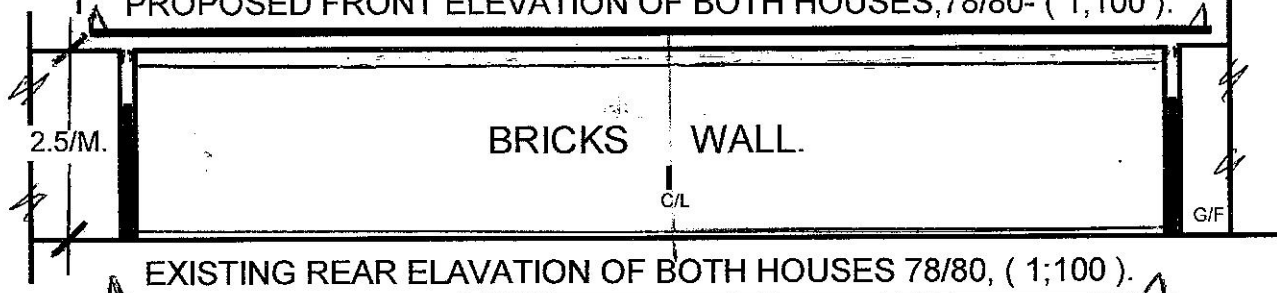

REV:- PROPOSED GROUND FLOOR PLAN OF BOTH OUTBUILDINGS PLAN AS H/78/80. (1;100).

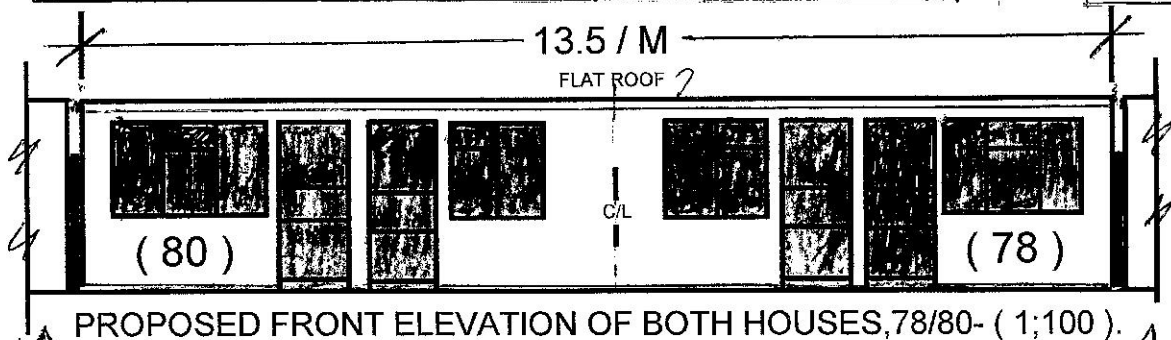

(OWNER). MR. RASHID BHATTI.  
ADD:- 78/80 SHAKESPEARE  
AVENUE HAYES, MDDX:-  
LONDON. UB4 0BW

PROPOSAL:- EXISTING  
OUTBUILDING 78/80, TO BE  
CONVERTED INSIDE AS A  
GYM/GAME ROOMS OF BOTH.

DWG#- R/78-80/B-A/1.  
SHEET# (S\*2, OF, S\*3).  
RESUBMISSION,  
24/04/2024.