


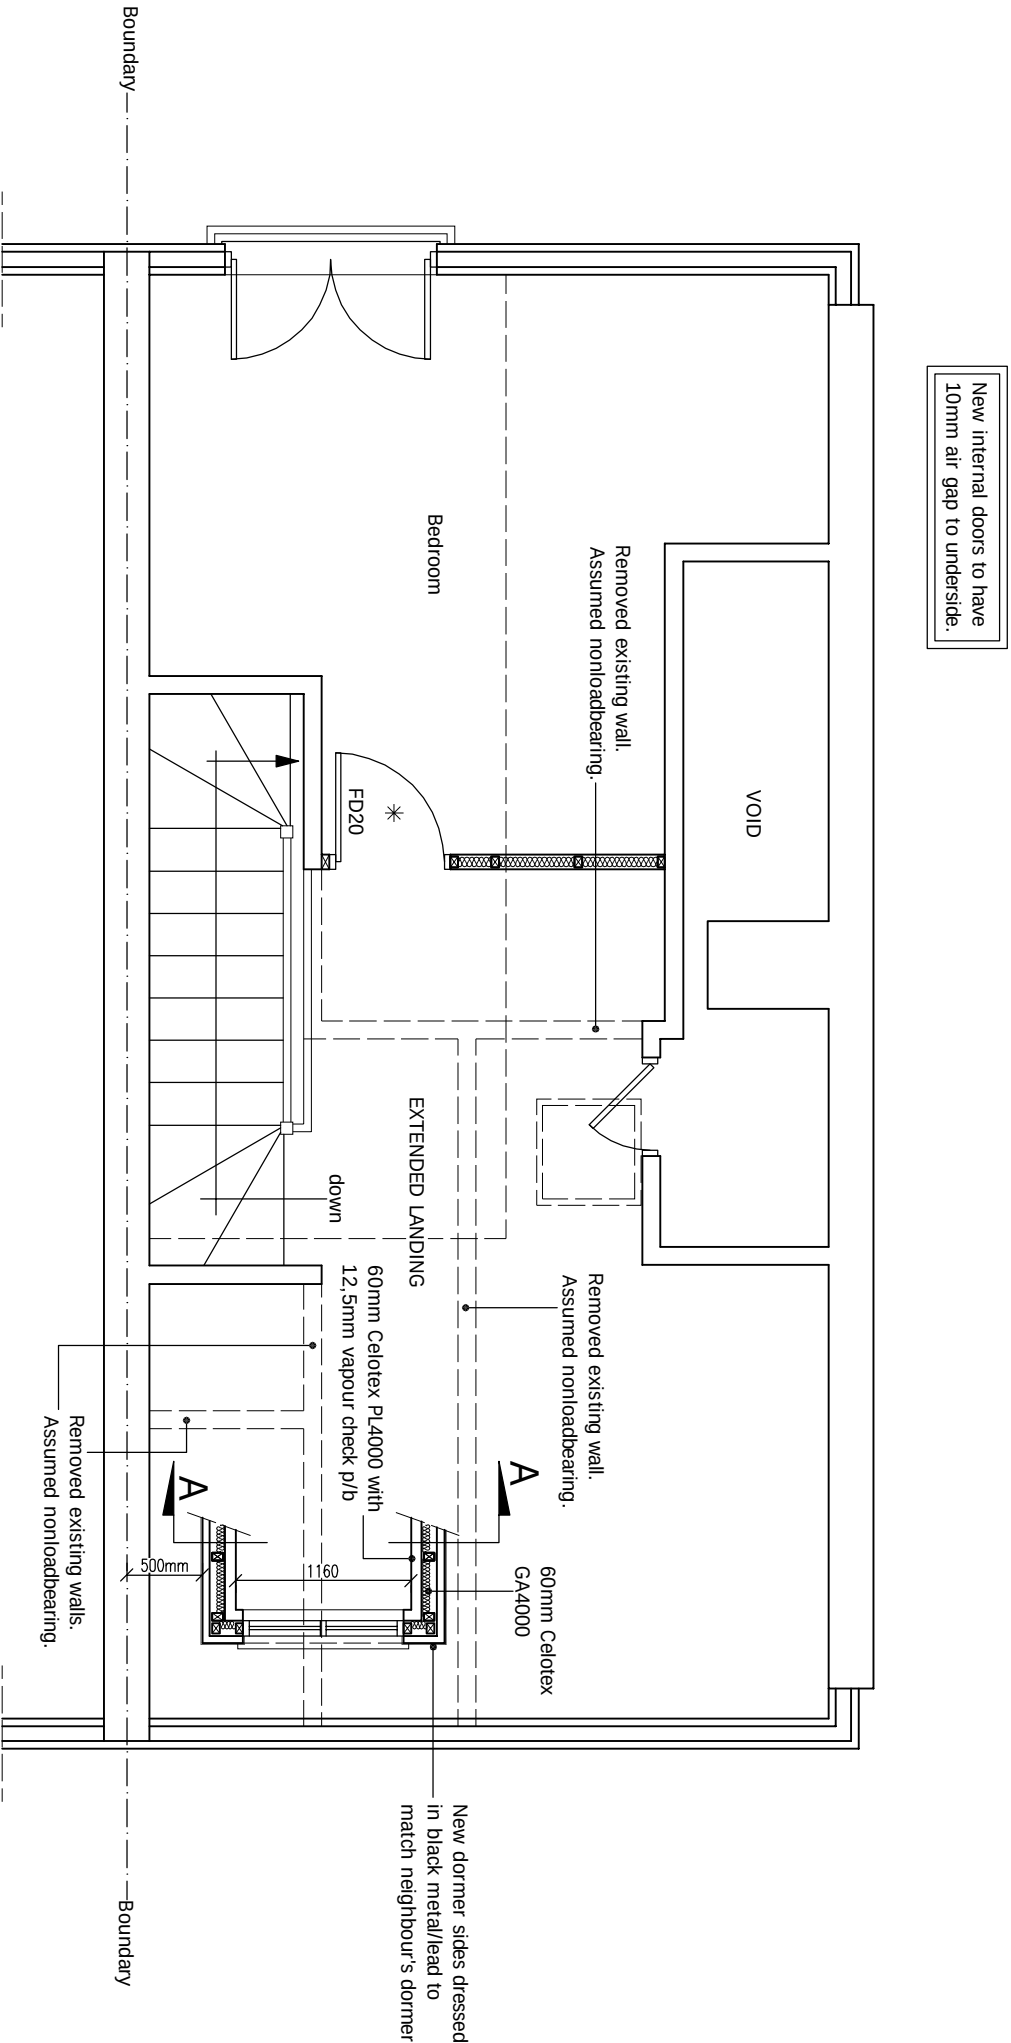

scale 1:50

DRAWING STATUS		CONSTRUCTION	
REV.	DATE	NAME	DESCRIPTION
GENERAL NOTES: Any dimensions shown are indicative only and are subject to verification on site. The contractor to set out, check and co-ordinate all dimensions on site during the course of the works and prior to setting out on site. This drawing to be read in conjunction with all other Architect's and Engineer's drawings, Structural drawings and specifications. Prior to commencement of building works the contractor or homeowner is responsible and should:- 1. Ensure that all working drawings and calculations are completed, approved by Building Control and Planning Departments & that they are the current revised drawings before any works start on site. 2. Inform the Building Control department that the works are about to commence on site after receiving all necessary consents. 7. Where works involve demolition to ensure that all elements of the building and adjoining structures are accounted for and that all necessary propping and temporary supports are in place. Do not notice of this drawing on the notice may be off. 8. Works carried out under a building notice or prior to approval of drawings are of the Builders' liability. No plans being approved by Planning & Building Control departments are fully responsible for the likelihood of condemned works. 9. Any discrepancies, either between written and site dimensions or between this drawing and other consultant's or suppliers drawings, should be brought to the immediate attention of the architect. OTHER NOTES: All new proposed roof and wall finishes on this drawing to match existing materials. All new proposed skylights shown on this drawing will be designed not protrude more than 150mm from the existing roof profile. All new proposed windows shown on this drawing which overlook other property's are designed to be non opening and of obscure glazing. For a permitted development left design the dormer designed on this drawing is set back from the eaves by 200mm, this note is a confirmation that it is designed this way. All works to be carried out in accordance with the latest appropriate codes of practice and to comply with current building regulations. An inspection of the underground drainage was not possible on survey. Contractor should check drainage runs and ensure they are clear of any obstructions.			
DRAWING: TIT E		SITE ADDRESS 19 MILL DRIVE, RUISLIP, MIDDLESEX, HA4 7GL	

[illegible]

PRINT @ A3 SHEET SIZE

DRAWING TITLE	
PROPOSED DRAWINGS	
DRAWN AT	HEAD OFFICE
SCALE	as shown
DRAWING NO.	REVISION
DPL.04.	02. AUGUST. 2023
www.discountplans Ltd	