

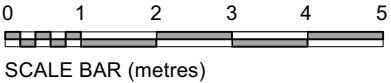


Note:
This drawing is for planning use only do not use this drawing for any purpose other than that for which it was issued.
Structural Design and Building Control Approval is required before construction commences.
This drawing is subject to copyright do not reproduce this drawing without prior permission.

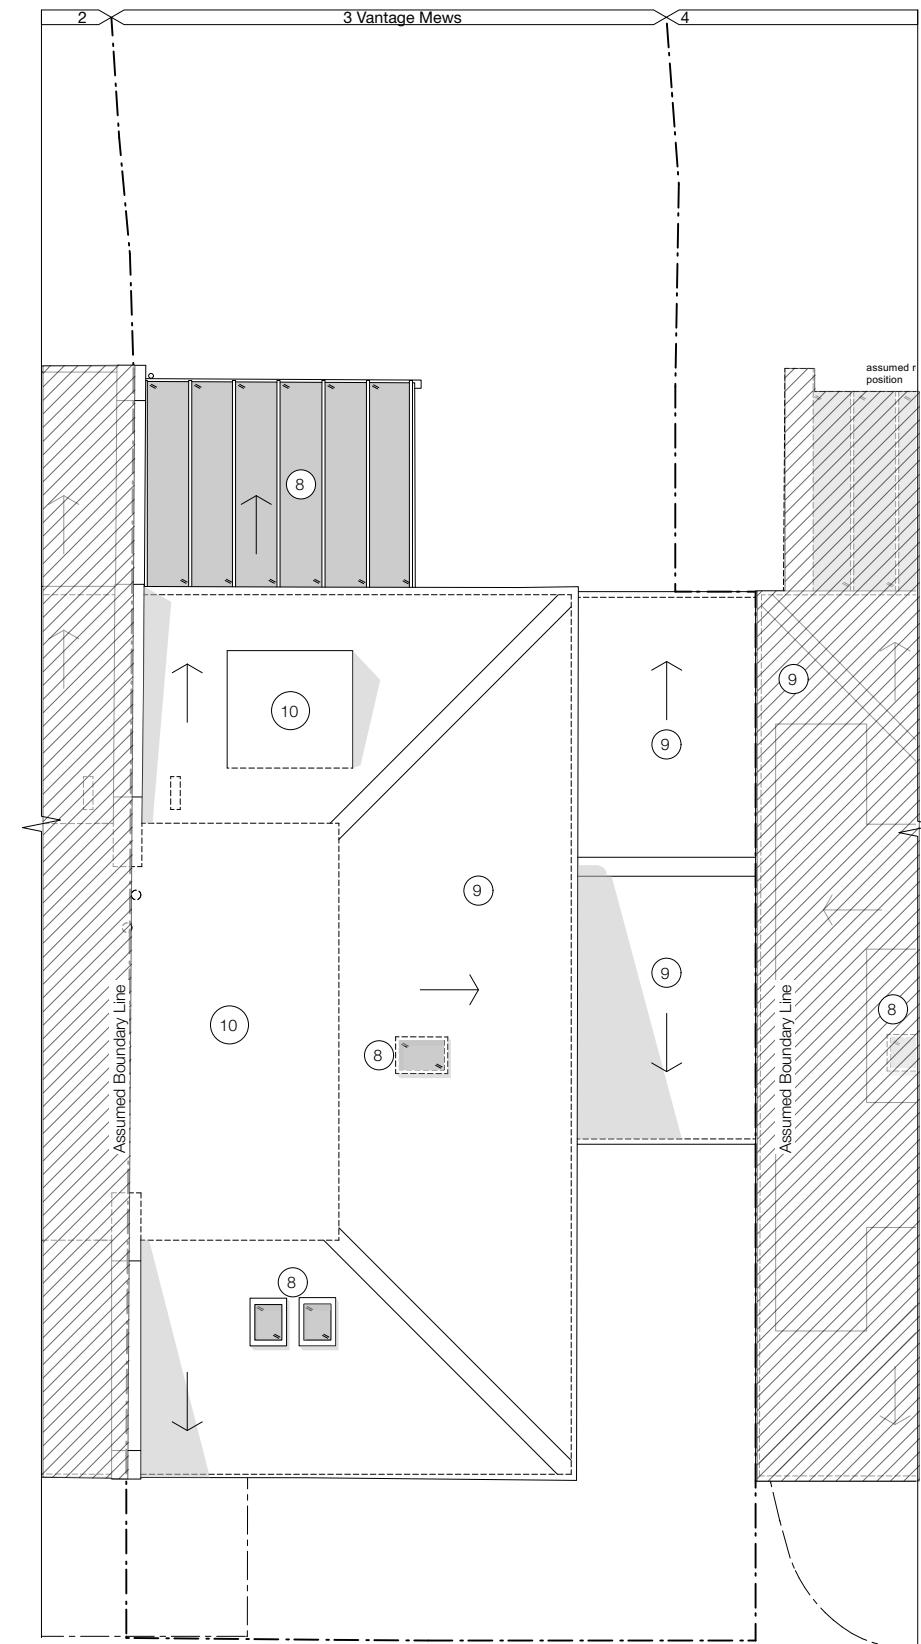

- 1. Landing
- 2. Storage
- 3. Bathroom
- 4. Bedroom
- 5. Loft storage
- 6. Slate pitched roof
- 7. Metal clad dormer roof
- 8. Rooflight
- 9. Slate Tile
- 10. GRP Flat Roof

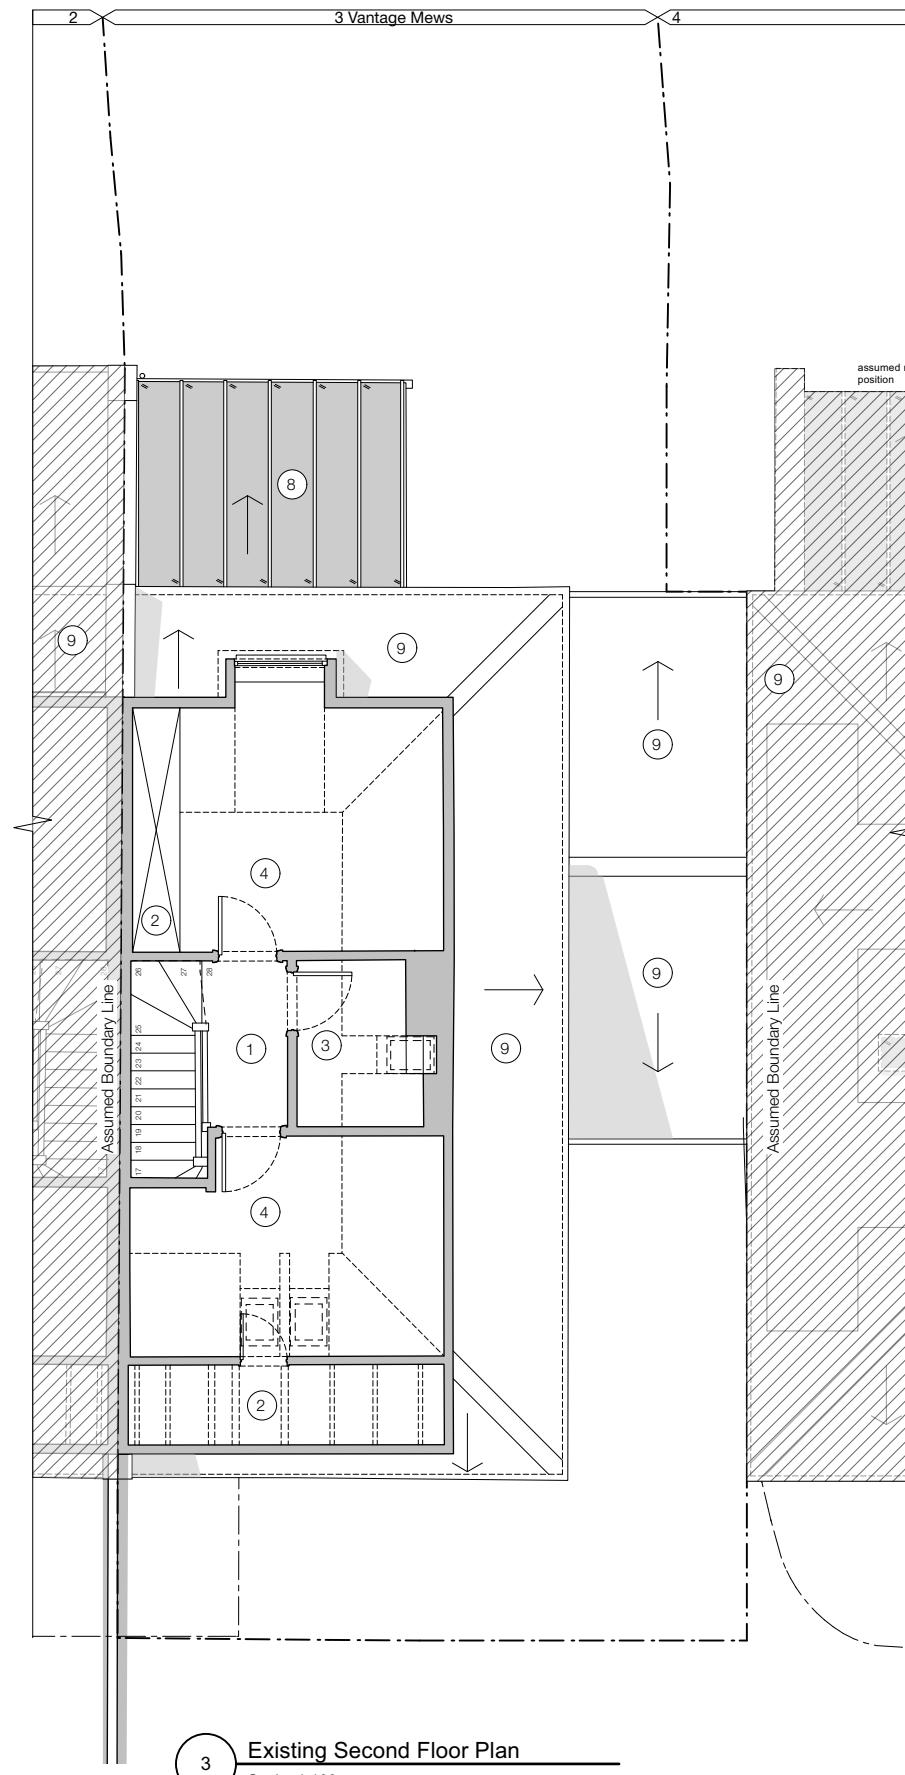

EX-101 A

REV ISSUE DATE DESCRIPTION
A 14/08/2023 Issued For Planning

ADDRESS
3 Vantage Mews
HA6 2PW
STATUS
Planning
DRAWING
Existing Second Floor & Roof Plan
JOB NO
J108
SCALE [A3]
As Noted
DATED
01/05/2023

STUDIO COLAB

www.studiocolab.co.uk | hello@studiocolab.co.uk | 0207 474 4451