


J/o Colham Mill Road and Station Road UB7 7AE 1 1250

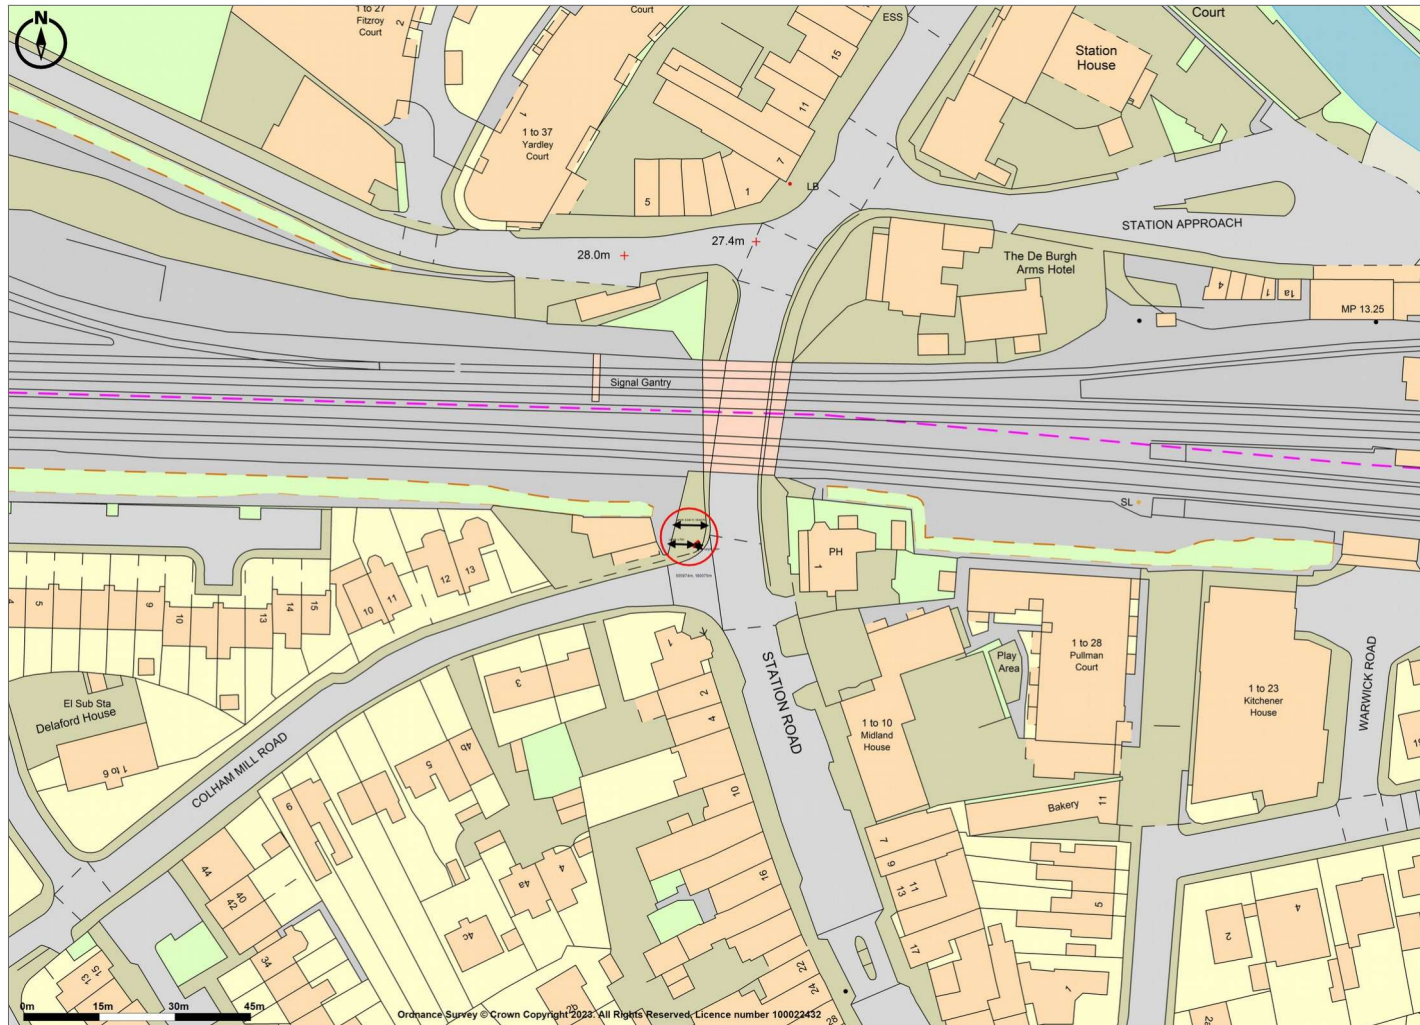

Promap

● LANDMARK INFORMATION

Ordnance Survey Crown Copyright 2023. All rights reserved.
Licence number 100022432.

Plotted Scale - 1:1500. Paper Size – A4

Conversion of HIL0051MU