

N
4



Crown copyright and database rights (2021) OS (100063368)

0 20m 40m 100m

Title
Site Location Plan

Address
Land at Stockley Road adjacent to
Heathrow Interchange

Client

Job No. L/10 **Issued** 04/07/23

Scale
1:1250 @ A3

Key
1. Site Boundary

All information is to be checked on
site for accuracy and fit. Only
drawings with WD status with the
most recent revision are to be used
for construction.



Crown copyright and database rights (2021) OS (100063368)

0 20m 40m

Title
Existing Site Plan

Address
Land at Stockley Road adjacent to
Heathrow Interchange

Client

Job No. L10 **Issued** 04/07/23

Scale
1:500 @ A3

Key

- 1. Site Boundary
- 2. Advertising removed in 2008
- 3. CCTV Camera
- 4. Lampost
- 5. Traffic Light

All information is to be checked on site for accuracy and fit. Only drawings with WD status with the most recent revision are to be used for construction.



Title
Proposed Site Plan

Address
Land at Stockley Road adjacent to Heathrow Interchange

Client

Job No. L10 **Issued** 04/07/23

Scale
1:500 @ A3


Key

- 1. Site Boundary
- 2. Proposed Externally illuminated advertisement banner
- 3. CCTV Camera
- 4. Lampost
- 5. Traffic Light

All information is to be checked on site for accuracy and fit. Only drawings with WD status with the most recent revision are to be used for construction.



Front

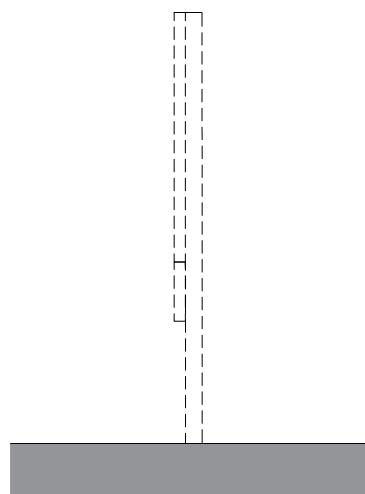



Side

Existing




Light Fittings 1m apart

200W

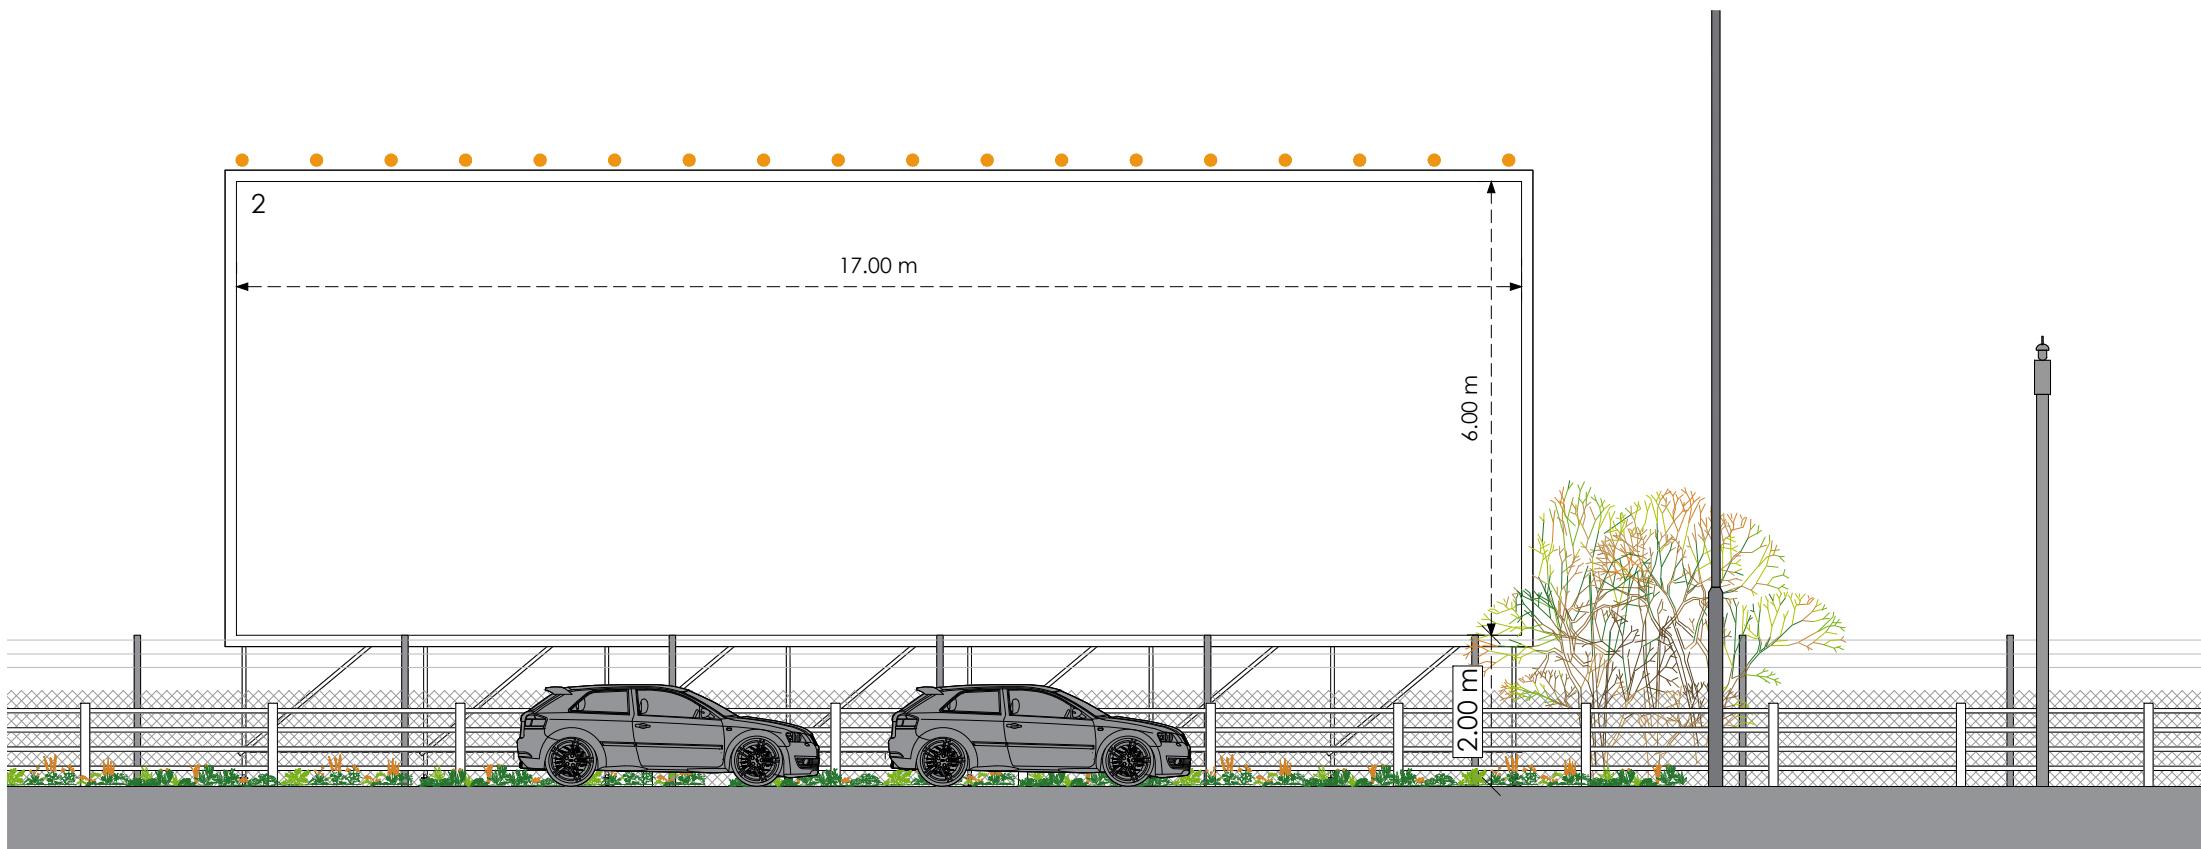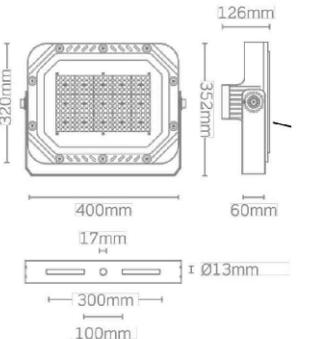

Front

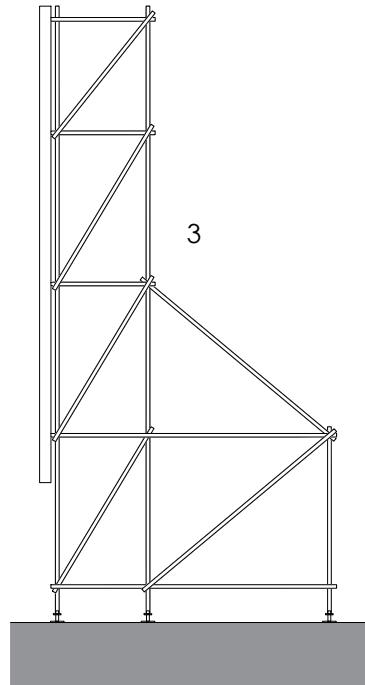

Side

Proposed

Title
Existing and Proposed Elevations

Address
Land at Stockley Road adjacent to Heathrow Interchange

Client

Job No.
L10 **Issued**
04/07/23

Scale
1:100 @ A3

Key

1. Advertising removed in 2008
2. Proposed Externally illuminated advertisement banner
3. Scaffold Structure anchored to ground
4. Proposed Illumination 1m apart

All information is to be checked on site for accuracy and fit. Only drawings with WD status with the most recent revision are to be used for construction.



Title
CGI

Address
Land at Stockley Road adjacent to
Heathrow Interchange

Client

Job No. L/10 **Issued** 04/07/23

Scale
NTS

Key

All information is to be checked on
site for accuracy and fit. Only
drawings with WD status with the
most recent revision are to be used
for construction.