

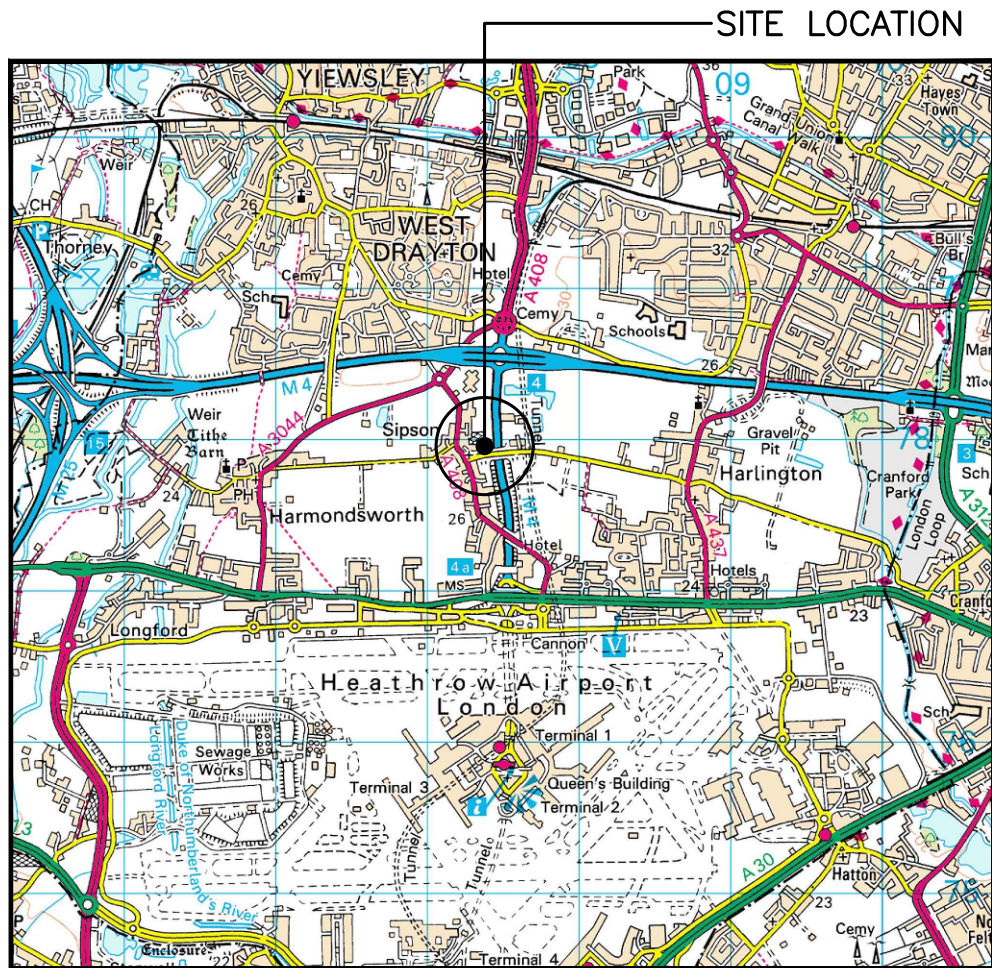


SITE LOCATION
(Scale 1:50000)

Reproduced by permission of Ordnance
Survey on behalf of the Controller of His
Majesty's Stationery Office
All rights reserved. © Crown Copyright
licence no. 100047947

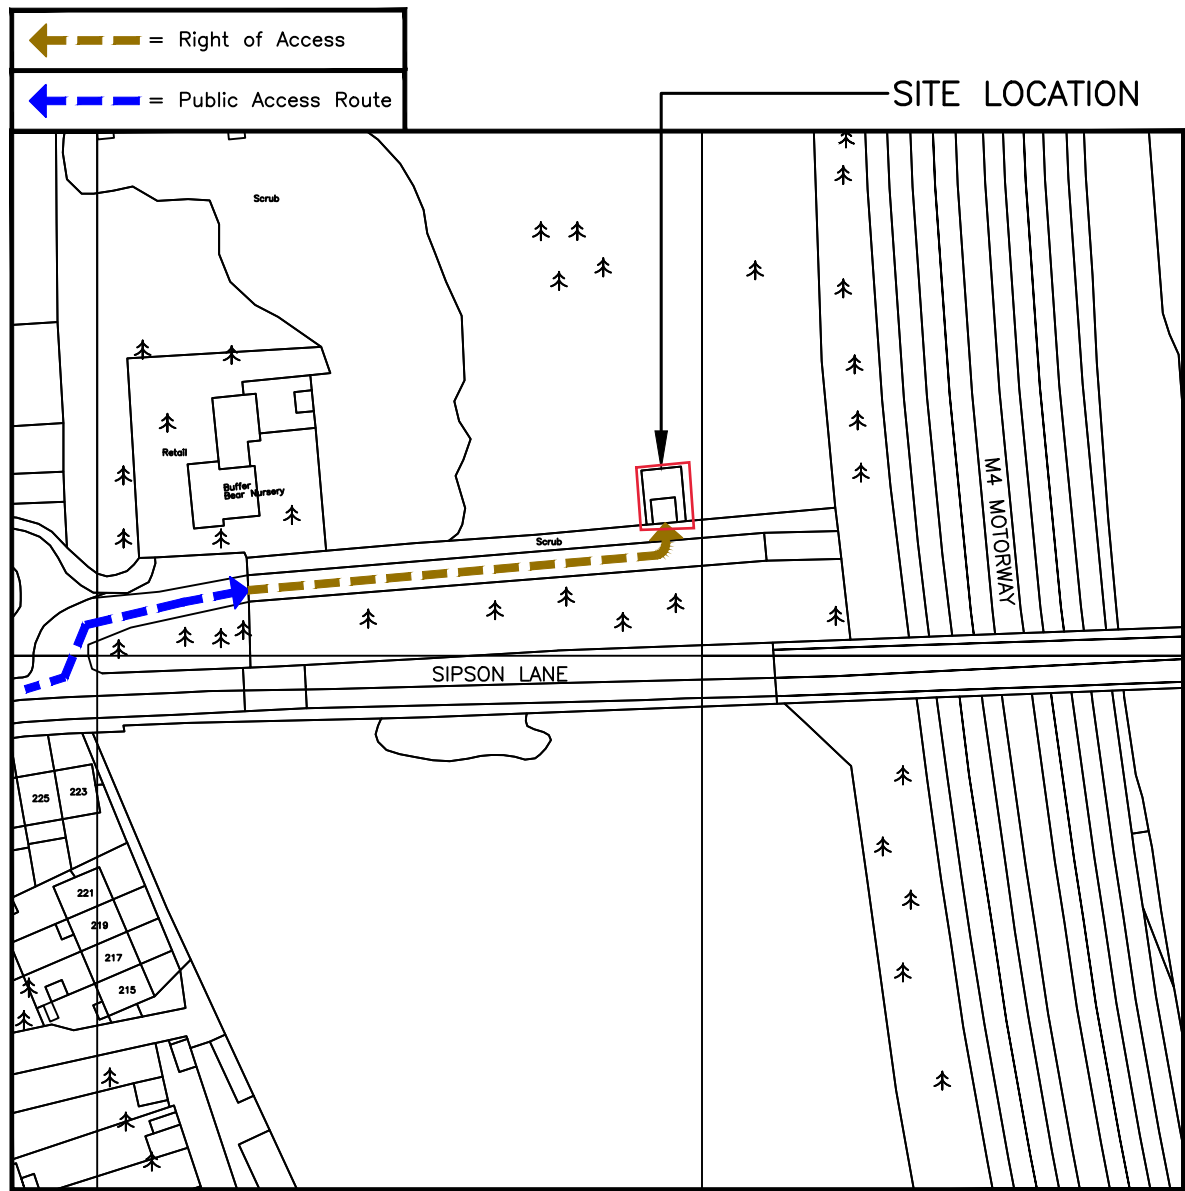


SITE PHOTOGRAPH

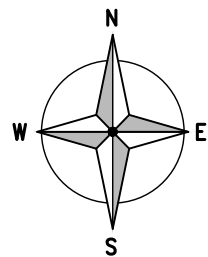

DETAILED SITE LOCATION
(Scale 1:1250)

Reproduced by permission of Ordnance
Survey on behalf of the Controller of His
Majesty's Stationery Office
All rights reserved. © Crown Copyright
licence no. 100047947

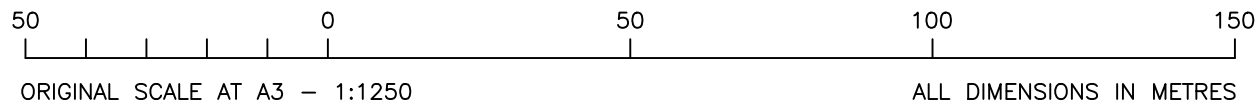


ALL DIMENSIONS ARE IN mm UNLESS NOTED OTHERWISE

N.G.R | E: 507392 N: 177923

DIRECTIONS TO SITE:
EXIT THE M4 AT JUNCTION 4 AND HEAD
NORTH ON STOCKLEY ROAD. AT THE FIRST
ROUNDBOUT AT THE FIRST EXIT ONTO
HOLLOWAY LANE. AT THE NEXT
ROUNDBOUT TAKE THE FIRST EXIT ONTO
THE A408, BEFORE TAKING THE FIRST EXIT
AT THE SECOND ROUNDBOUT. TAKE THE
FIRST LEFT ONTO VINERIES CLOSE, AND
THN TURN IMMEDIATELY RIGHT ALONG THE
SERVICE ROAD. THE SITE WILL BE TO THE
LEFT.

NOTES:

A	Issued for Construction	EDS	MG	30.05.23
REV	MODIFICATION	BY	CH	DATE

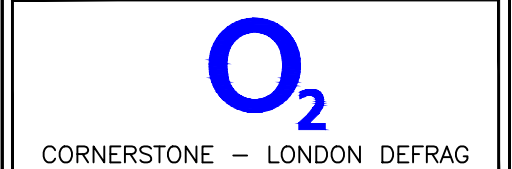

Cell Name	Opt.
JJ HEATHROW GARDEN CENTRE	B

Cell ID No		
CORNERSTONE	VMO2	VF
13687228 E301290	004873	078948

Site Address / Contact Details		
LAND ADJ TO SIPSON LANE SIPSON WEST DRAYTON LONDON BOROUGH OF HILLINGDON UB7 0JG		

Drawing Title: SITE LOCATION MAPS		
Purpose of issue: CONSTRUCTION		Dwg Rev:
Drawing Number: 100		A
Surveyed By: ICS	Original Sheet Size: A3	Pack Issue:
Drawn: EDS	Date: 30.05.23	Checked: MG Date: 30.05.23 A