


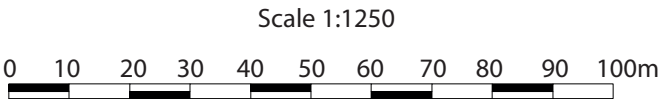

SITE LOCATION PLAN
SCALE 1:1250
SITE BOUNDRY :



Notes:

The drawings show design intent only, all dimensions to be checked on site prior to construction or production. Construction details to be confirmed by contractor/ manufacture by submitting fabrication drawings for Designer's approval

Design/ drawings is not to be scaled for production and construction purpose.

All discrepancies and omission on site must be reported to Designer for comment and/or approval prior to commencement of works.

The designs are subject to approval by Statutory Authorities and any necessary alteration should be made of required to comply with statutory requirements and communicated to the Designer.

All design concepts and drawings are the property of Viraj Patel;
No reproductions, adaptations and/or copies may be made without written permission by Viraj Patel.



S P A R R O W
DESIGN & BUILD

PROJECT:
PROPOSED SIDE EXTENSION

CLIENT:
592 FIELD END ROAD
RUISLIP
HA4 0QS

TITLE:
SITE LOCATION PLAN

STATUS PLANNING		DESIGNED BY VP	
DATE 12.12.2023	Page size: A2	SCALE 1:1250	
DRAWING NUMBER HA40QS/DWG/201		REVISION A	SHEET No. 1