



Front

Side


Rear

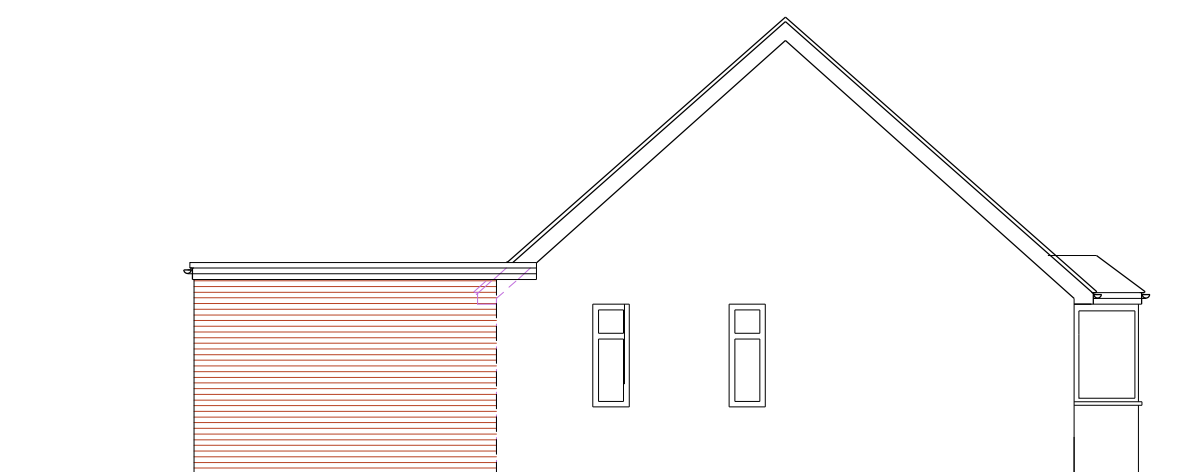

Side

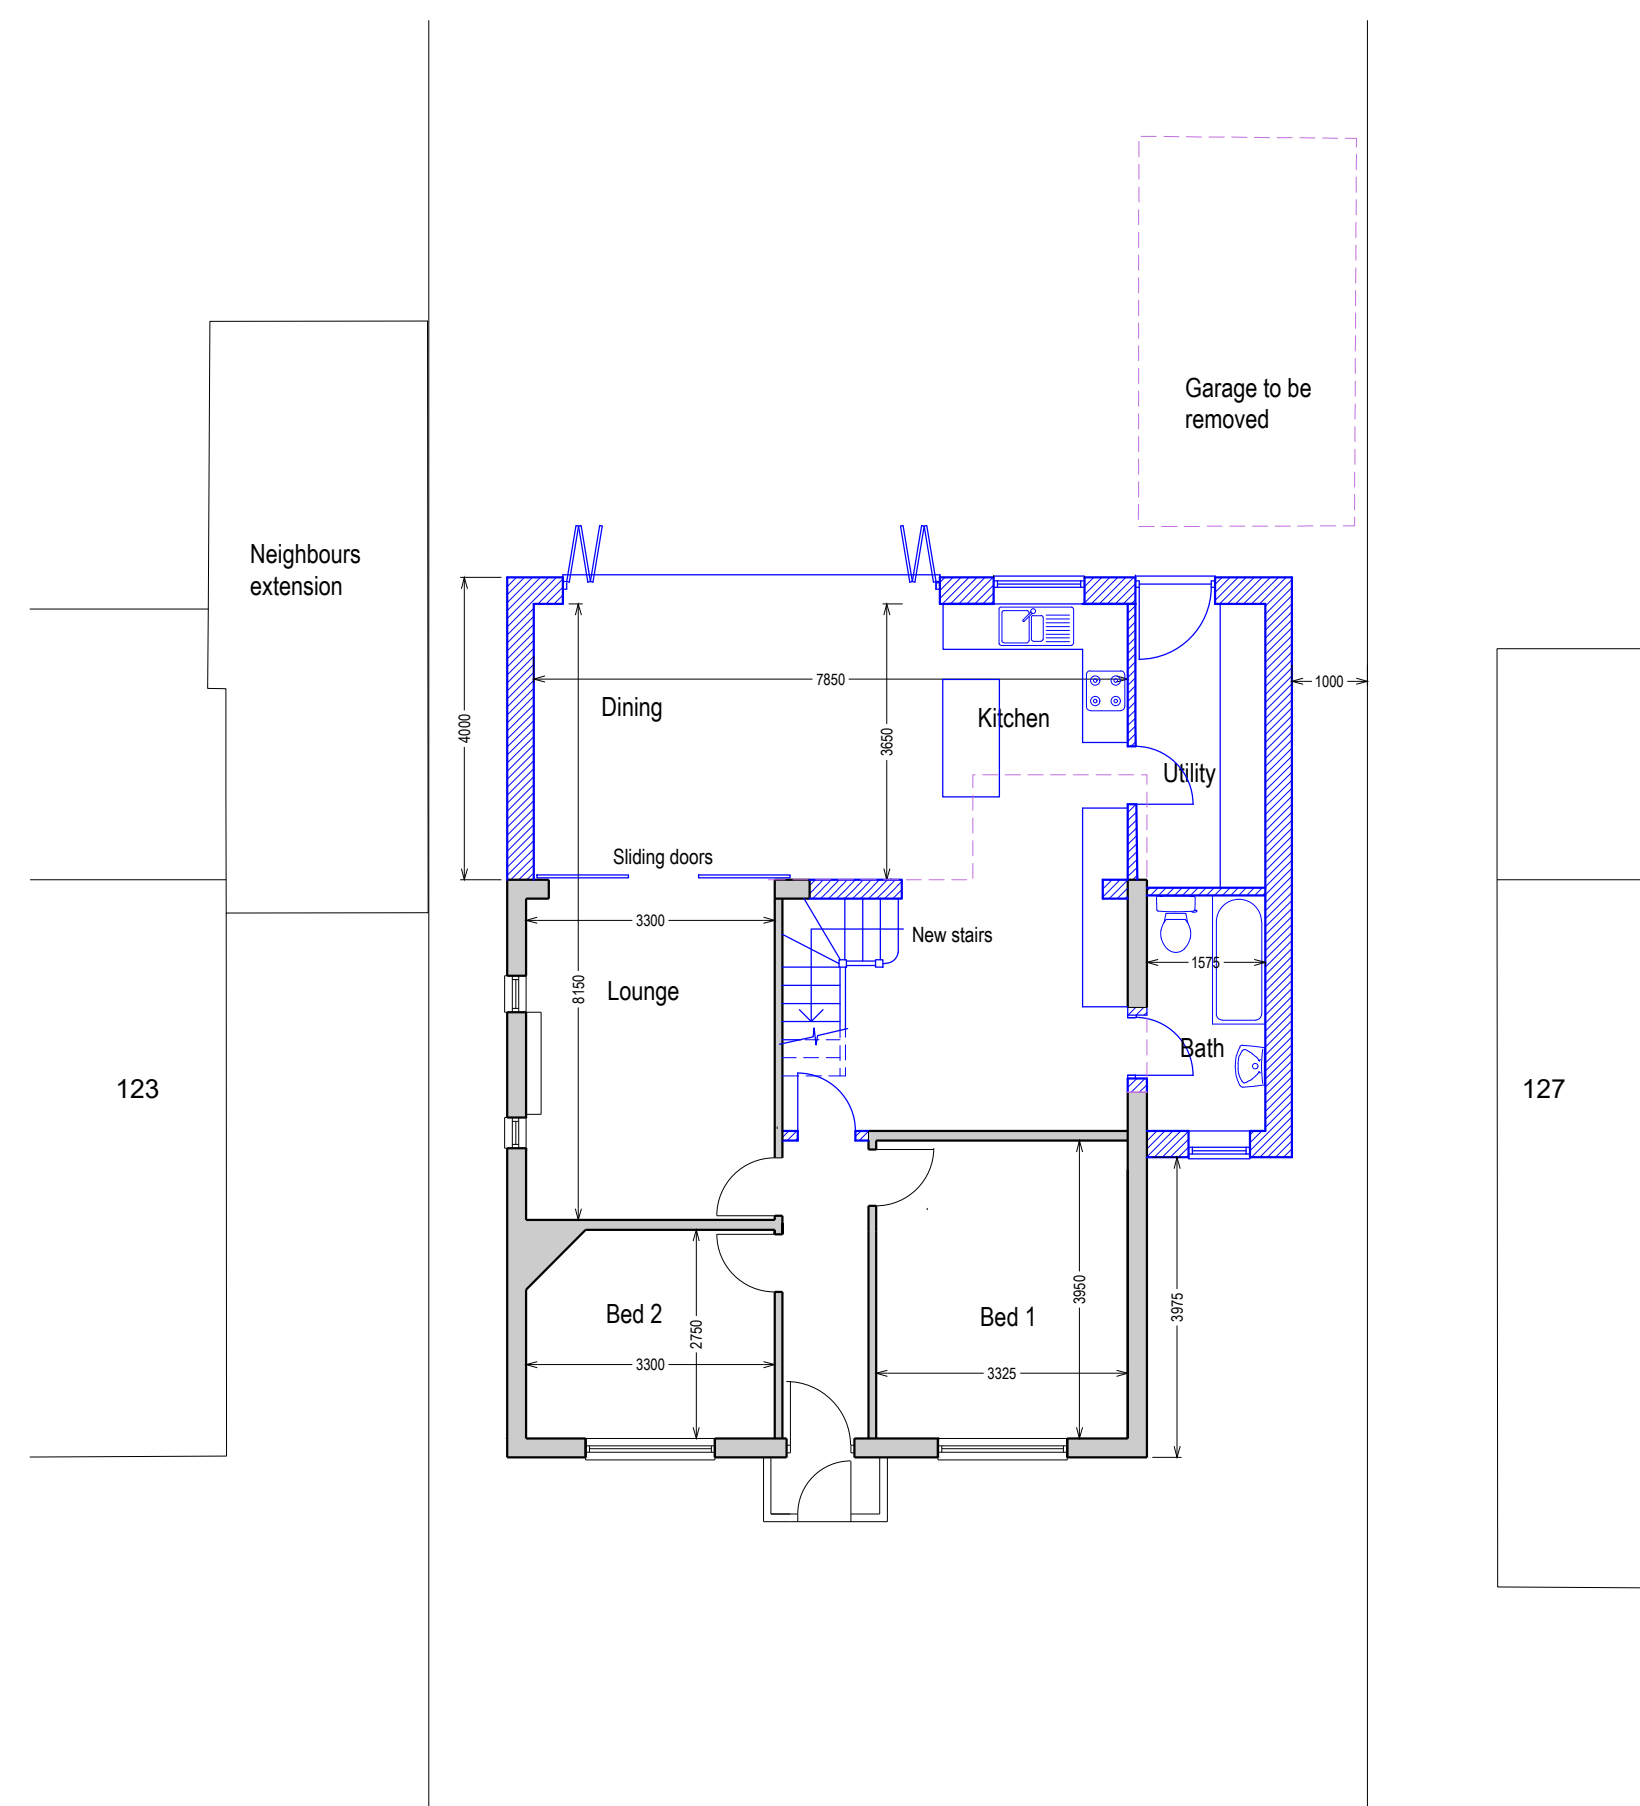

Ground (1:100)

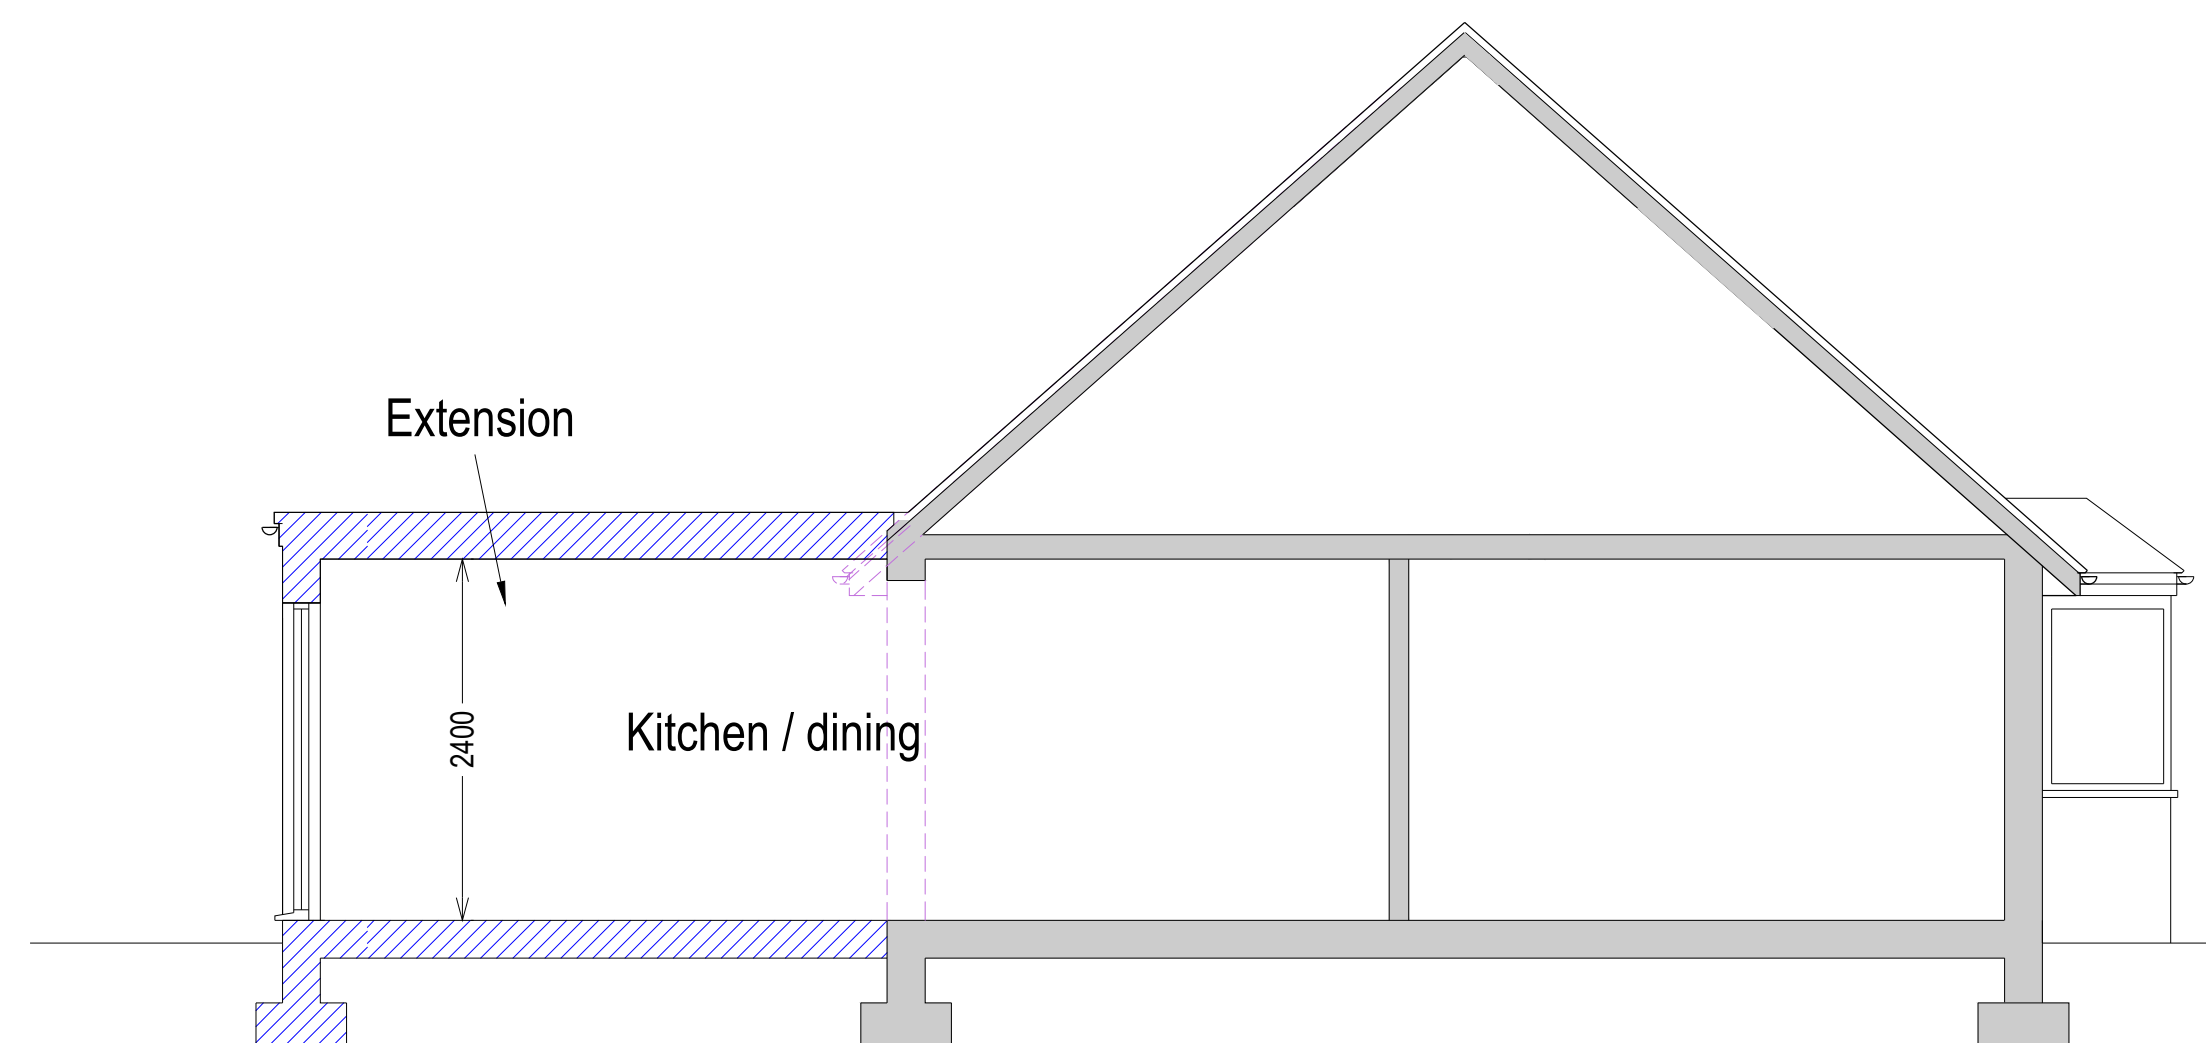

Section (1:50)



Proposed Layout

Rear extension
125 Linden Ave, Ruislip HA4 8TY
For Mr B Phillips



3 LIME GROVE, BUGBROOKE
NORTHAMPTON
NN7 3QZ
TEL: 01604 622226
29 PEGASUS COURT
194 HORN LANE, ACTON
LONDON W3 8PT
TEL: 020 385 4758

SCALE 1:100 (A3)	DATE 7/23	DRN/CHD IB
DRG NO 23019/3		