


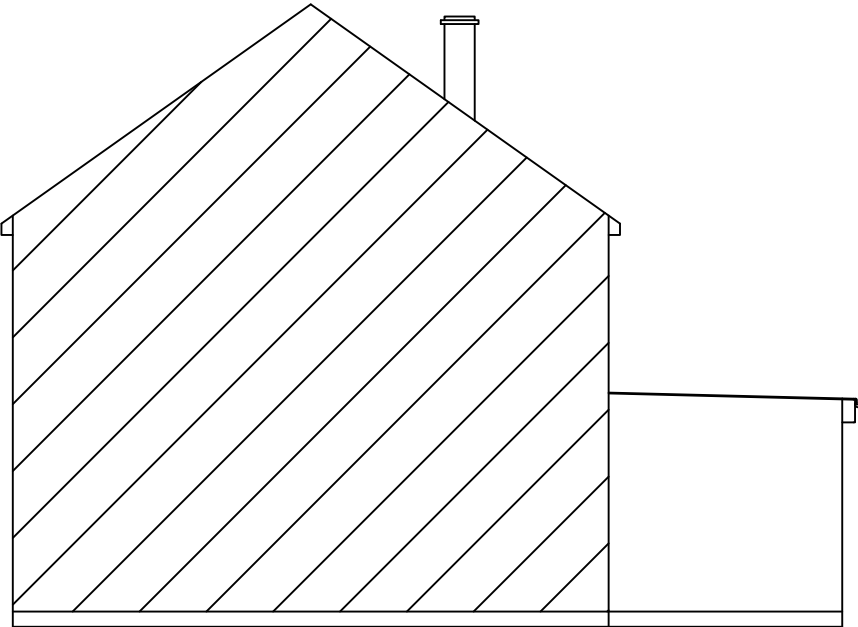


EXISTING SIDE ELEVATION




EXISTING SIDE ELEVATION



PROPOSED SIDE ELEVATION

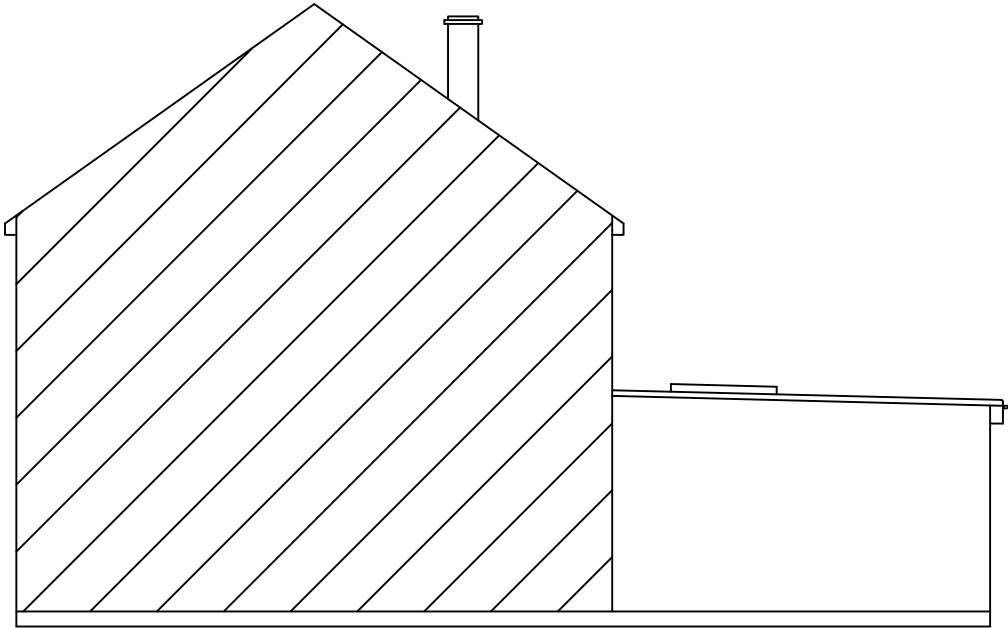

PROPOSED SIDE ELEVATION

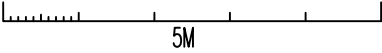

Revisions		
	Date	Description
A		
Drawn		Checked
Scale 1:100 @ A3		Date 17/08/2023

Drawing Title :

SIDE ELEVATIONS
SINGLE STOREY REAR EXTENSION
71 BARNHILL ROAD
HAYES
UB4 9AR

Drawing No:

KGS/BAR/1134P1/3