



EXISTING GROUND FLOOR

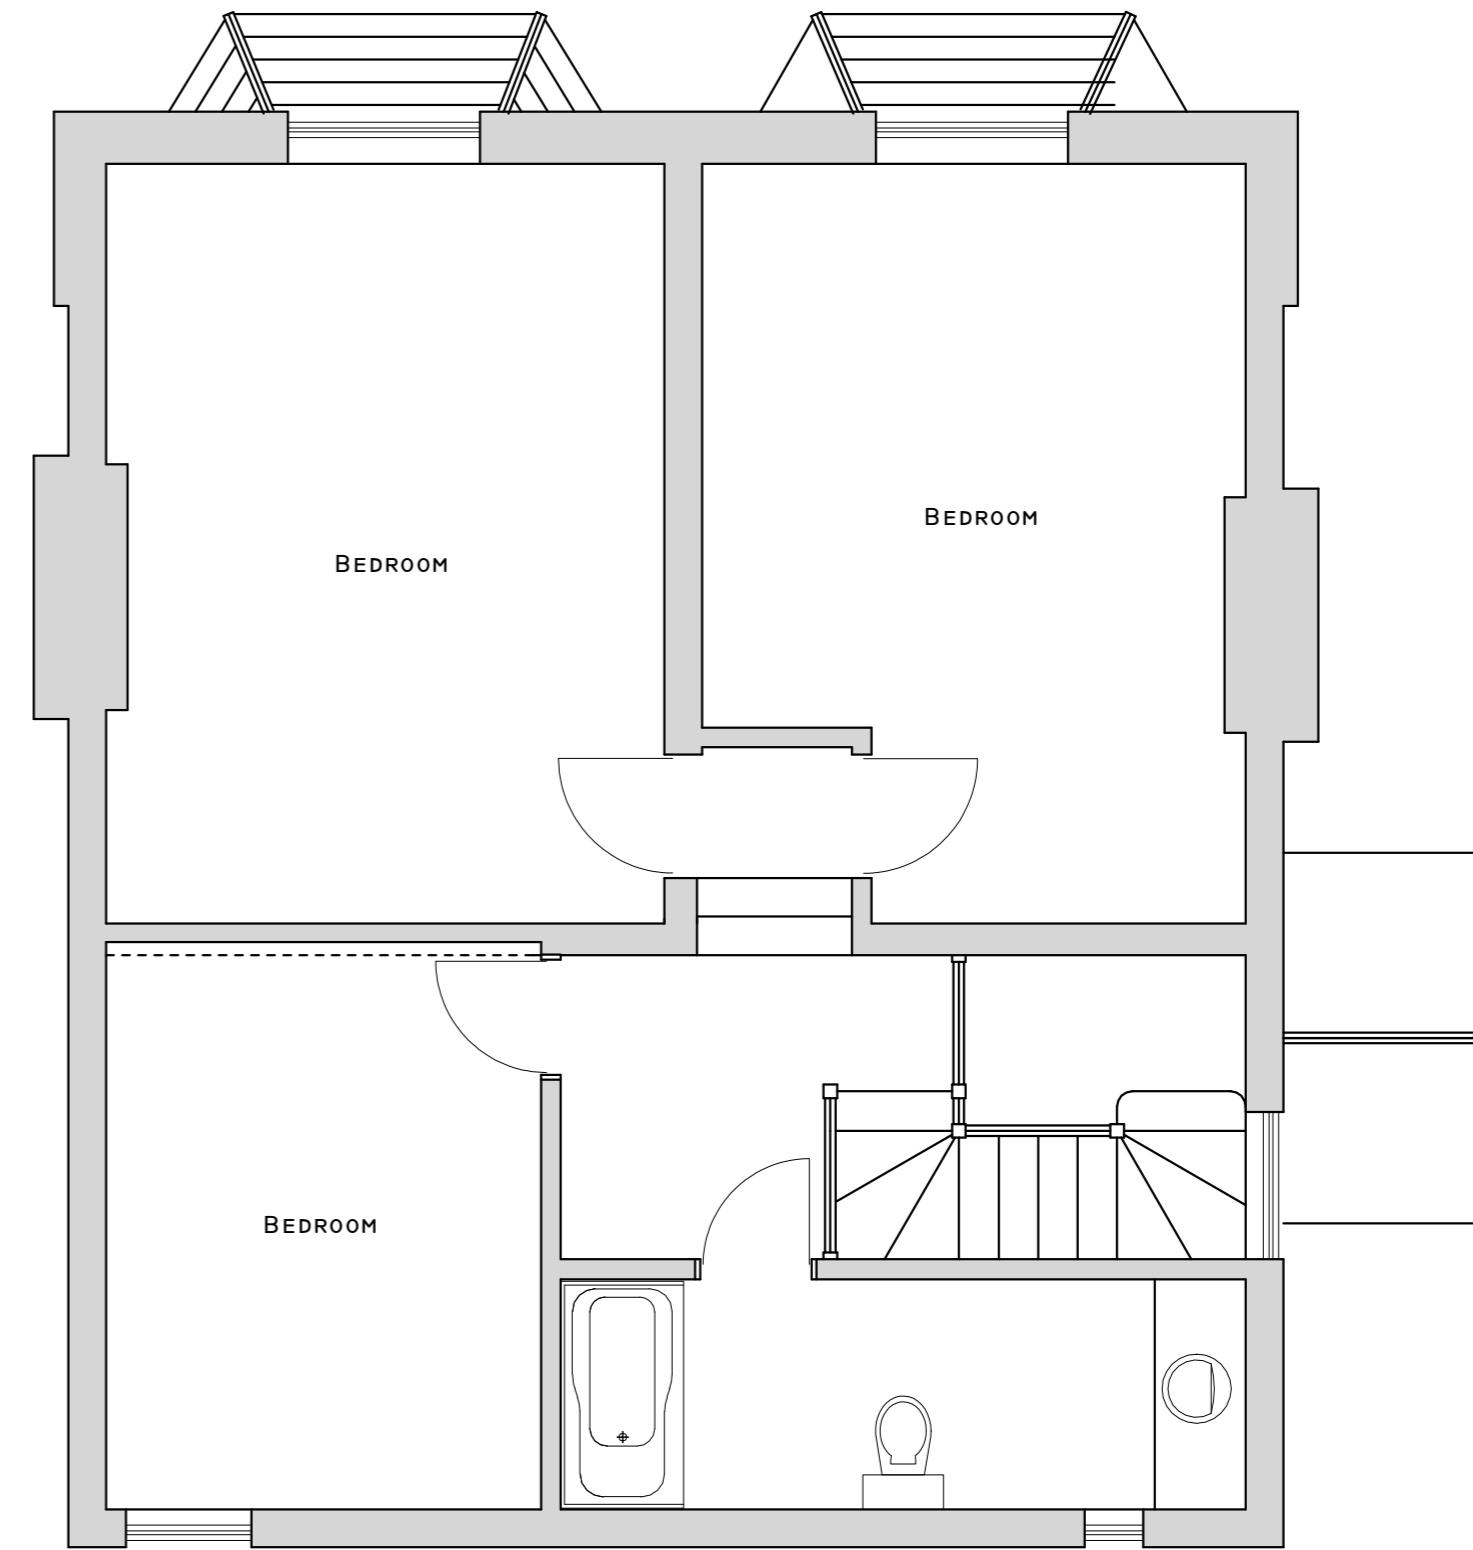

EXISTING FIRST FLOOR

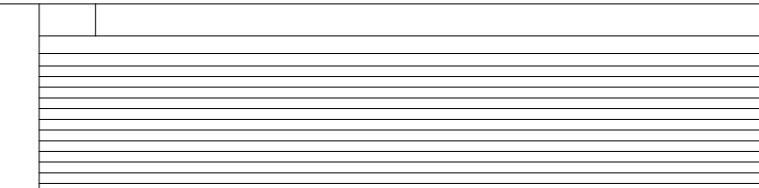

SCALE BAR
0 1m 2m 3m 4m 5m
SCALE 1:50

PLAN
PROJECT
Existing Plans
Conversion to 2No Flats

DWG No
Date: February 2025
Project: 120 Church Road
Scale: 1:50 @ A1
Checked: AW
Drawing Title: Existing Plans
Job No: 488

01
Rev: - 1