



**PROPOSED GROUND FLOOR**

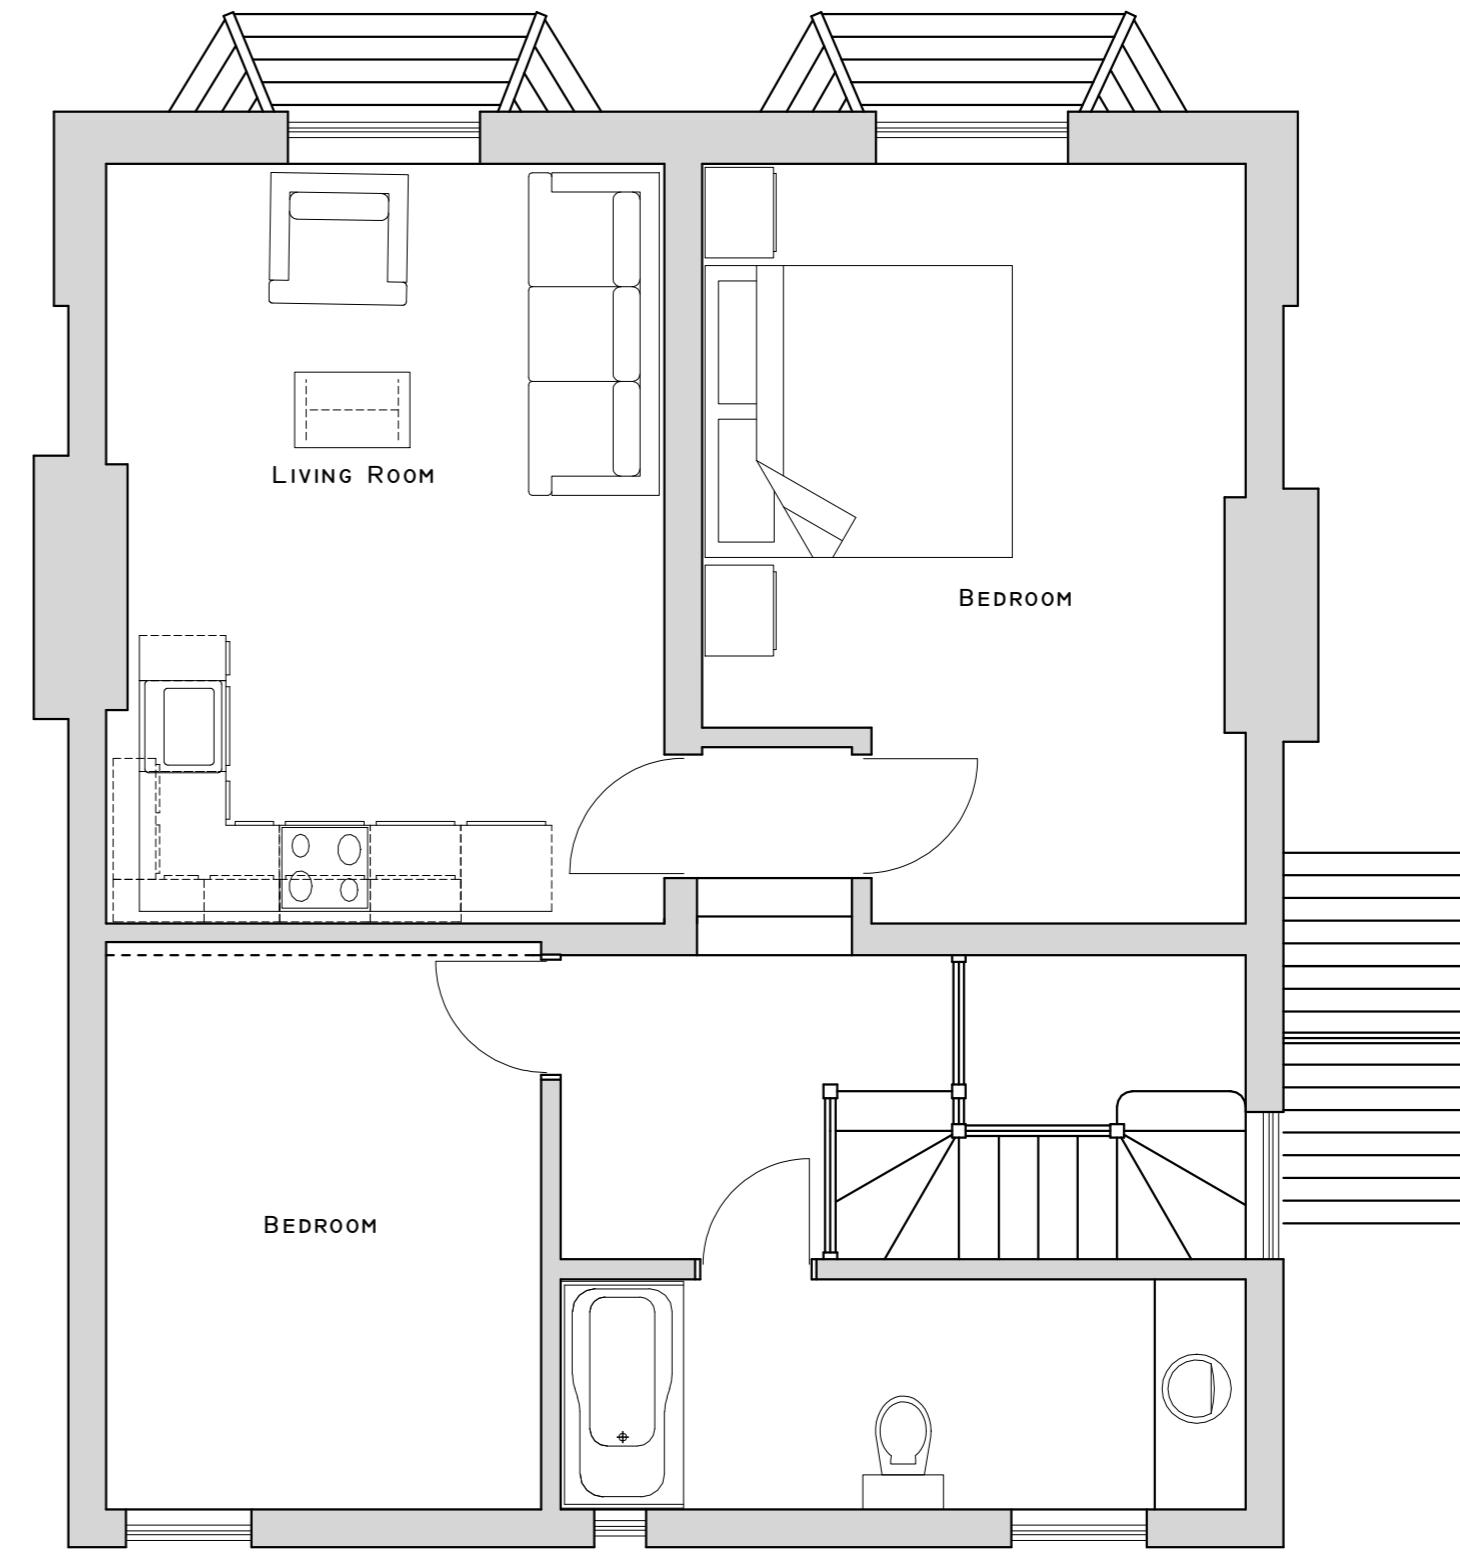

**PROPOSED FIRST FLOOR**

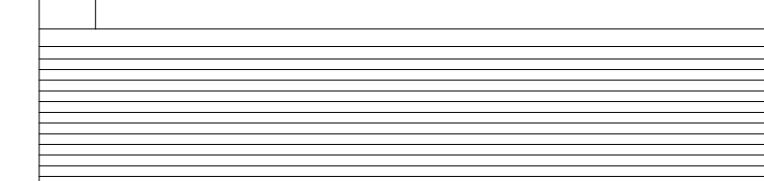

SCALE BAR  
0 1m 2m 3m 4m 5m  
SCALE 1:50

PLAN  
PROJECT  
Proposed Plans  
Conversion to 2No Flats

DWG No  
02  
Rev: -

Date: February 2025  
Project: 120 Church Road  
Scale: 1:50 @ A1  
Checked: AW  
Drawing Title: Proposed Plans  
Job No: 488

**HIGHFORDDESIGN**  
53a Glebe Road, Chalfont St Peter, Bucks, SL9 9NL  
email: info@highforddesign.co.uk web: www.highforddesign.co.uk  
mobile: 07557 390205