


120 CHURCH ROAD,
HAYES



	PLAN
	PROJECT

	BLOCK PLAN
r	Conversion to 2No Flats

General Notes:
1. All dimensions to be checked on site prior to construction any discrepancies should be reported to the Highford Design
2. All drawings are indicative of architects visual requirements only and show design intent only.
As this is a computer drawing scale of drawings can vary on printing check on site for setting-out
Copyright: Highford Design 2016
This drawing should not be used to calculate areas for the purpose of valuations. All dimensions to be checked on site by contractor and such dimensions to be their responsibility. Do not scale drawing

DWG No
05
Rev: -

Date: February 2025
Project: 120 Church Road
Scale: 1:200 @ A1
Checked: AW
Drawing Title: Existing Plans
Job No: 488

HIGHFORDDESIGN
53a Glebe Road, Chalfont St Peter, Bucks. SL9 9NL
email: info@highforddesign.co.uk - web: www.highforddesign.co.uk
mobile: 07557 390205