



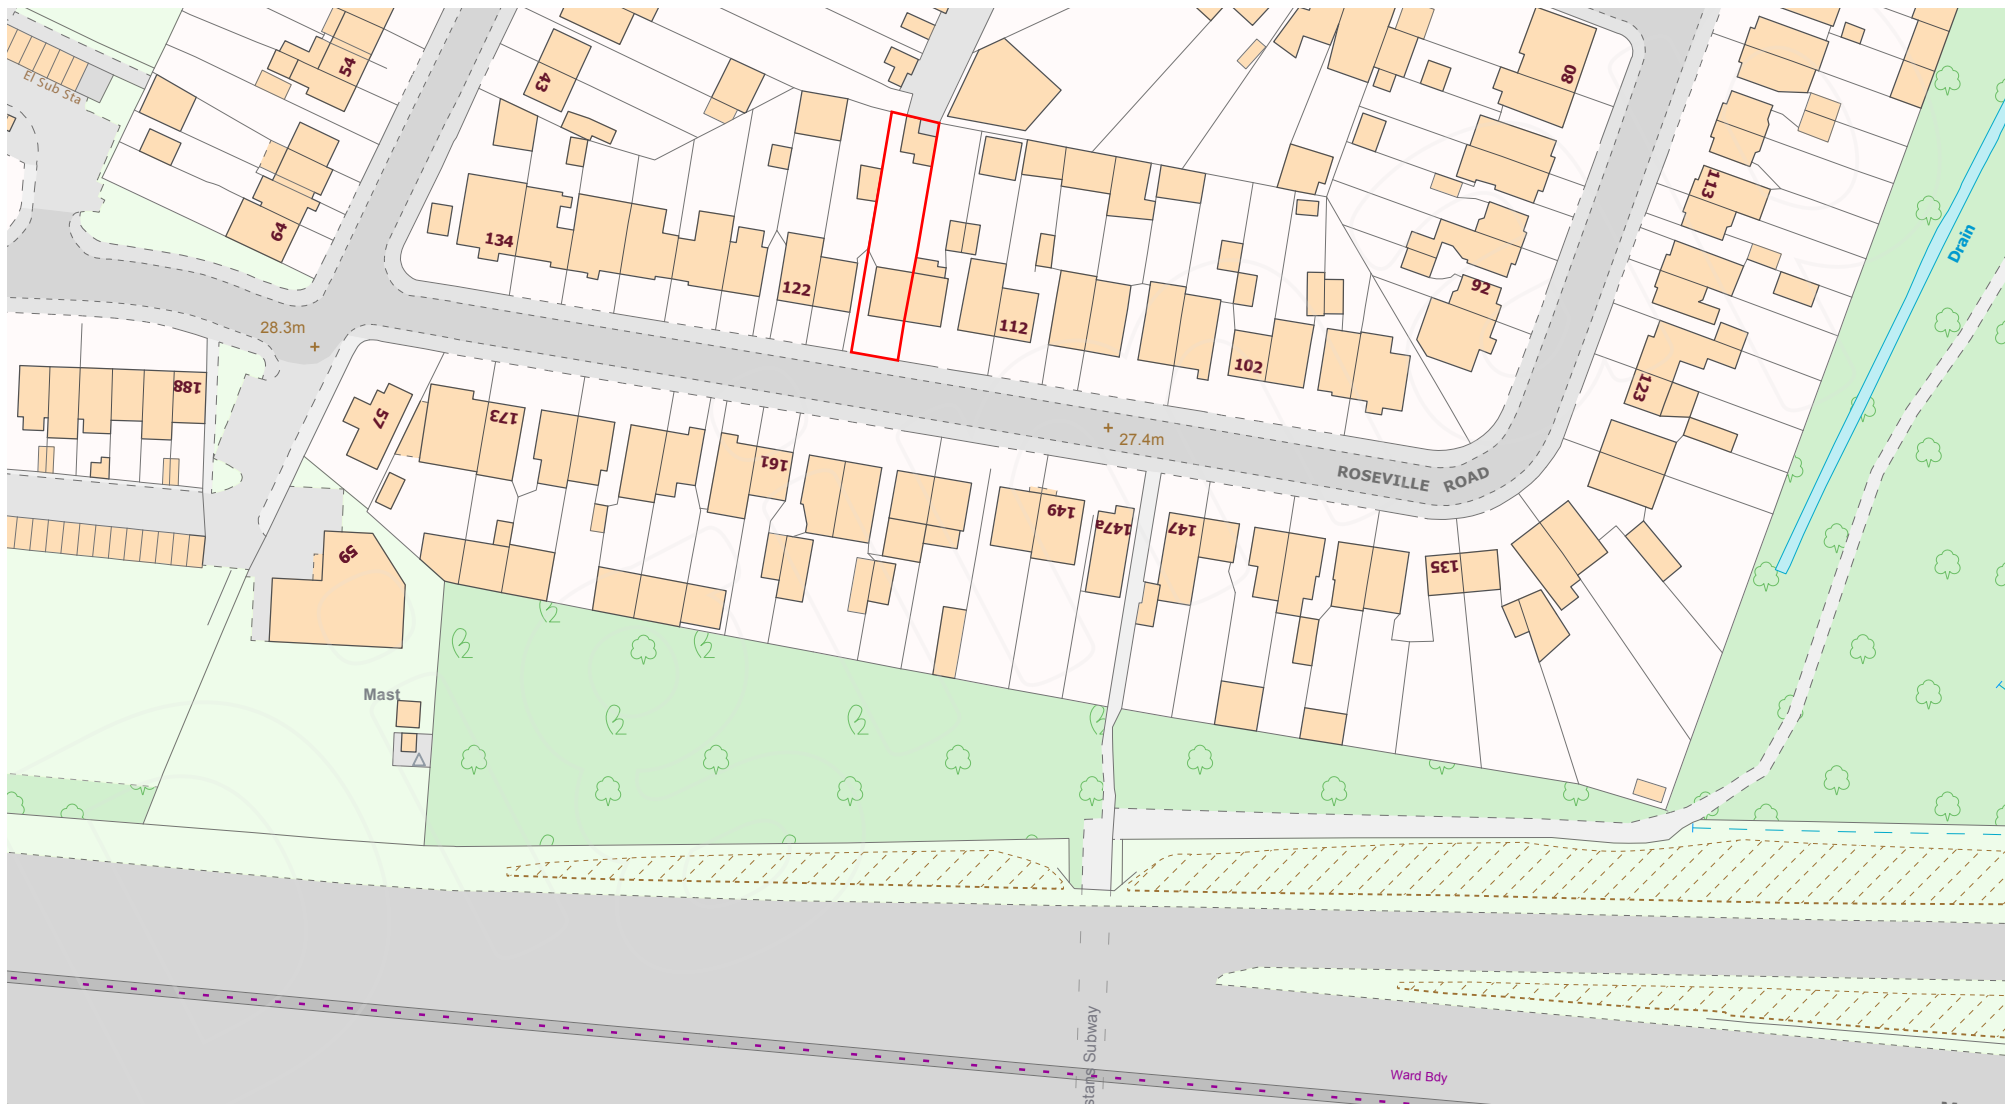

SITE LOCATION PLAN

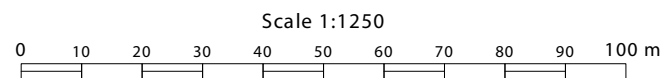

Scale 1:1250

Projection: British National Grid