


# THE SITE

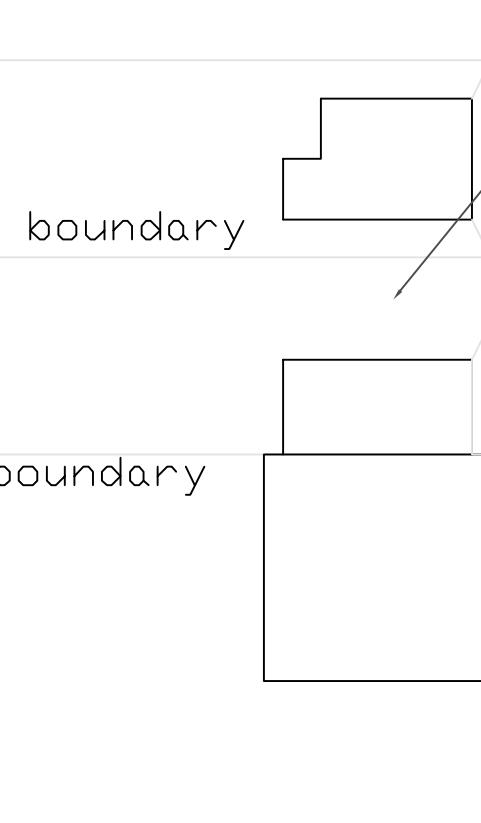


EXISTING CONSERVATORY  
TO BE DEMOLISHED

boundary

boundary

DULVERTON ROAD

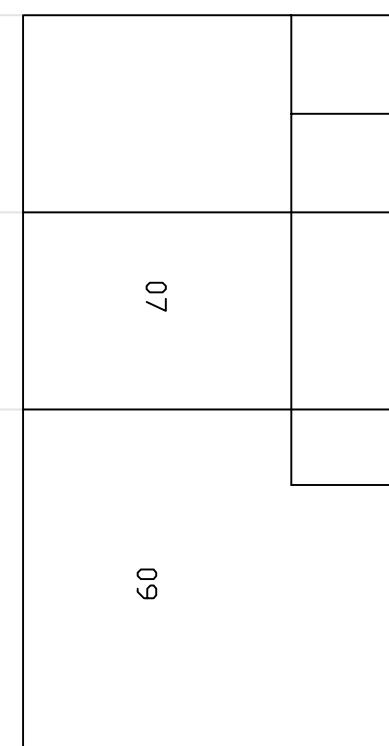

## FILEY WAYE

### EXISTING BLOCK PLAN

#### NOTES:

1. This drawing is to be read in conjunction with all relevant Architects and Engineers drawings
2. Only figured dimensions are to be used for construction
3. All dimensions are to be verified on site prior to work commencing
4. All temporary works are the responsibility of the contractor
5. ALL DIMENSIONS ARE IN mm

Copyright ©



TEL: 07500043558  
www.ibjconsultant.com

PROJECT : 7 Filey Wave Ruislip HA4 9AY.	CLIENT : MR. NALIN	DRAWN BY : B.J	REVISION : B
		DESIGNED BY : B.J	
		DRAWING NO : BJ/2023/041/02	SCALE : 1:200
REAR EXTENSION		DATE : 29/09/2023	ORG.SIZE : A3