


EXISTING GROUND FLOOR

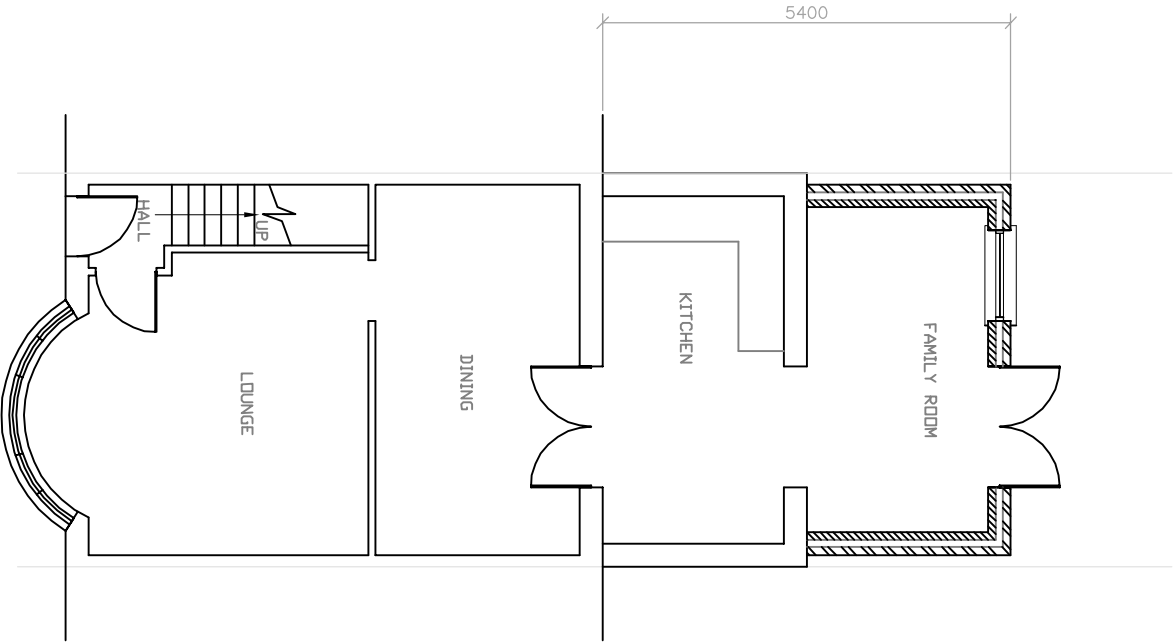


PROPOSED GROUND FLOOR

NOTES:

- 1. This drawing is to be read in conjunction with all relevant Architects and Engineers drawings
- 2. Only figured dimensions are to be used for construction
- 3. All dimensions are to be verified on site prior to work commencing
- 4. All temporary works are the responsibility of the contractor
- 5. ALL DIMENSIONS ARE IN mm

Copyright ©

| | | | | | |
|---|--|--|--|---|-------------|
|  | <u>J.BALASINGAM</u> TEL: 07500043858 www.ibjconsultant.com | | CLIENT : MR. NALIN | DRAWN BY : B.J DESIGNED BY : B.J | REVISION :B |
| | PROJECT : 7 Fley Woye Ruislip HA4 9AY. | | | | |
| TITLE : PROPOSED SINGLE STOREY REAR EXTENSION | | | DRAWING NO : BJ/2023/041/04 DATE : 29/09/2023 | | |
| | | | SCALE : 1:100 ORG.SIZE : A3 | | |

