



EXISTING SIDE(RHS) ELEVATION

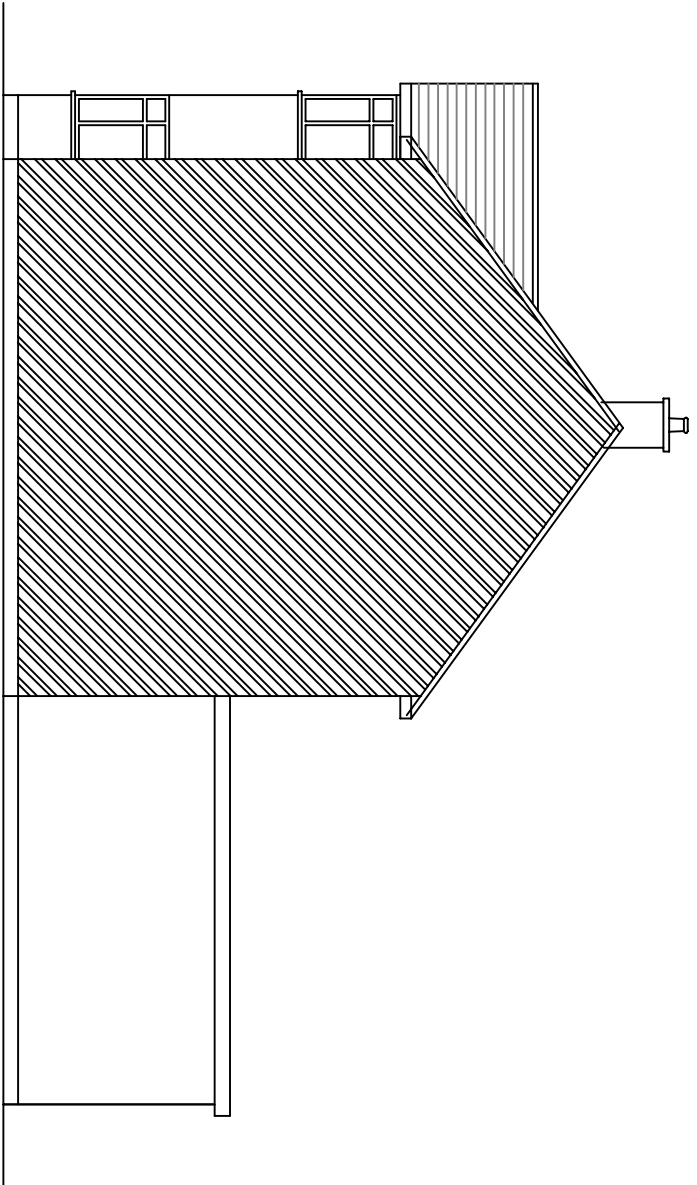

PROPOSED(RHS) SIDE ELEVATION

NOTES:

1. This drawing is to be read in conjunction with all relevant Architects and Engineers drawings
2. Only figured dimensions are to be used for construction
3. All dimensions are to be verified on site prior to work commencing
4. All temporary works are the responsibility of the contractor
5. ALL DIMENSIONS ARE IN mm

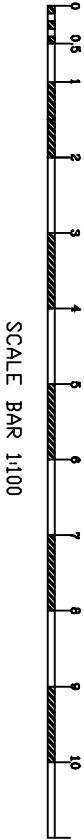

Copyright ©

<div><div><div><div><div><div></div></div></div><div><div><div></div><div><div>J.B</div></div></div><div><div><div>J.BALASINGAM</div><div><div>Architect Building Geometry</div><div>Architectural Engineering Survey</div></div></div></div></div><div>TEL: 07500043858 www.ibiconsultant.com</div></div></div></div>		CIENT : MR. NALIN	DRAWN BY : B.J	REVISION :B
PROJECT : 7 Fley Woye Ruislip HA4 9AY.		TITLE : PROPOSED SINGLE STOREY REAR EXTENSION	DESIGNED BY : B.J	
		DRAWING NO : BJ/2023/041/07 DATE : 29/09/2023		SCALE : 1:100 ORG.SIZE : A3