



0 0.5 1 2 3 4 5 6 7 8 9 10

SCALE BAR 1:100

EXISTING SIDE(LHS) ELEVATION

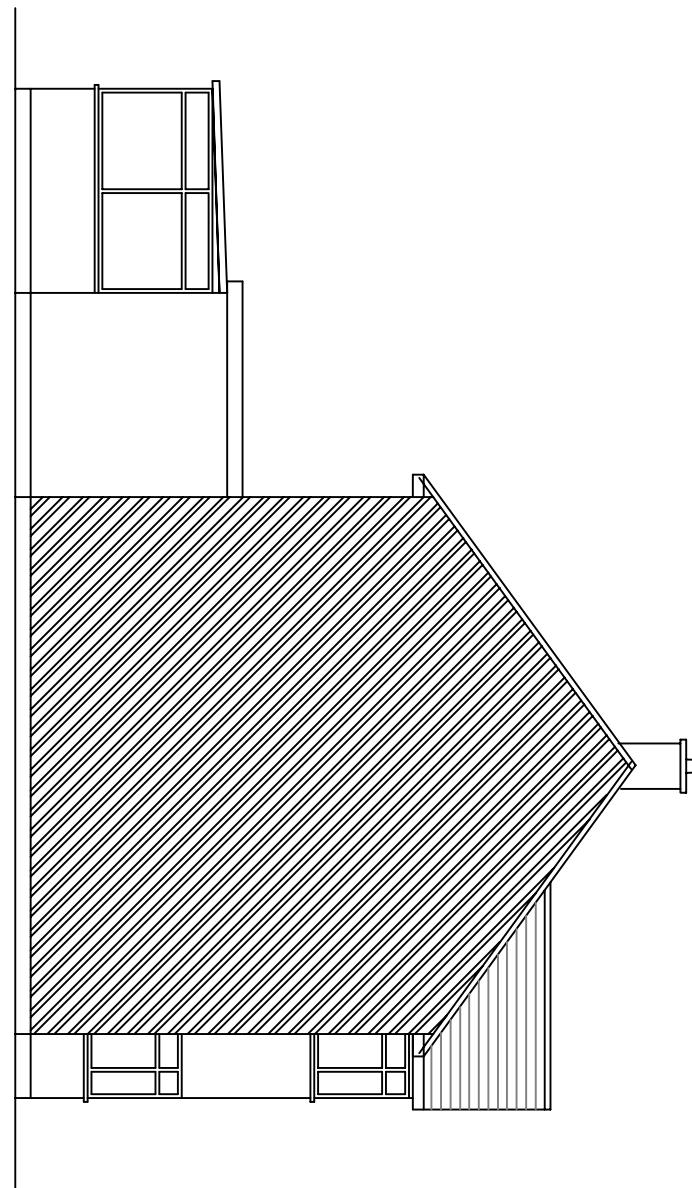

PROPOSED(LHS) SIDE ELEVATION

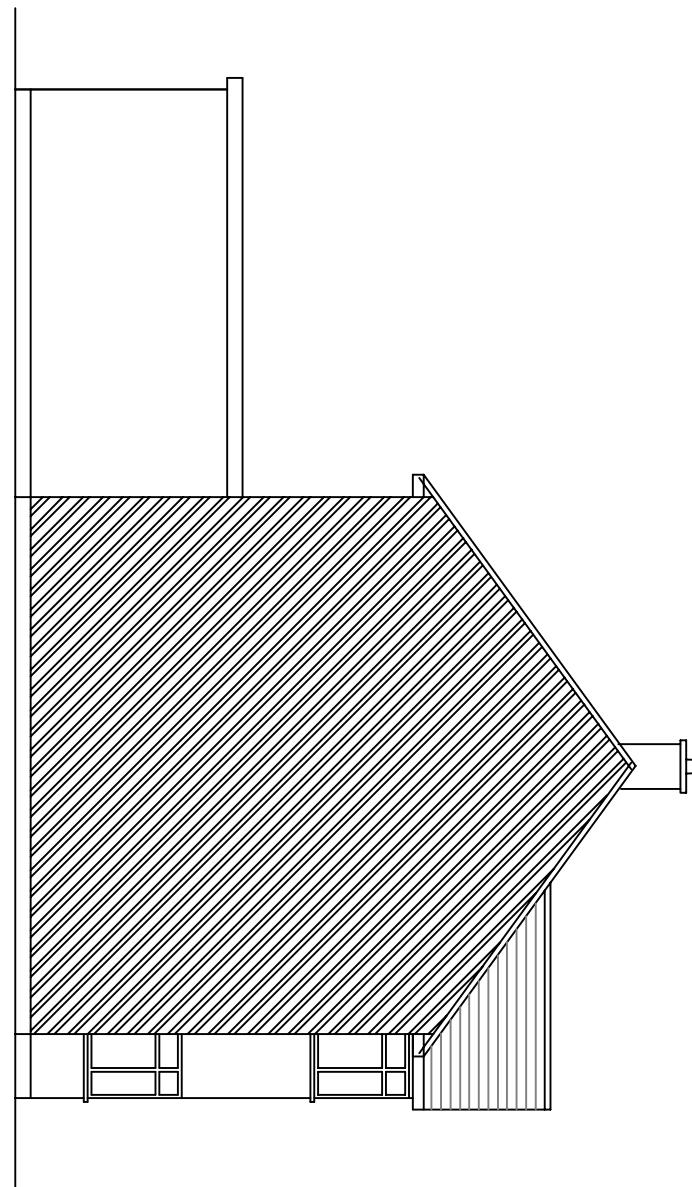

NOTES:

1. This drawing is to be read in conjunction with all relevant Architects and Engineers drawings
2. Only figured dimensions are to be used for construction
3. All dimensions are to be verified on site prior to work commencing
4. All temporary works are the responsibility of the contractor
5. ALL DIMENSIONS ARE IN mm

Copyright ©

<b>IBJ</b> Infinite Building Journey Architects, Surveyors, Engineers	<b>J.BALASINGAM</b> TEL: 07500043858 <a href="http://www.ibjconsultant.com">www.ibjconsultant.com</a>	CLIENT : MR. NALIN	DRAWN BY : B.J	REVISION :B
PROJECT : 7 Filey Way Ruislip HA4 9AV.	TITLE : PROPOSED SINGLE STOREY REAR EXTENSION	DRAWING NO : BJ/2023/041/08	SCALE : 1:100	ORG.SIZE : A3