



SCALE BAR 1:100

EXISTING GROUND FLOOR

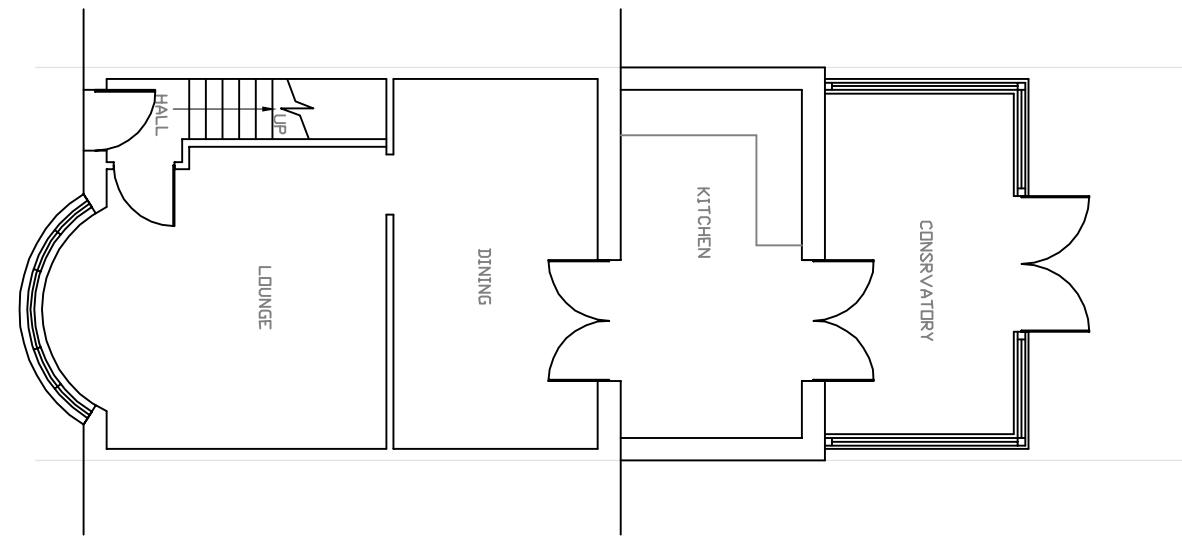

PROPOSED GROUND FLOOR

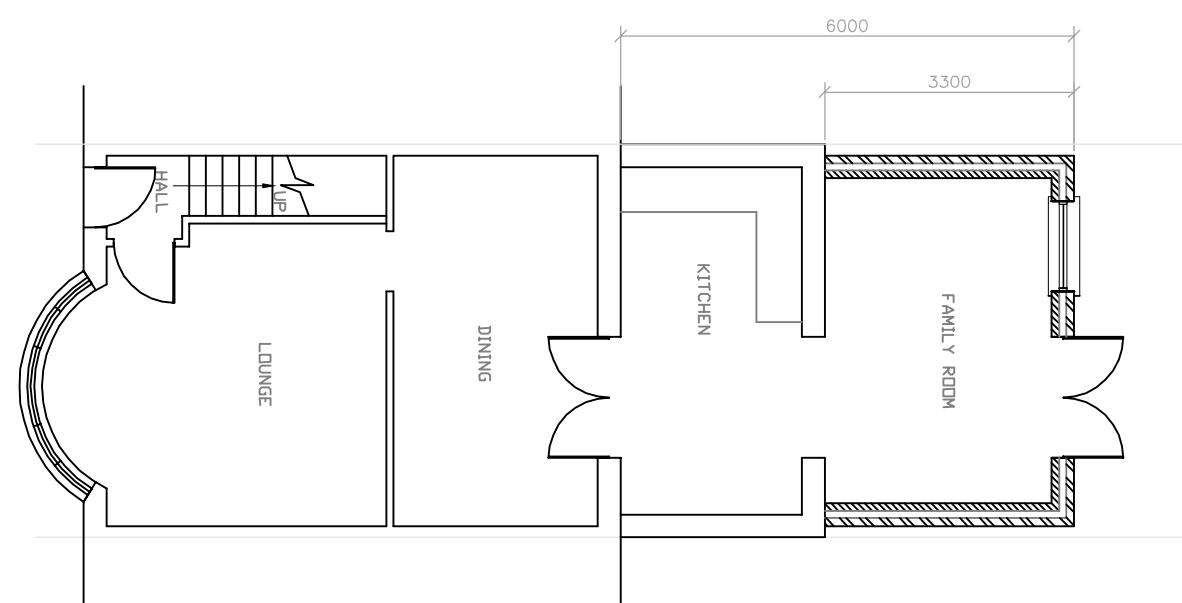

NOTES:

1. This drawing is to be read in conjunction with all relevant Architects and Engineers drawings
2. Only figured dimensions are to be used for construction
3. All dimensions are to be verified on site prior to work commencing
4. All temporary works are the responsibility of the contractor
5. ALL DIMENSIONS ARE IN mm

Copyright ©

<p>PROJECT : 7 Filey Waye Ruislip HA4 9AY.</p>	J.BALASINGAM <small>Architect & Structure Services</small> www.ibjconsultant.com	CLIENT : MR. NALIN	DRAWN BY : B.J	REVISION :
		DESIGNED BY : B.J		
		TITLE : PROPOSED SINGLE STOREY	DRAWING NO : BJ/2023/041/04	SCALE : 1:100
		REAR EXTENSION	DATE : 21/05/2023	ORG.SIZE : A3