



0 0.5 1 2 3 4 5 6 7 8 9 10

SCALE BAR 1:100

EXISTING SIDE(LHS) ELEVATION

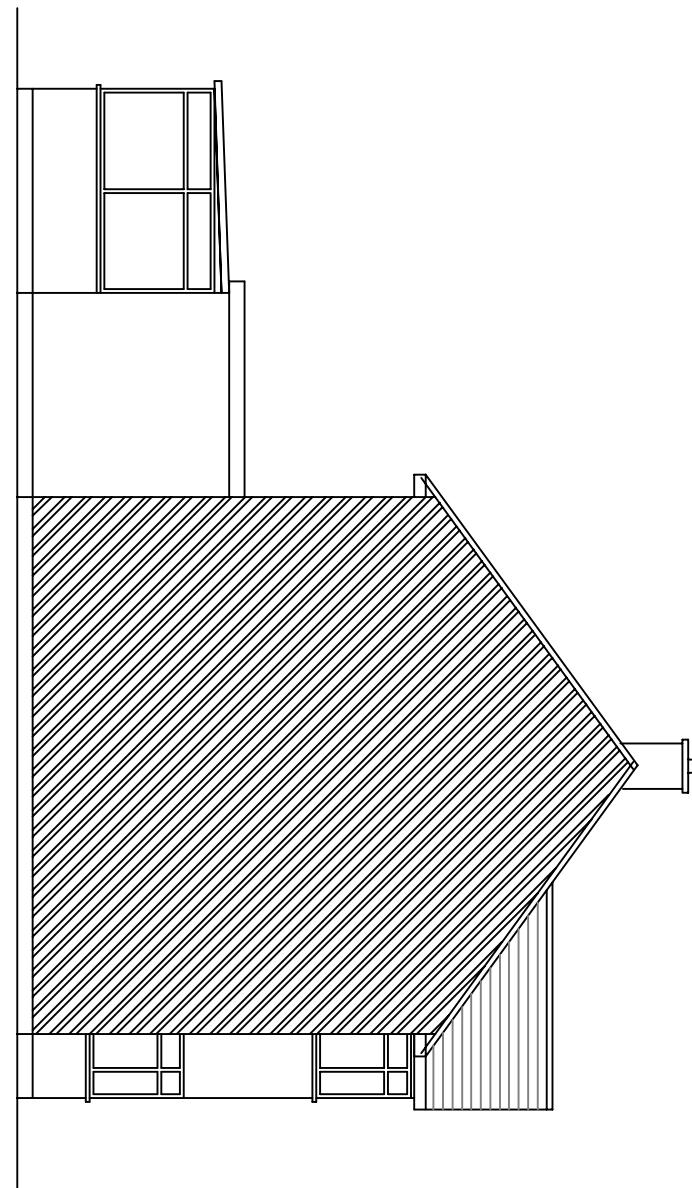

PROPOSED(LHS) SIDE ELEVATION

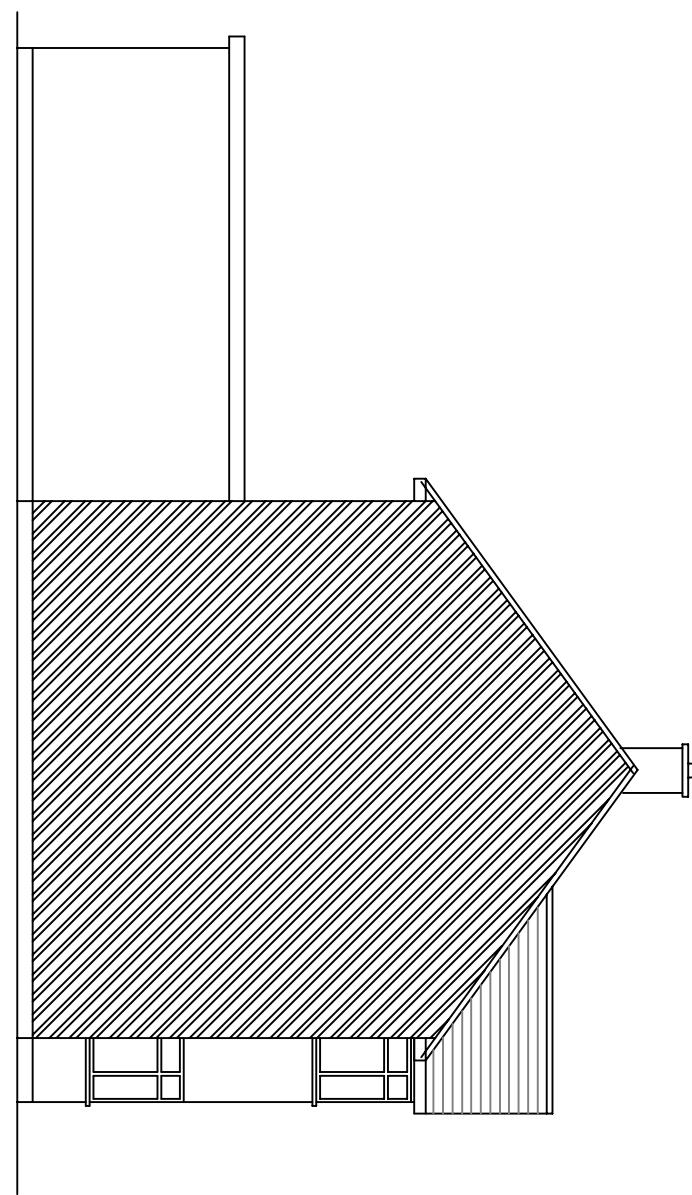

NOTES:

1. This drawing is to be read in conjunction with all relevant Architects and Engineers drawings
2. Only figured dimensions are to be used for construction
3. All dimensions are to be verified on site prior to work commencing
4. All temporary works are the responsibility of the contractor
5. ALL DIMENSIONS ARE IN mm

Copyright ©

IBJ Infinite Building Journey Architects, Surveyors, Engineers	J.BALASINGAM TEL: 07500043858 www.ibjconsultant.com	CLIENT : MR. NALIN	DRAWN BY : B.J	REVISION :
PROJECT : 7 Filey Way Ruislip HA4 9AY.	TITLE : PROPOSED SINGLE STOREY REAR EXTENSION	DESIGNED BY : B.J	DRAWING NO : BJ/2023/041/08	SCALE : 1:100
			DATE : 21/05/2023	ORG.SIZE : A3