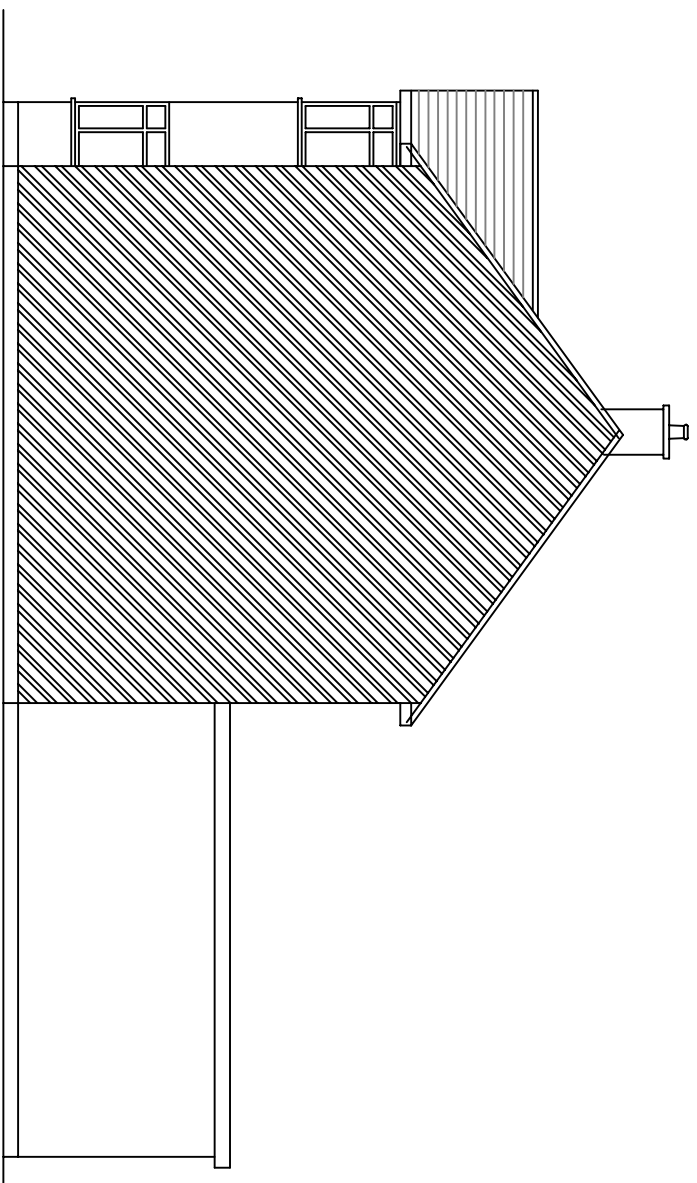

EXISTING SIDE(RHS) ELEVATION

PROPOSED(RHS) SIDE ELEVATION

NOTES:

1. This drawing is to be read in conjunction with all relevant Architects and Engineers drawings
2. Only figured dimensions are to be used for construction
3. All dimensions are to be verified on site prior to work commencing
4. All temporary works are the responsibility of the contractor
5. ALL DIMENSIONS ARE IN mm

Copyright ©

 <p>IBJ Infiniti Building Journey ACQUAINTANCE WITH THE NEW</p>	<p><u>J.BALASINGAM</u></p> <p>TEL: 07500043858</p> <p>www.ibjconsultant.com</p>		<p>CLIENT :</p> <p>MR. NALIN</p>	<p>DRAWN BY : B.J</p> <p>DESIGNED BY : B.J</p>	<p>REVISION :</p>
	<p>PROJECT :</p> <p>7 Filey Woye Ruislip HA4 9AY.</p>		<p>TITLE :</p> <p>PROPOSED SINGLE STOREY REAR EXTENSION</p>	<p>DRAWING NO : BU/2023/041/07</p> <p>DATE : 21/05/2023</p>	<p>SCALE : 1:100</p> <p>ORG.SIZE : A3</p>