


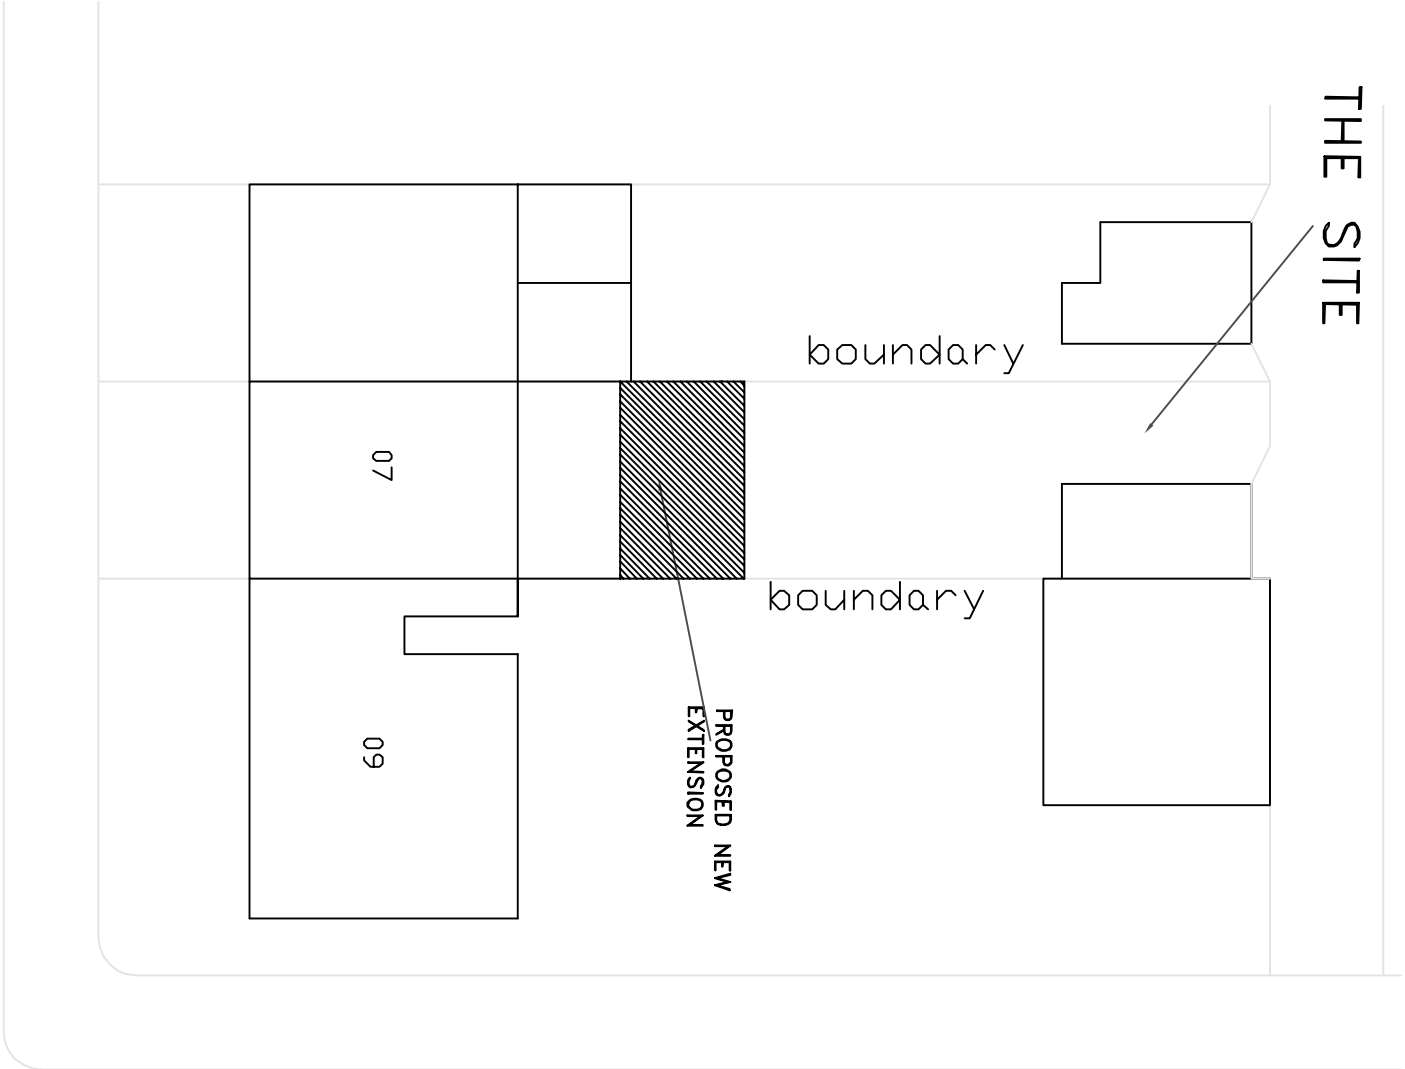


FILEY WAYE

DULVERTON ROAD

PROPOSED BLOCK PLAN

- NOTES:
- 1. This drawing is to be read in conjunction with all relevant Architects and Engineers drawings
 - 2. Only figured dimensions are to be used for construction
 - 3. All dimensions are to be verified on site prior to work commencing
 - 4. All temporary works are the responsibility of the contractor
 - 5. ALL DIMENSIONS ARE IN mm

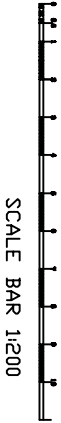

Copyright ©  IBJ Intimate Building Jersey Architectural Services Since 1984		J.BALASINGAM TEL: 07500043858 www.ibjconsultant.com		CIENT : MR. NALIN		DRAWN BY : B.J DESIGNED BY : B.J		REVISION :	
PROJECT : 7 Filey Waye Ruislip HA4 9AY.		TITLE : PROPOSED SINGLE STOREY REAR EXTENSION		DRAWING NO : BJ/2023/041/03 DATE : 21/05/2023		SCALE : 1:200 ORG SIZE : A3			