


Location Plan

Site Address: 67, Boldmere Road, Eastcote, HA5 1PL

Date Produced: 05-Sep-2023

Scale: 1:1250 @A3

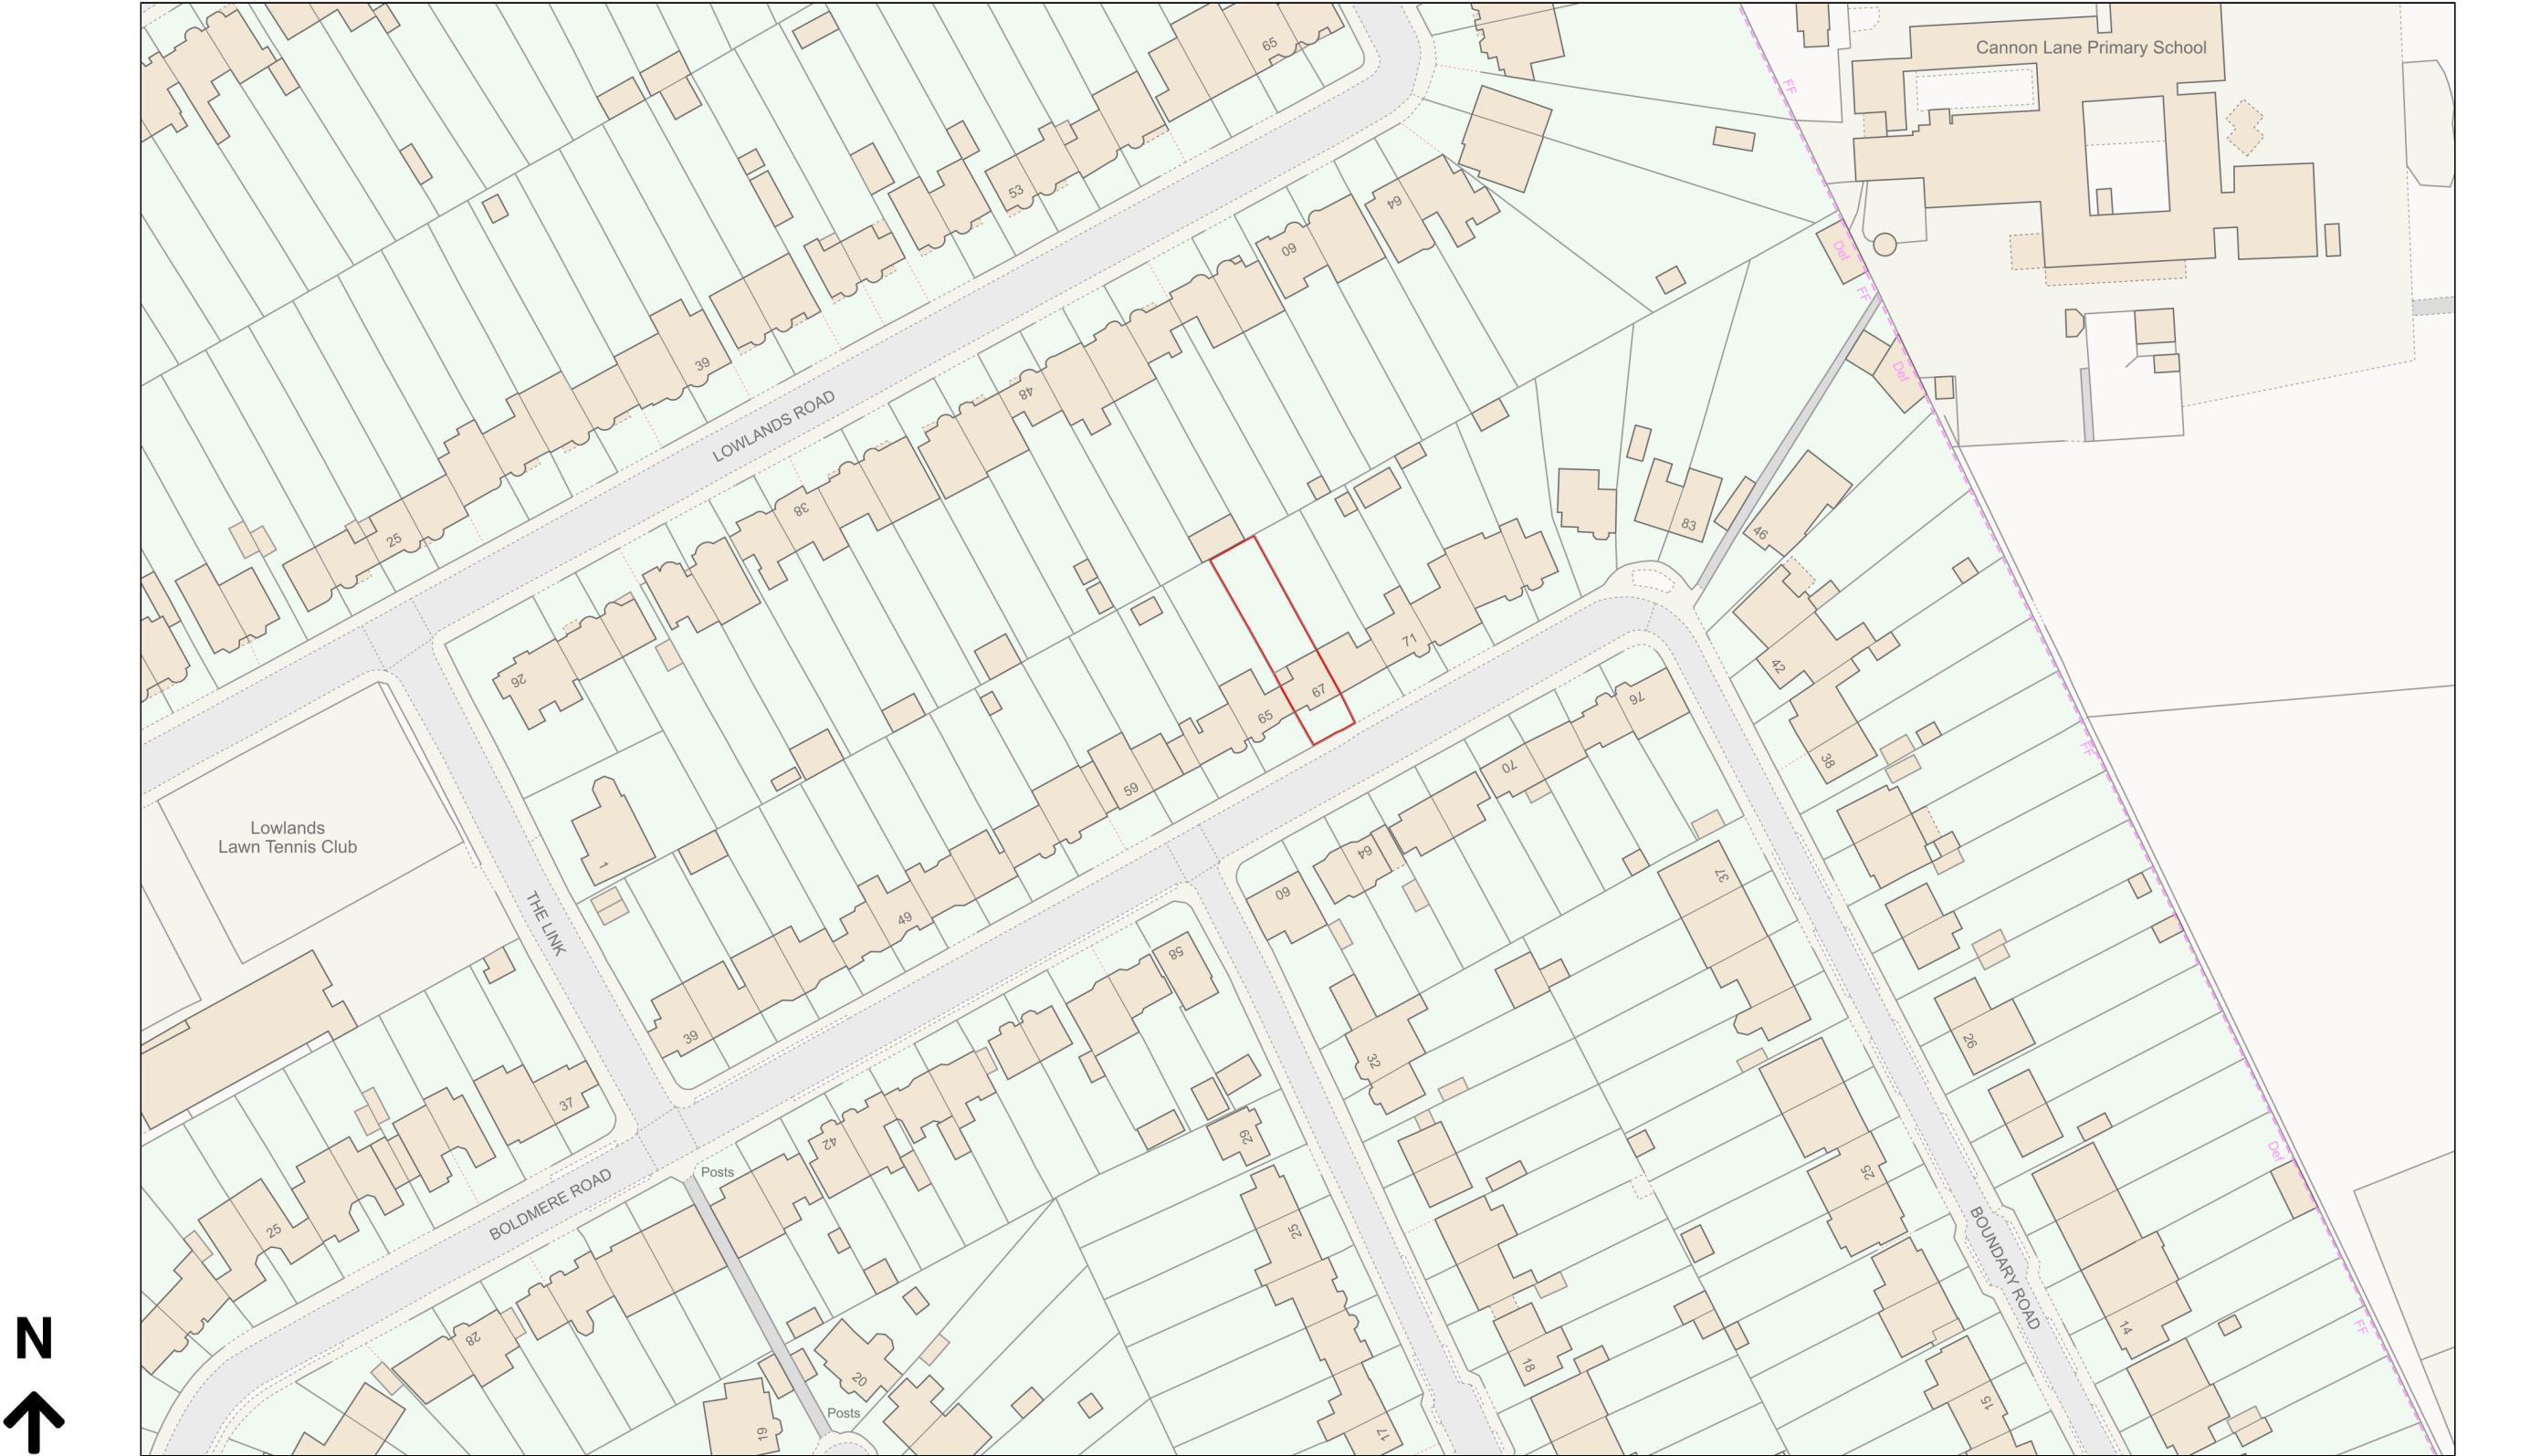

Planning Portal Reference: PP-12425512v1