





## EXISTING IMAGES

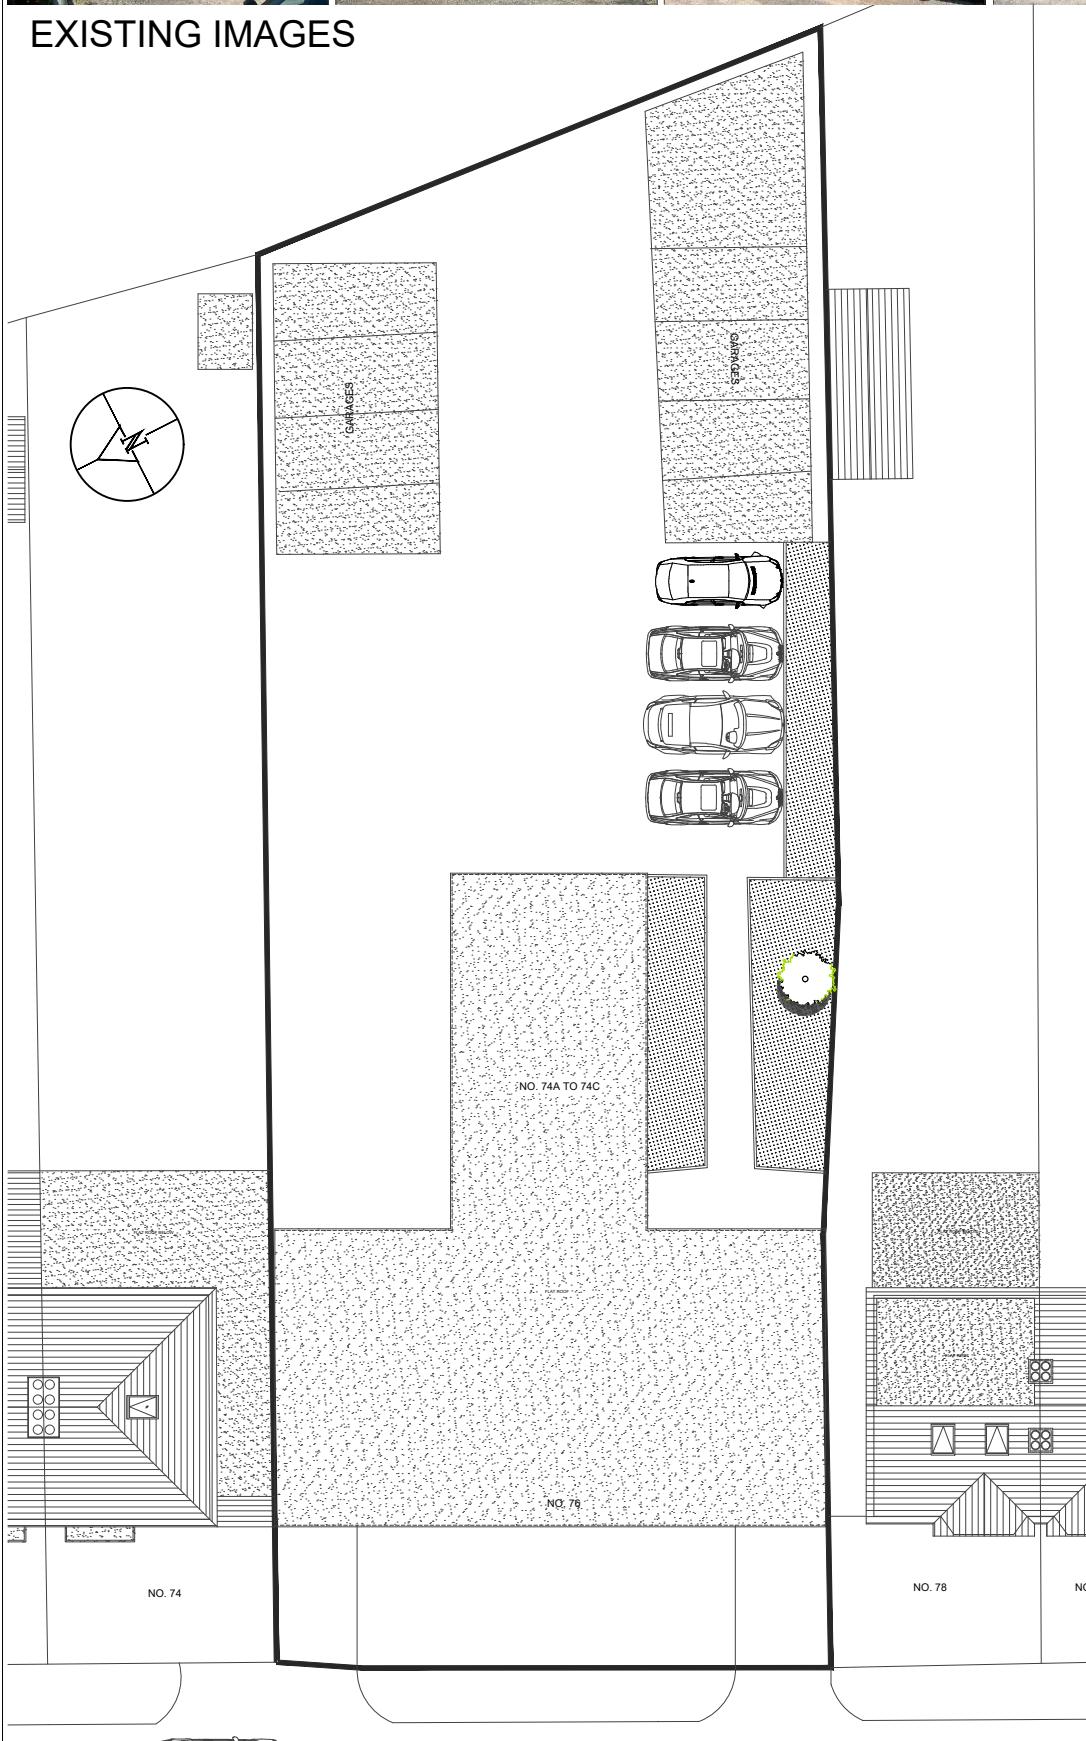

## 01 -EXISTING BLOCK PLAN

SCALE 1:250

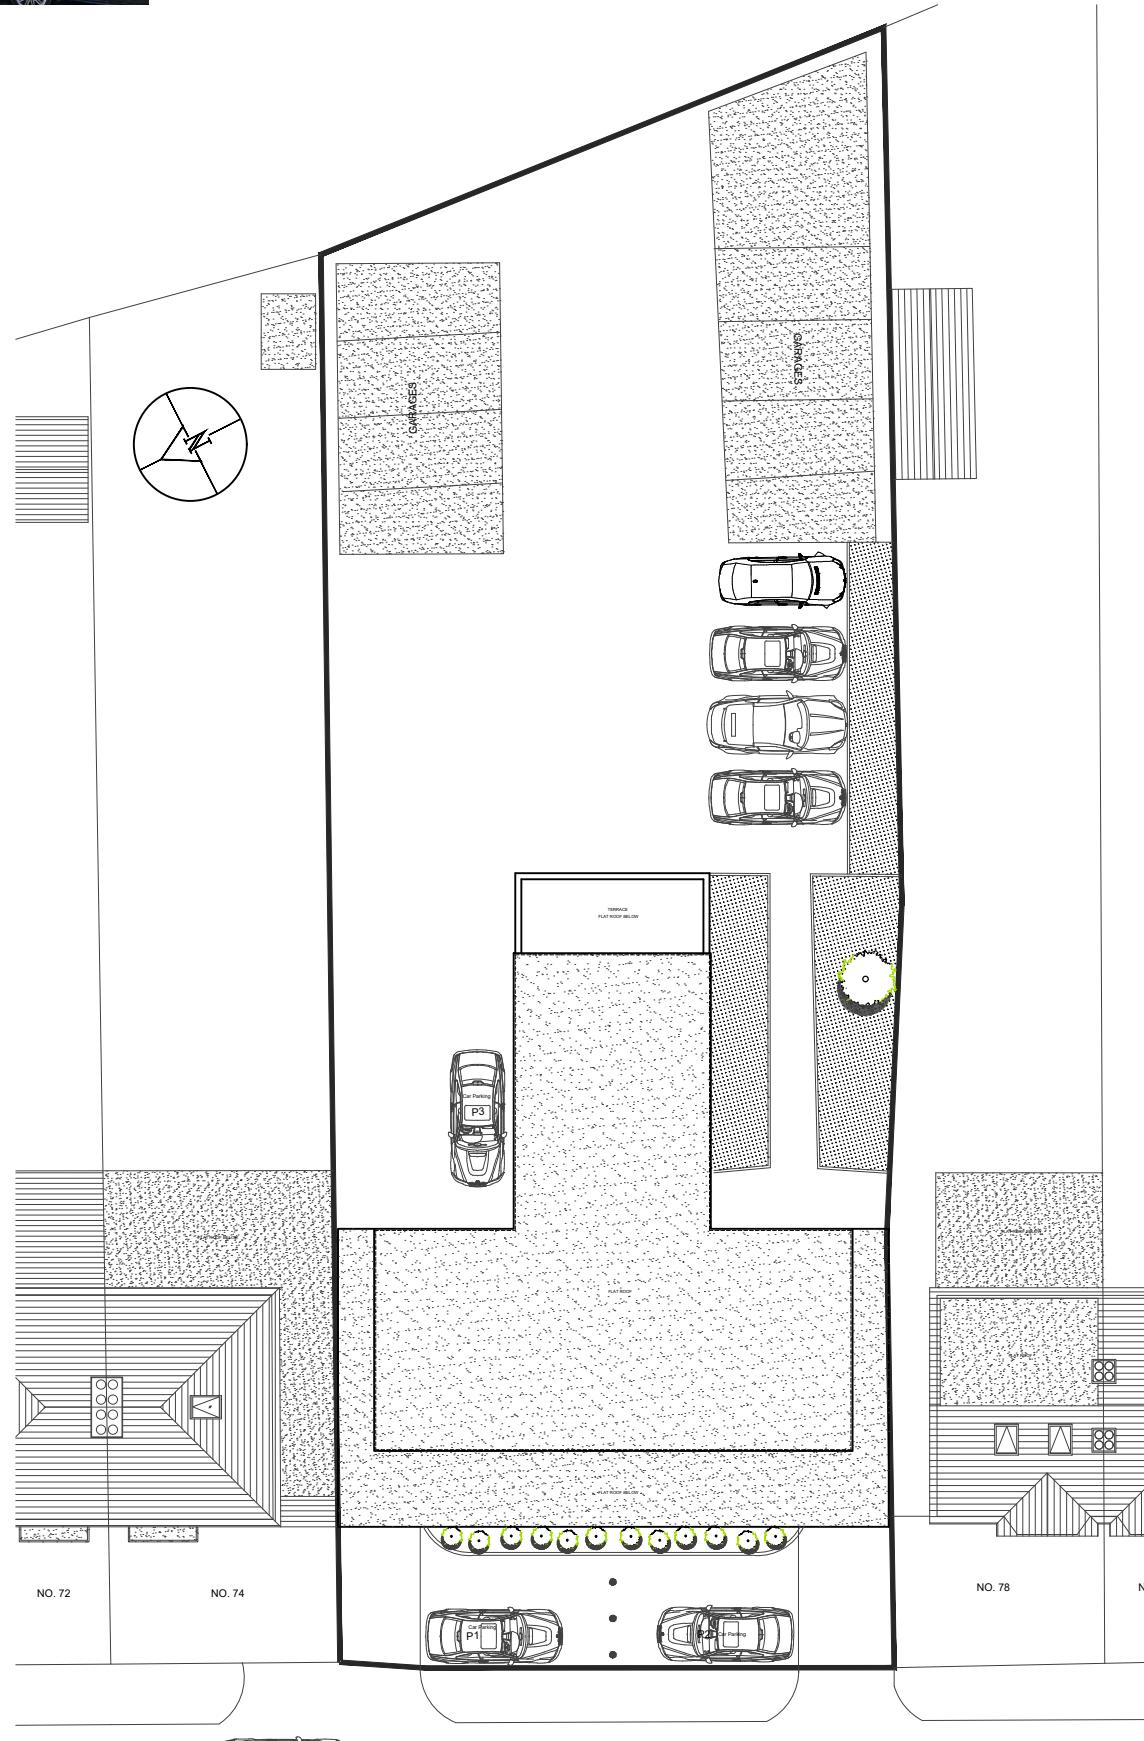

## 02 -PROPOSED BLOCK PLAN

SCALE 1:250



03 - OS MAP SCALE 1:1250

## **FULL PLANNING APPLICATION**

**DESIGN ENDEAVOURS LTD**  
M: 07869580774, 07883602259  
E: [design.endeavour@gmail.com](mailto:design.endeavour@gmail.com)

---

76 CROMWELL ROAD, HAYES

LONDON, UB3 2PS

22 MAP & BLOCK PLANS

OS MAP & BLOCK PLANS			
Scale	Drawn	Approved	Date
as shown@A3	MU		JUNE-23
Job No.	Drawing No.		Rev.
DE1045/23	FP-76CR-01		