




01 -EXISTING FRONT VIEW



02 -PROPOSED FRONT VIEW

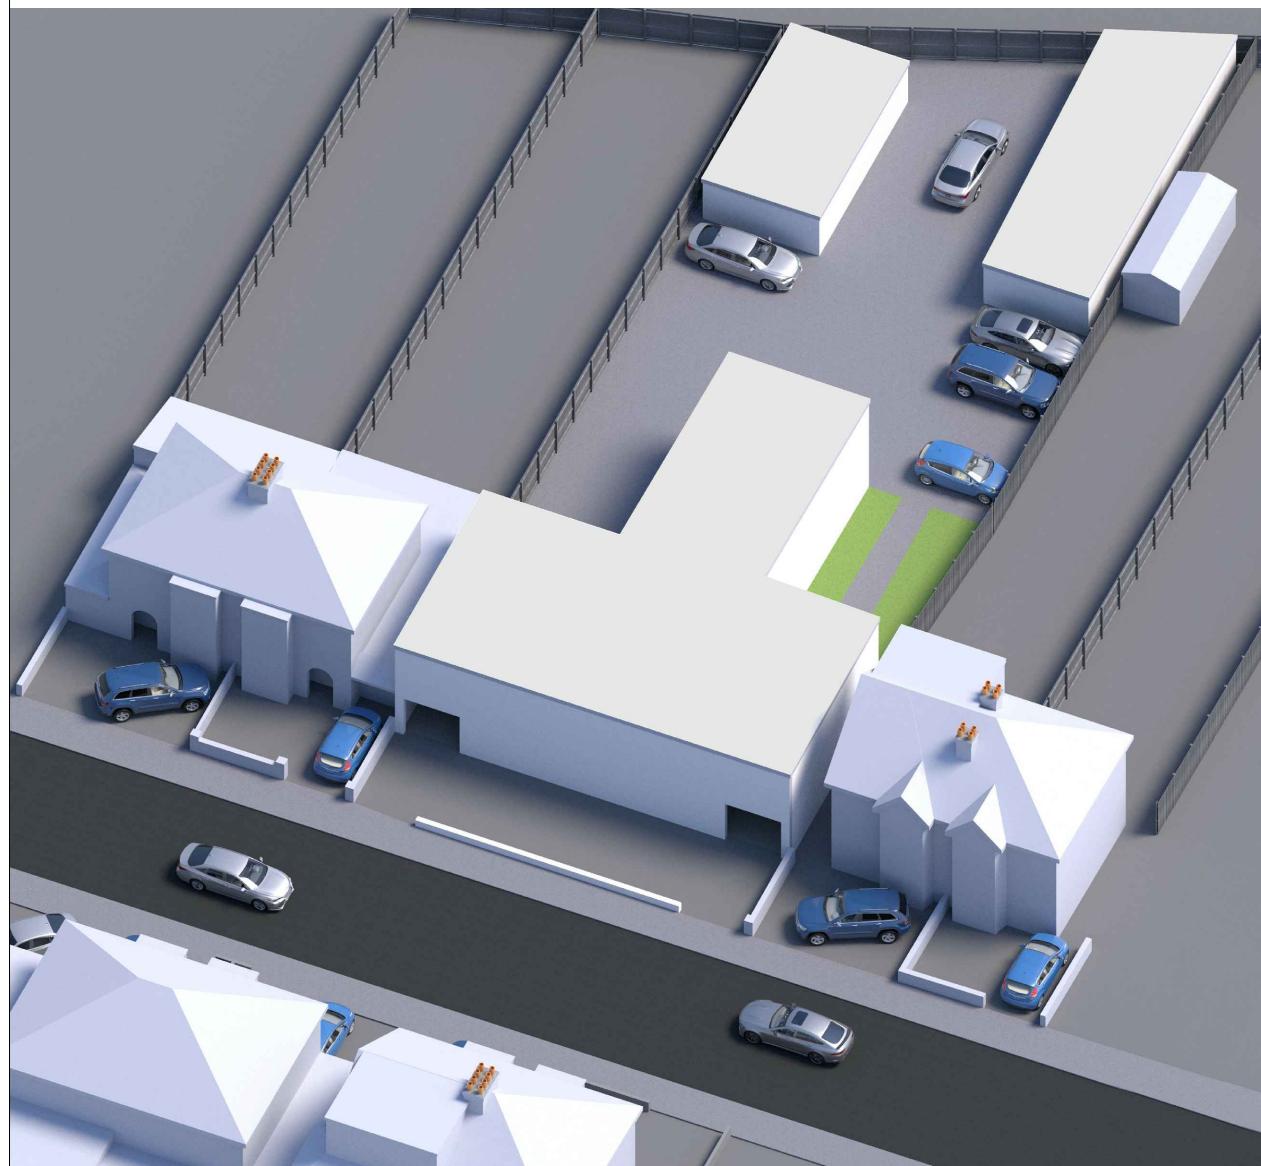

03 -EXISTING AERIAL VIEW



04 -PROPOSED AERIAL VIEW

FULL PLANNING APPLICATION

<h1>DESIGN ENDEAVOURS LTD</h1> <p>M: 07869580774, 0783602259 E: design.endeavour@gmail.com</p>			
<p>76 CROMWELL ROAD, HAYES LONDON, UB3 2PS</p>			
<h3>3D VIEWS</h3>			
scale as shown@A3	Drawn MU	Approved	Date JUNE-23
Job No. DE1045/23	Drawing No. FP-76CR-09		Rev.