

Client HILLINGDON BOROUGH
Project 46 GREAT CENTRAL AVENUE
RUISLIP
HA4 6UF

Title **EXIST & PROP
SIDE ELEVATION**


Drawn by: ISE Checked by: ISE

Date: 23/08/23 Scale: 1:50 @ A1


Rev	Description	By	Date

Drawing number
013 - 03221

Revision

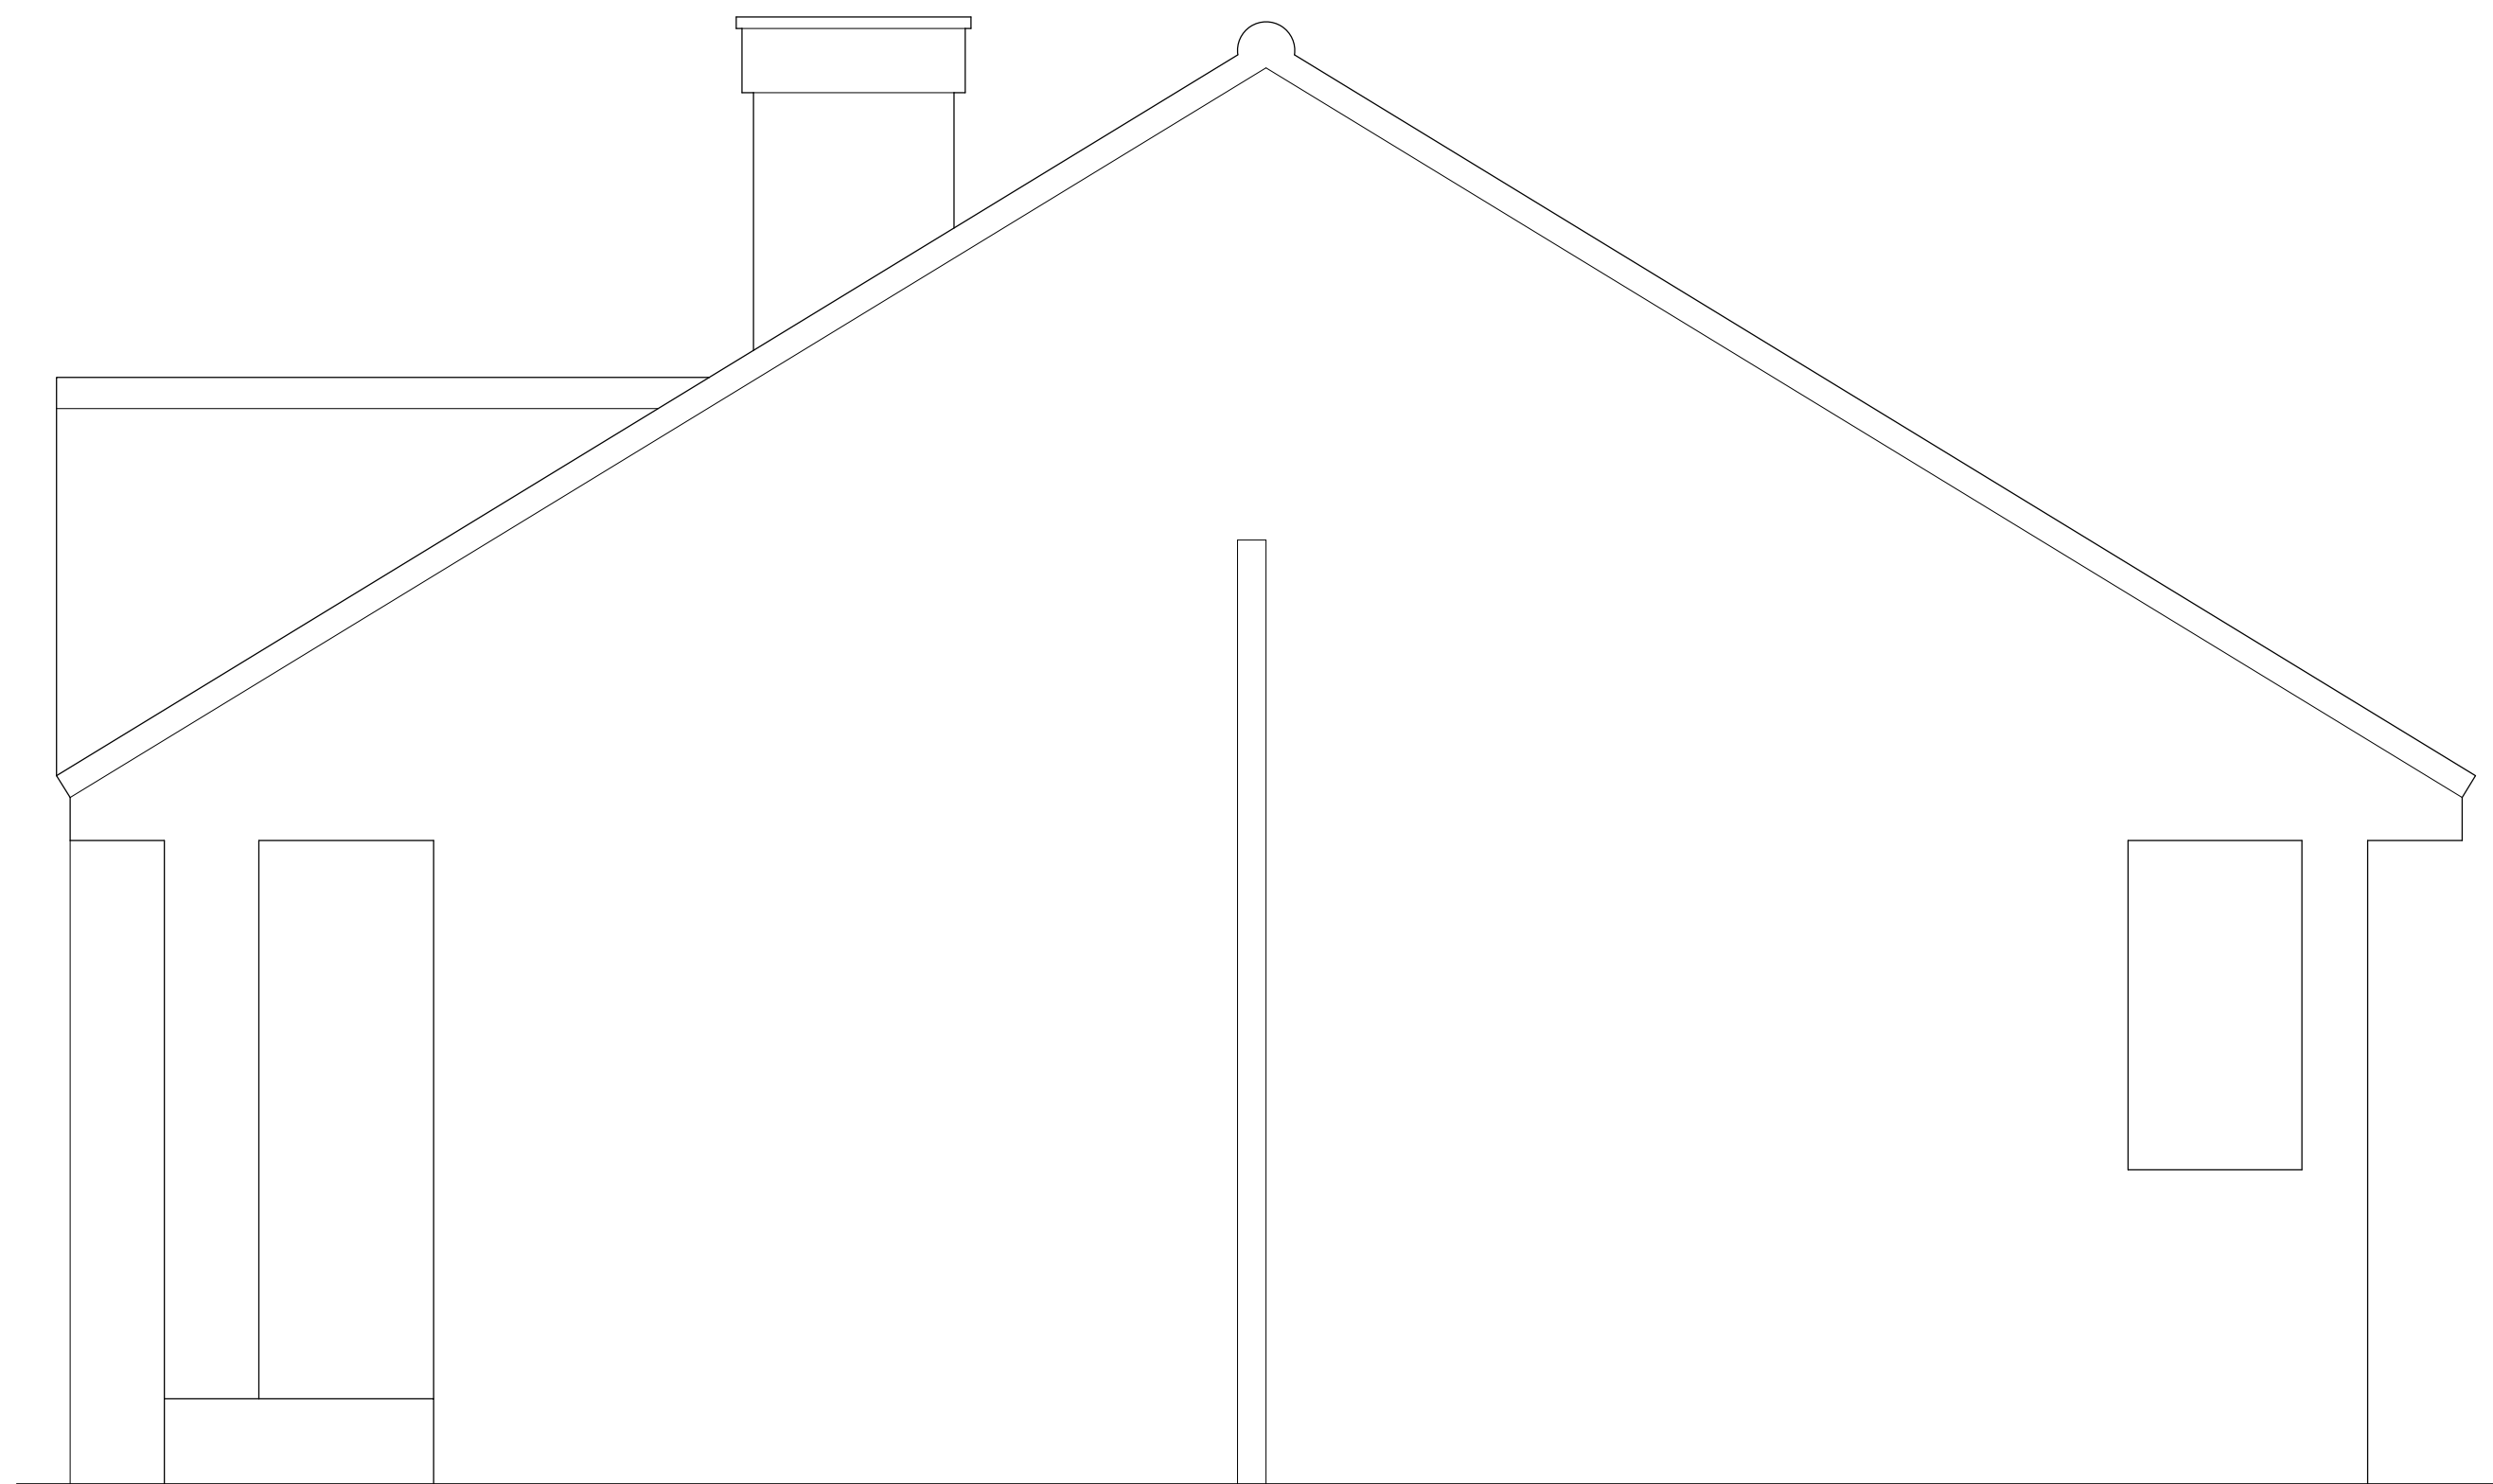

1. EXISTING SIDE ELEVATION
1:25@A1/ 1:50@A3

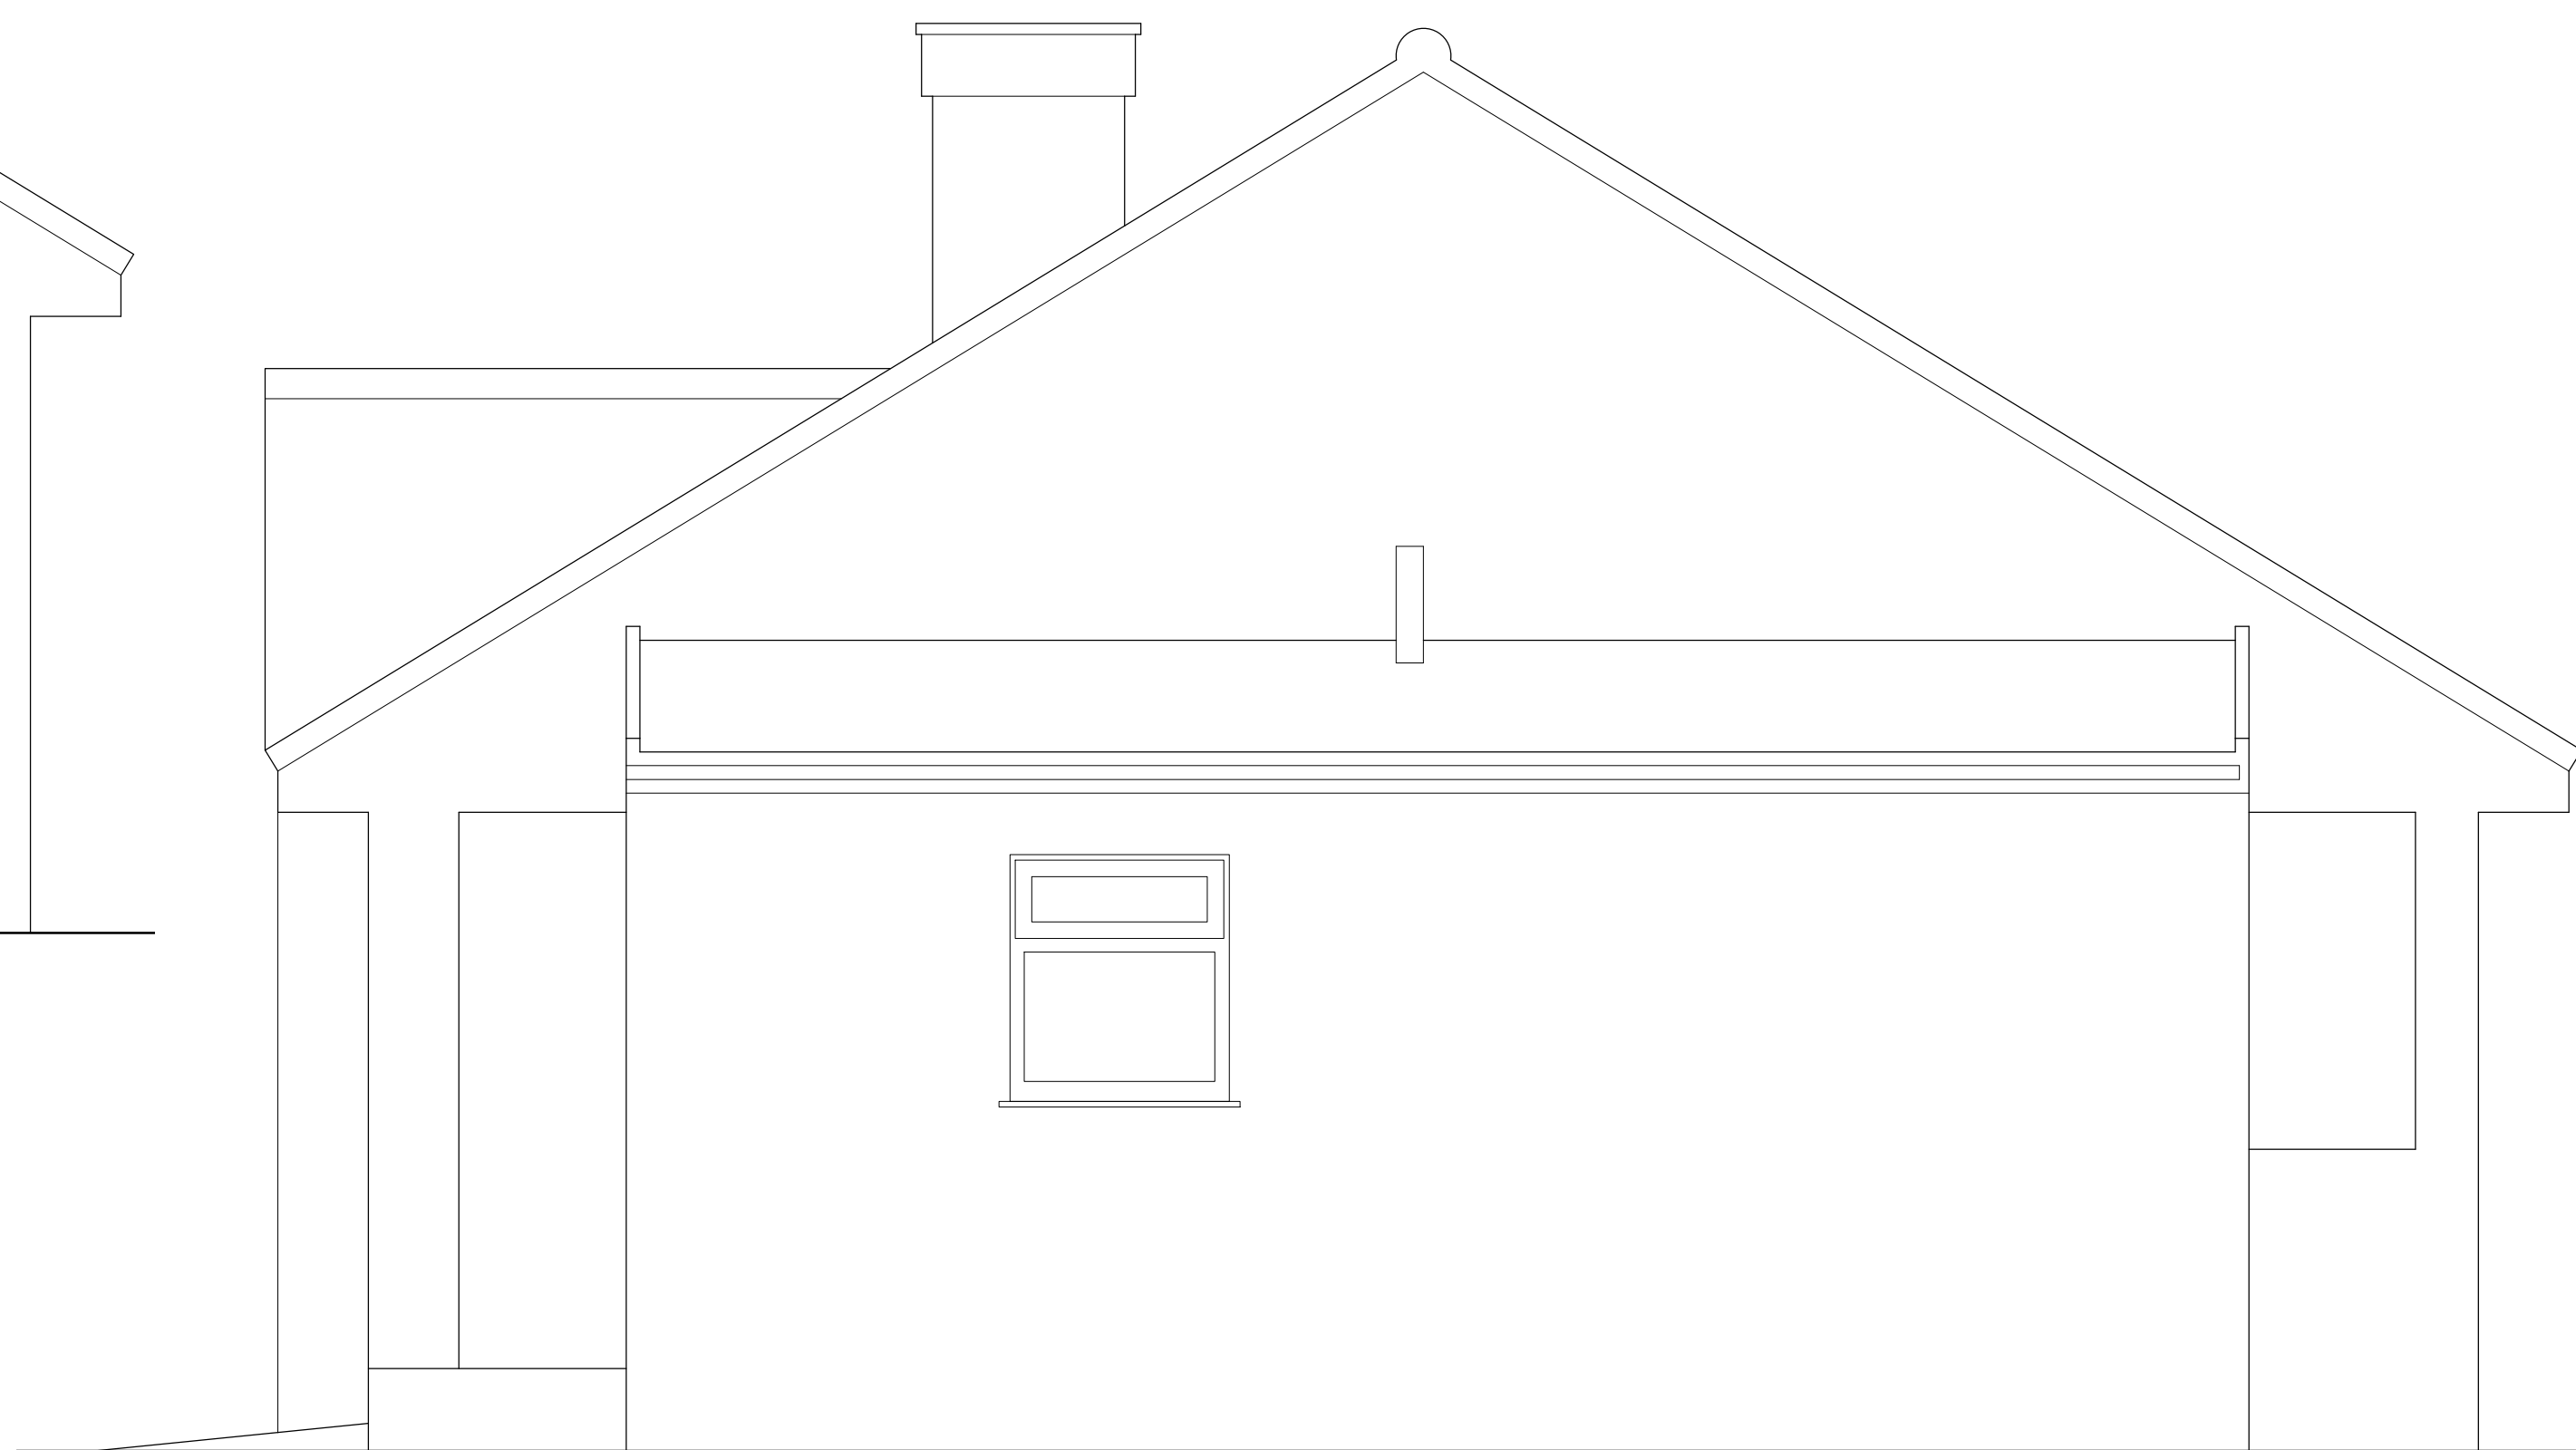

2. PROPOSED SIDE ELEVATION
1:25@A1/ 1:50@A3

SCALE 1:25

