



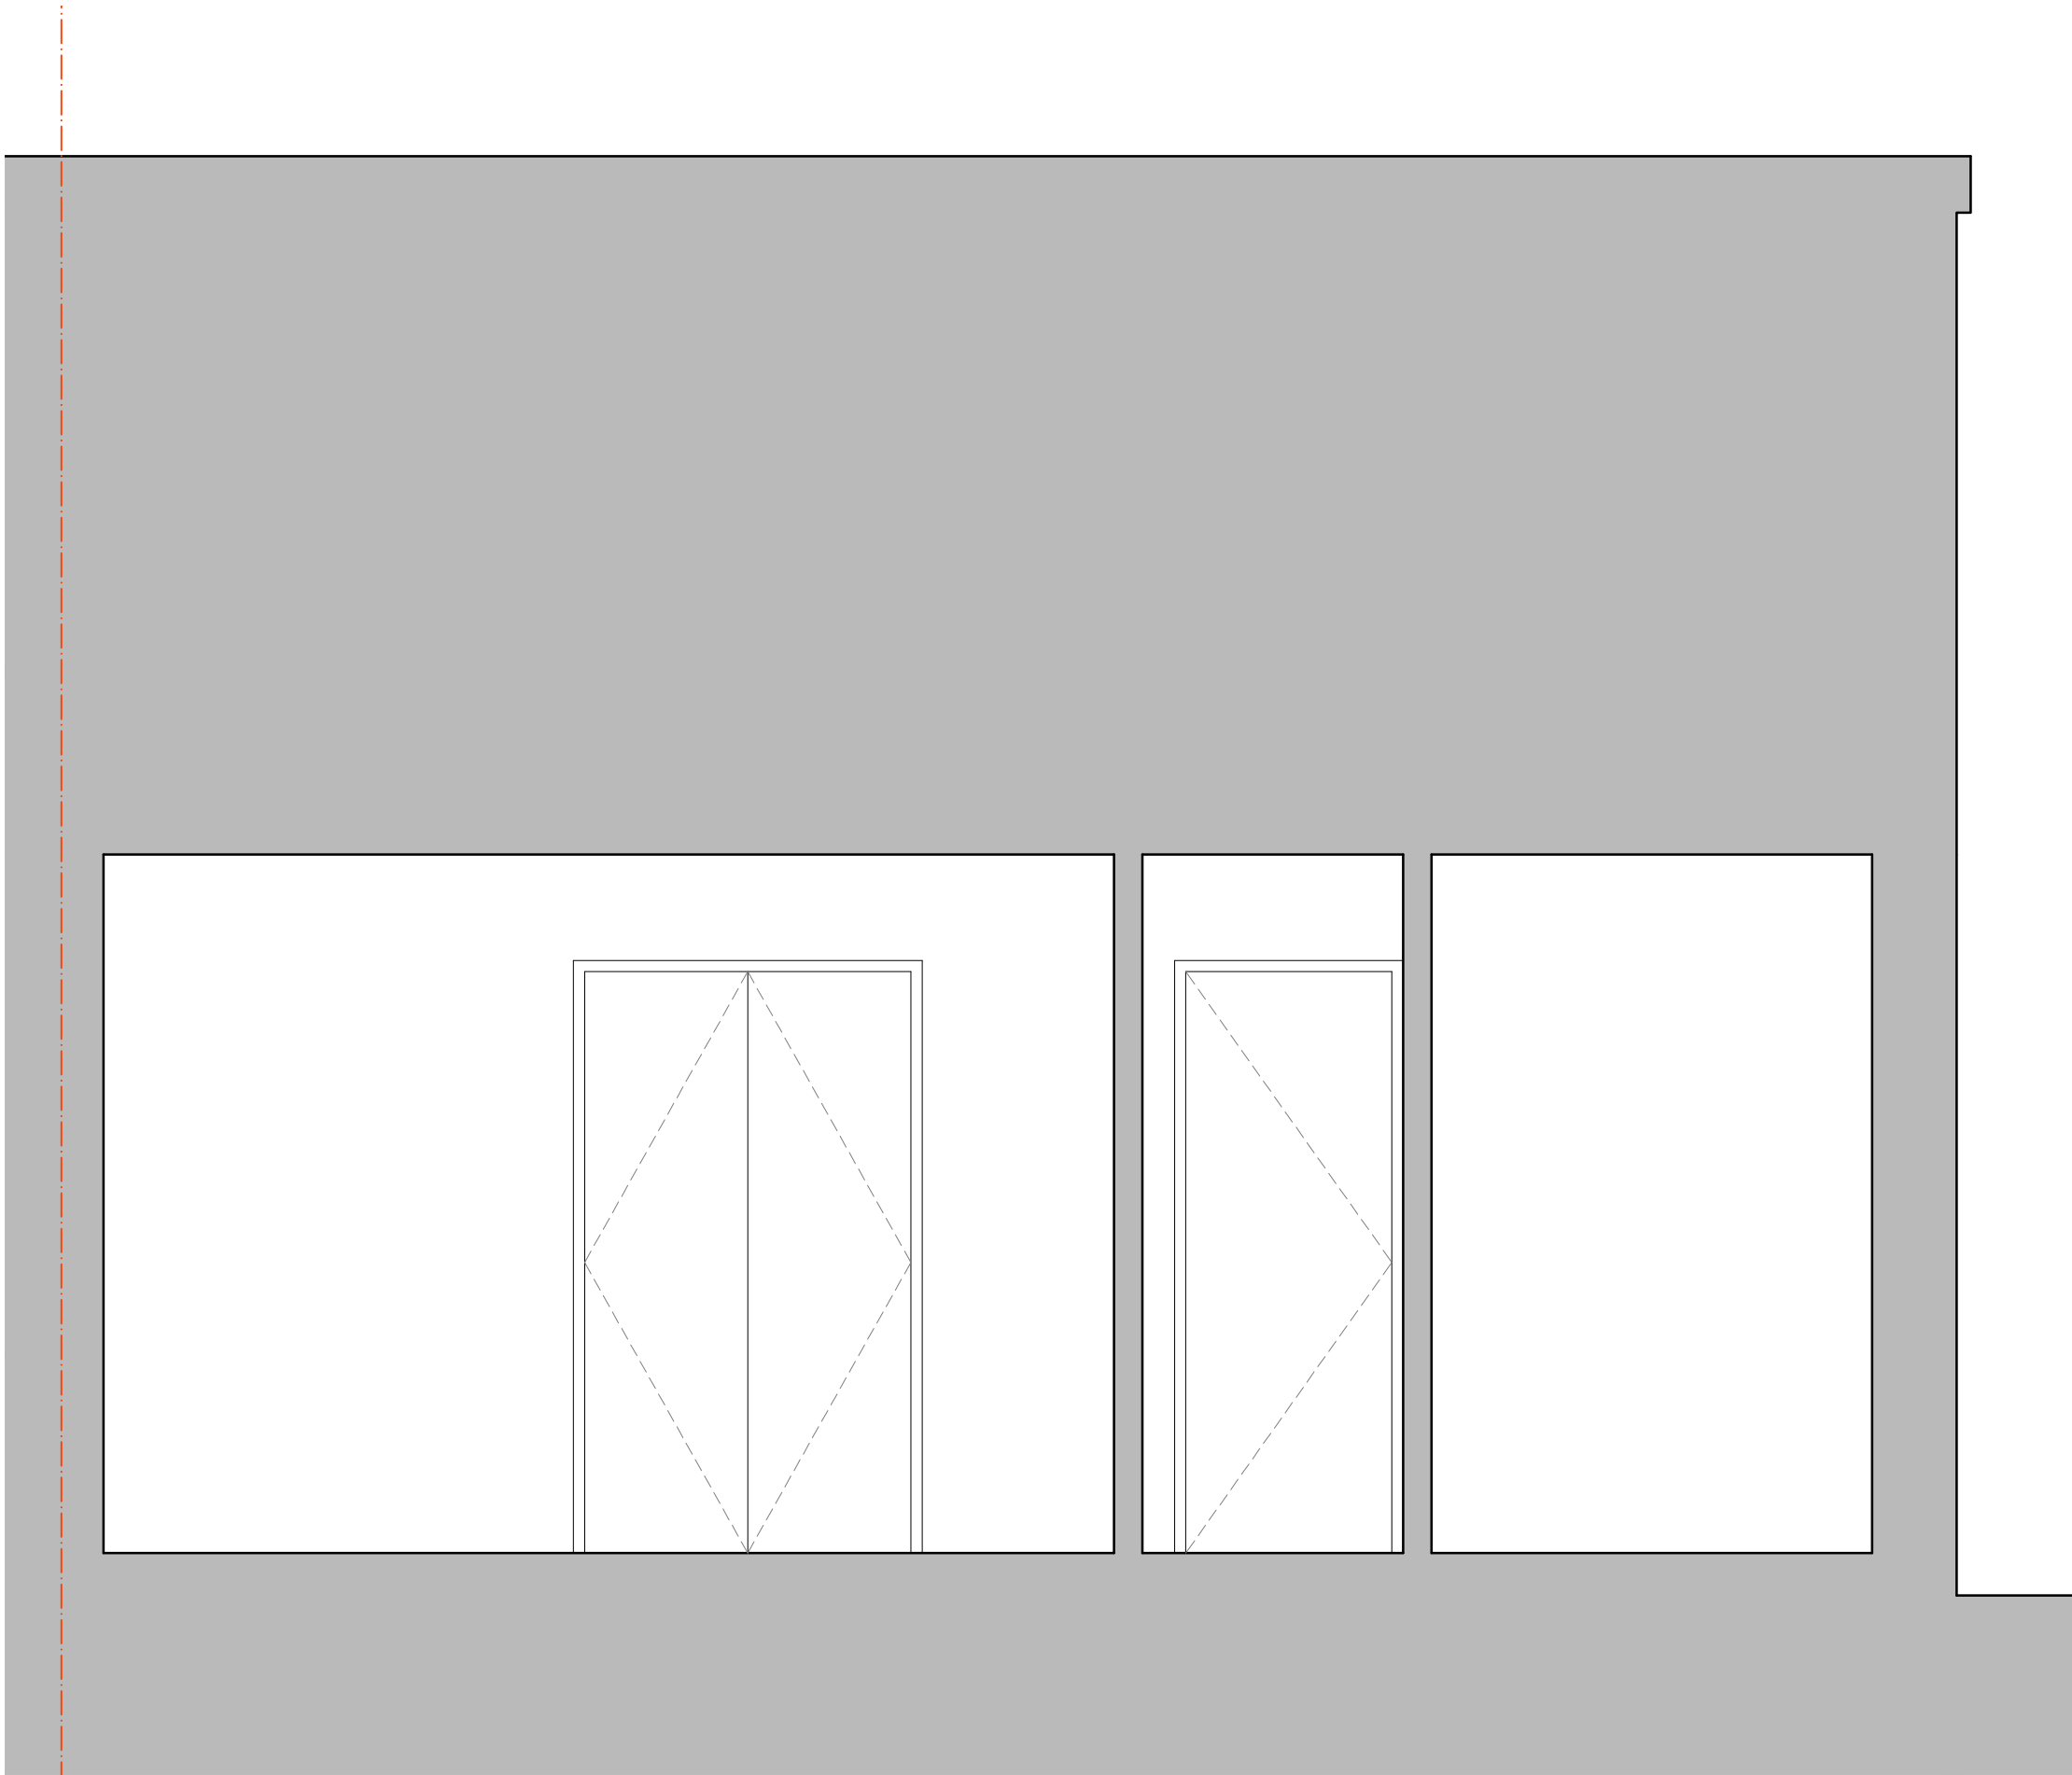

1. EXISTING SECTION AA
1:25@A1/ 1:50@A3

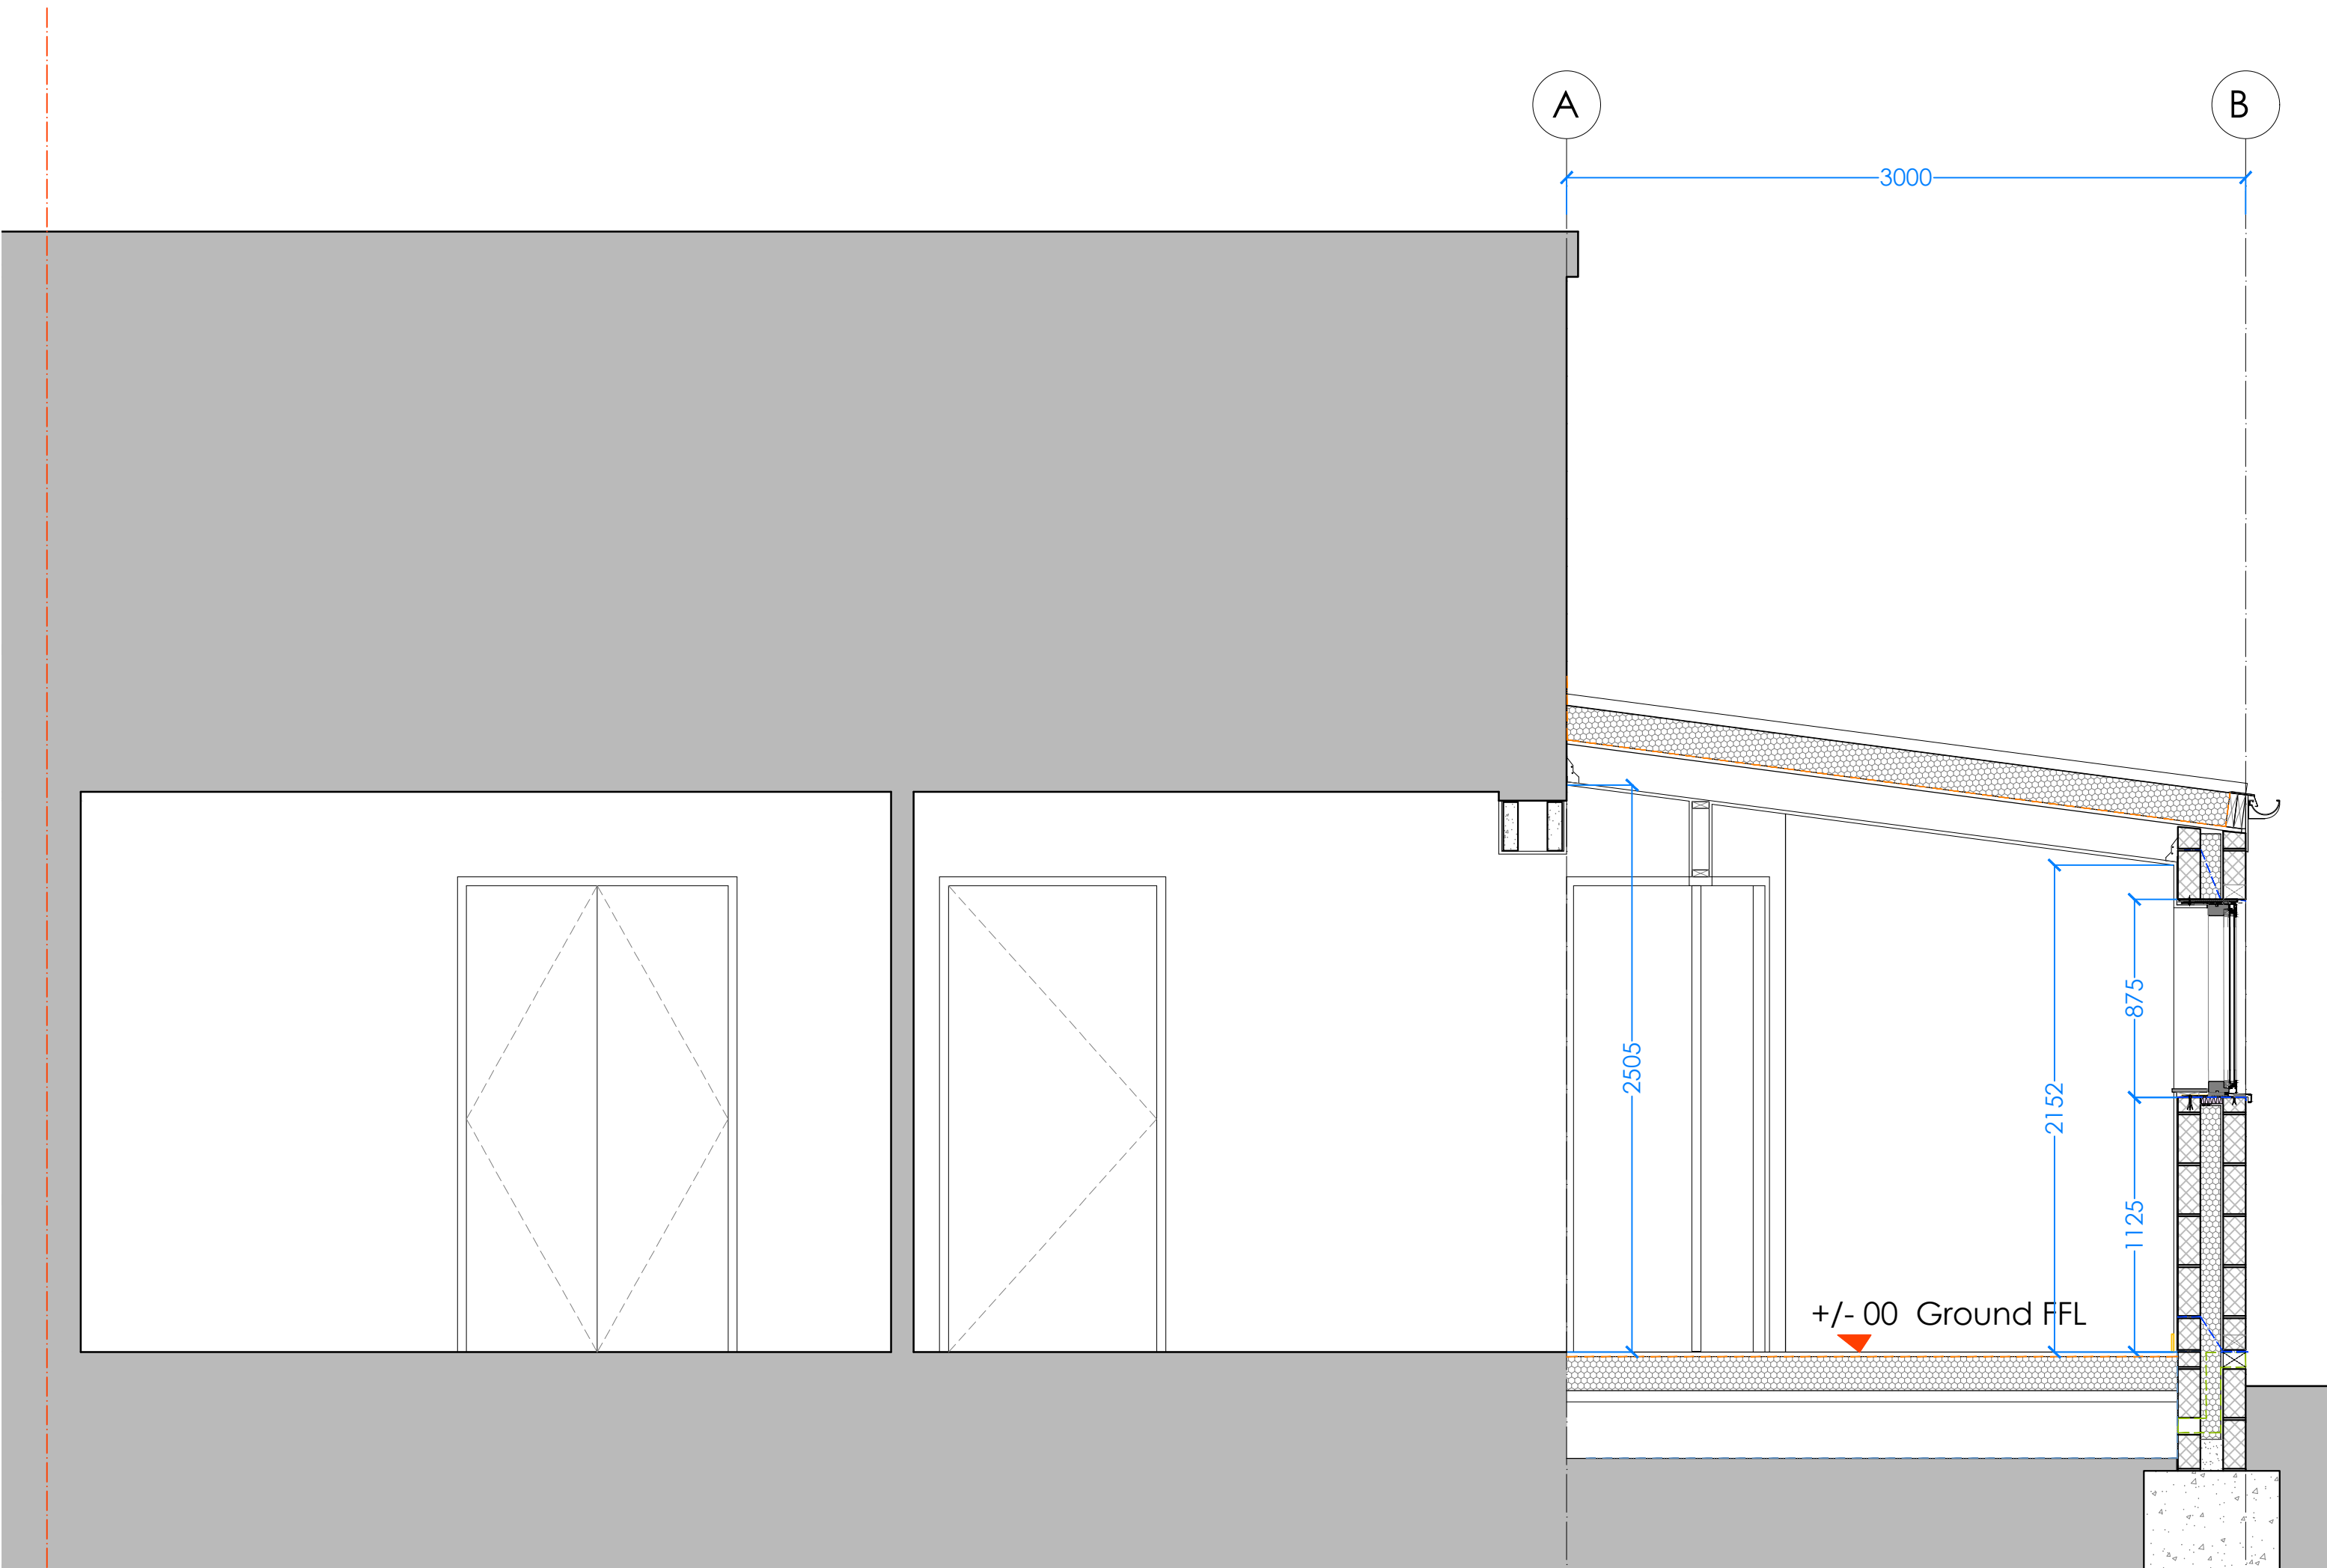

2. PROPOSED SECTION AA
1:25@A1/ 1:50@A3

Client HILLINGDON BOROUGH

Project 46 GREAT CENTRAL AVENUE
RUISLIP
HA4 6UF

Title **EXIST & PROP
SECTION AA**

Drawn by: ISE Checked by: ISE

Date: 23/08/23 Scale: 1:50 @ A1

Rev	Description	By	Date

Drawing number
013 - 03230

Revision

SCALE 1:25

