


1. EXISTING SIDE ELEVATION

1:25@A1/ 1:50@A3

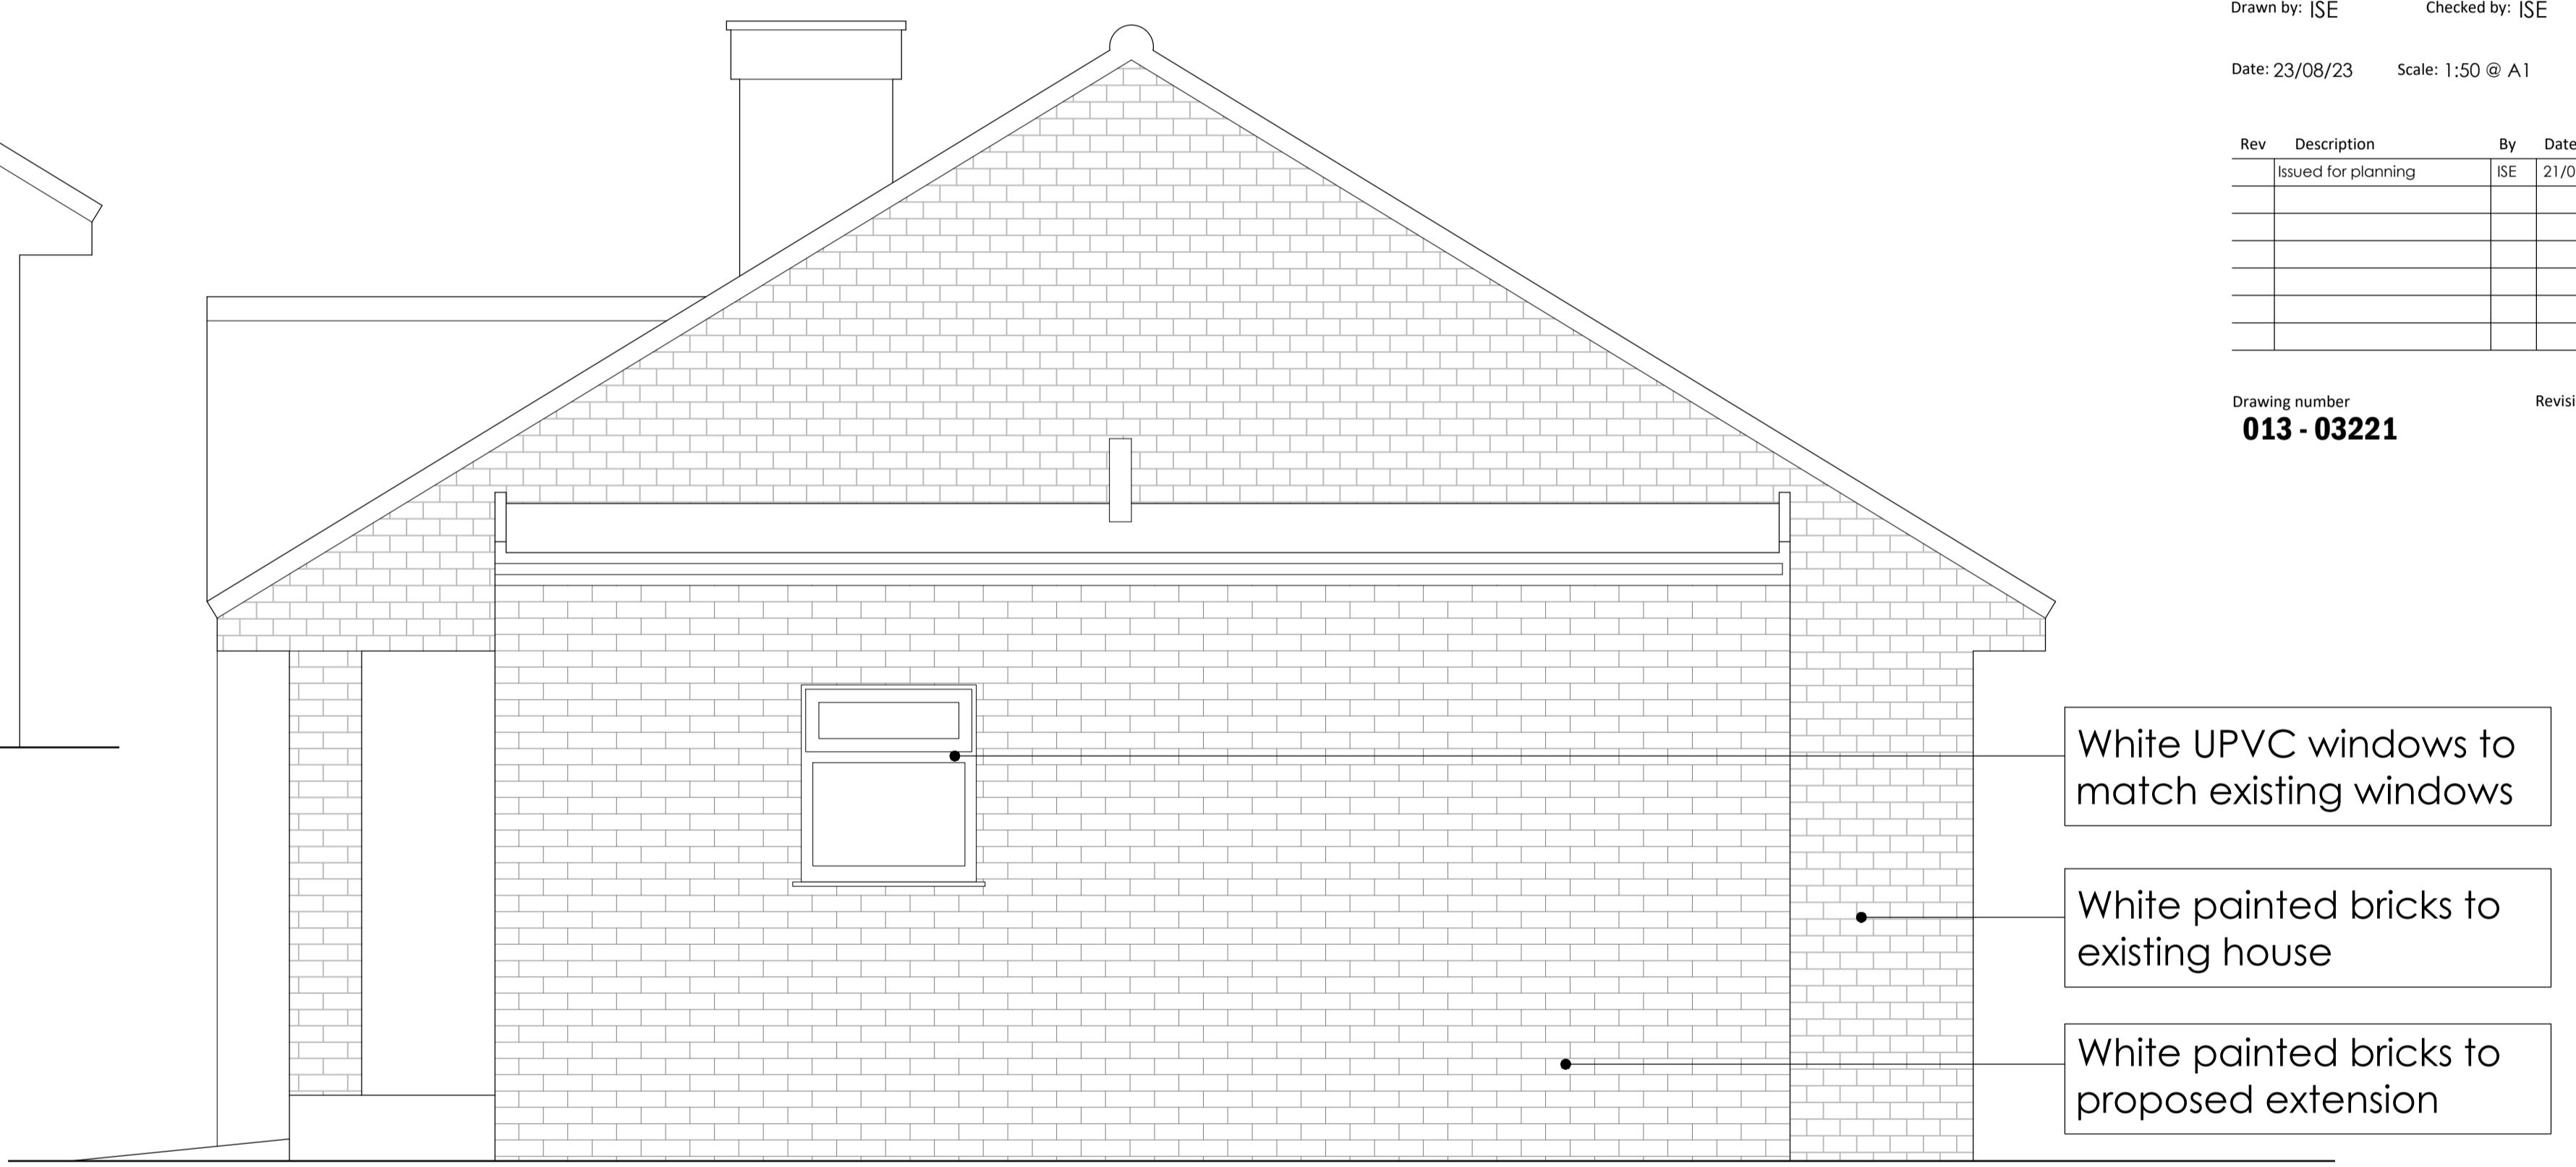

2. PROPOSED SIDE ELEVATION

1:25@A1/ 1:50@A3

SCALE 1:25

