




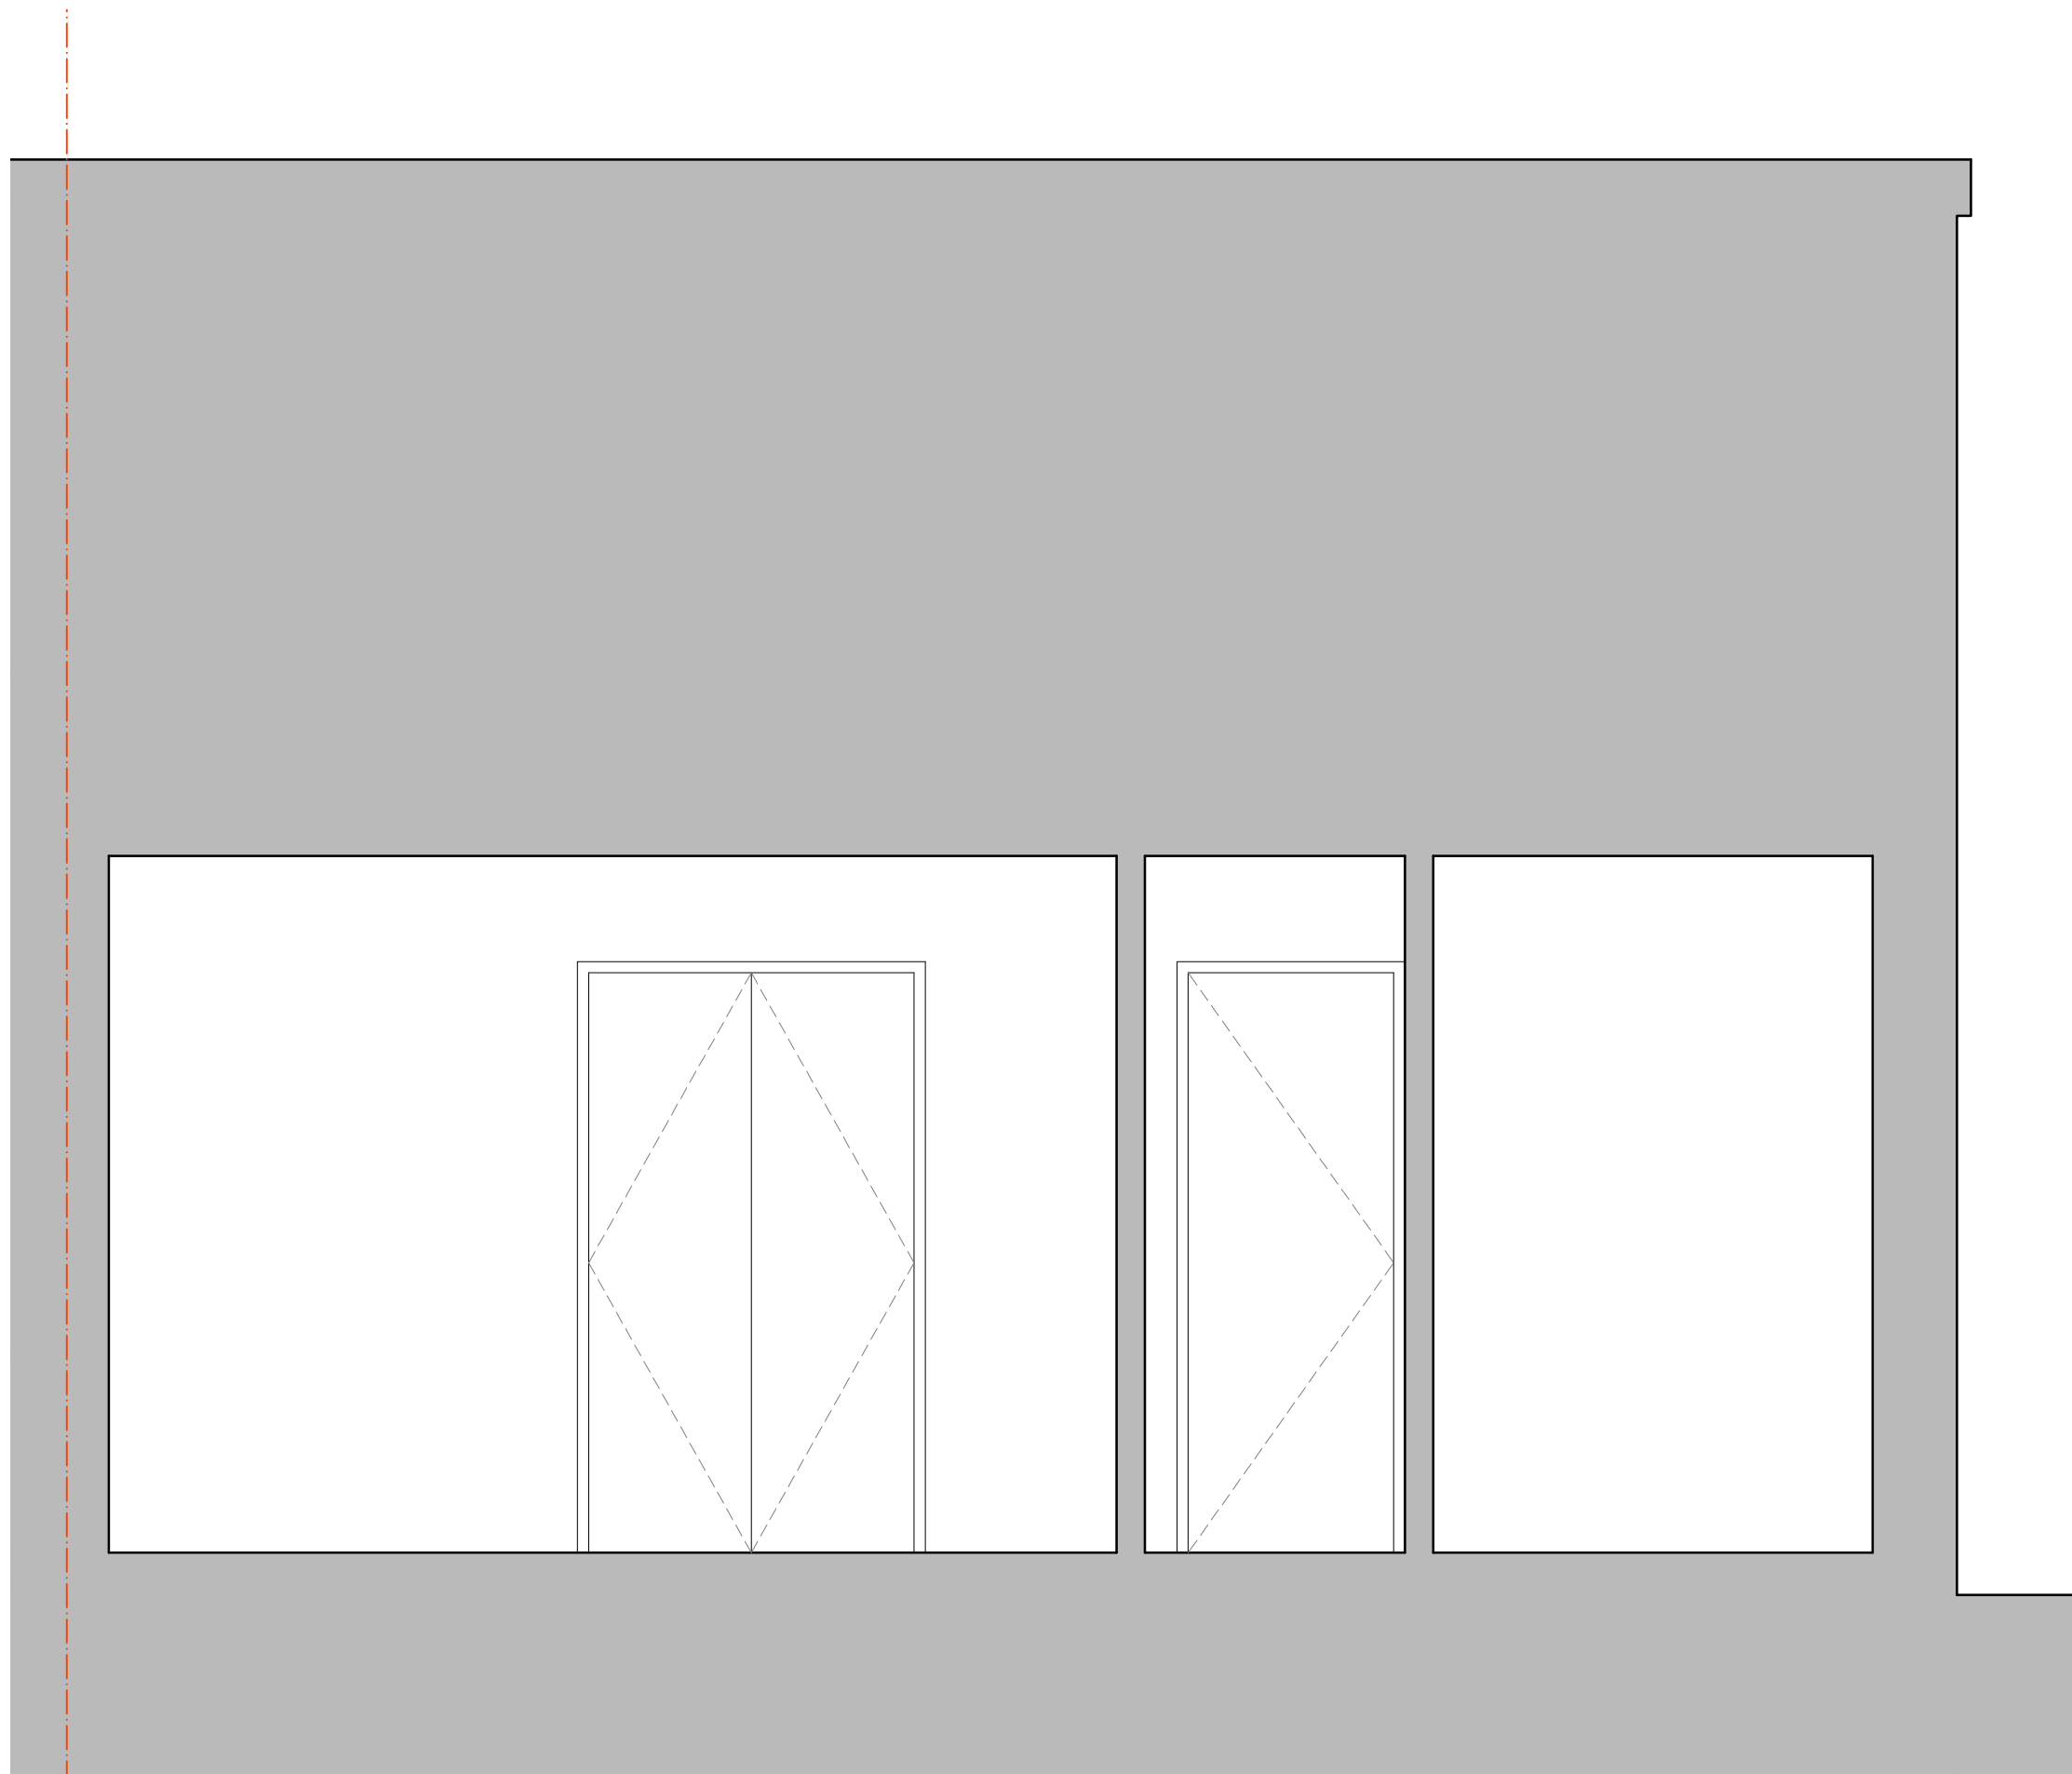

1. EXISTING SECTION AA
1:25@A1/ 1:50@A3

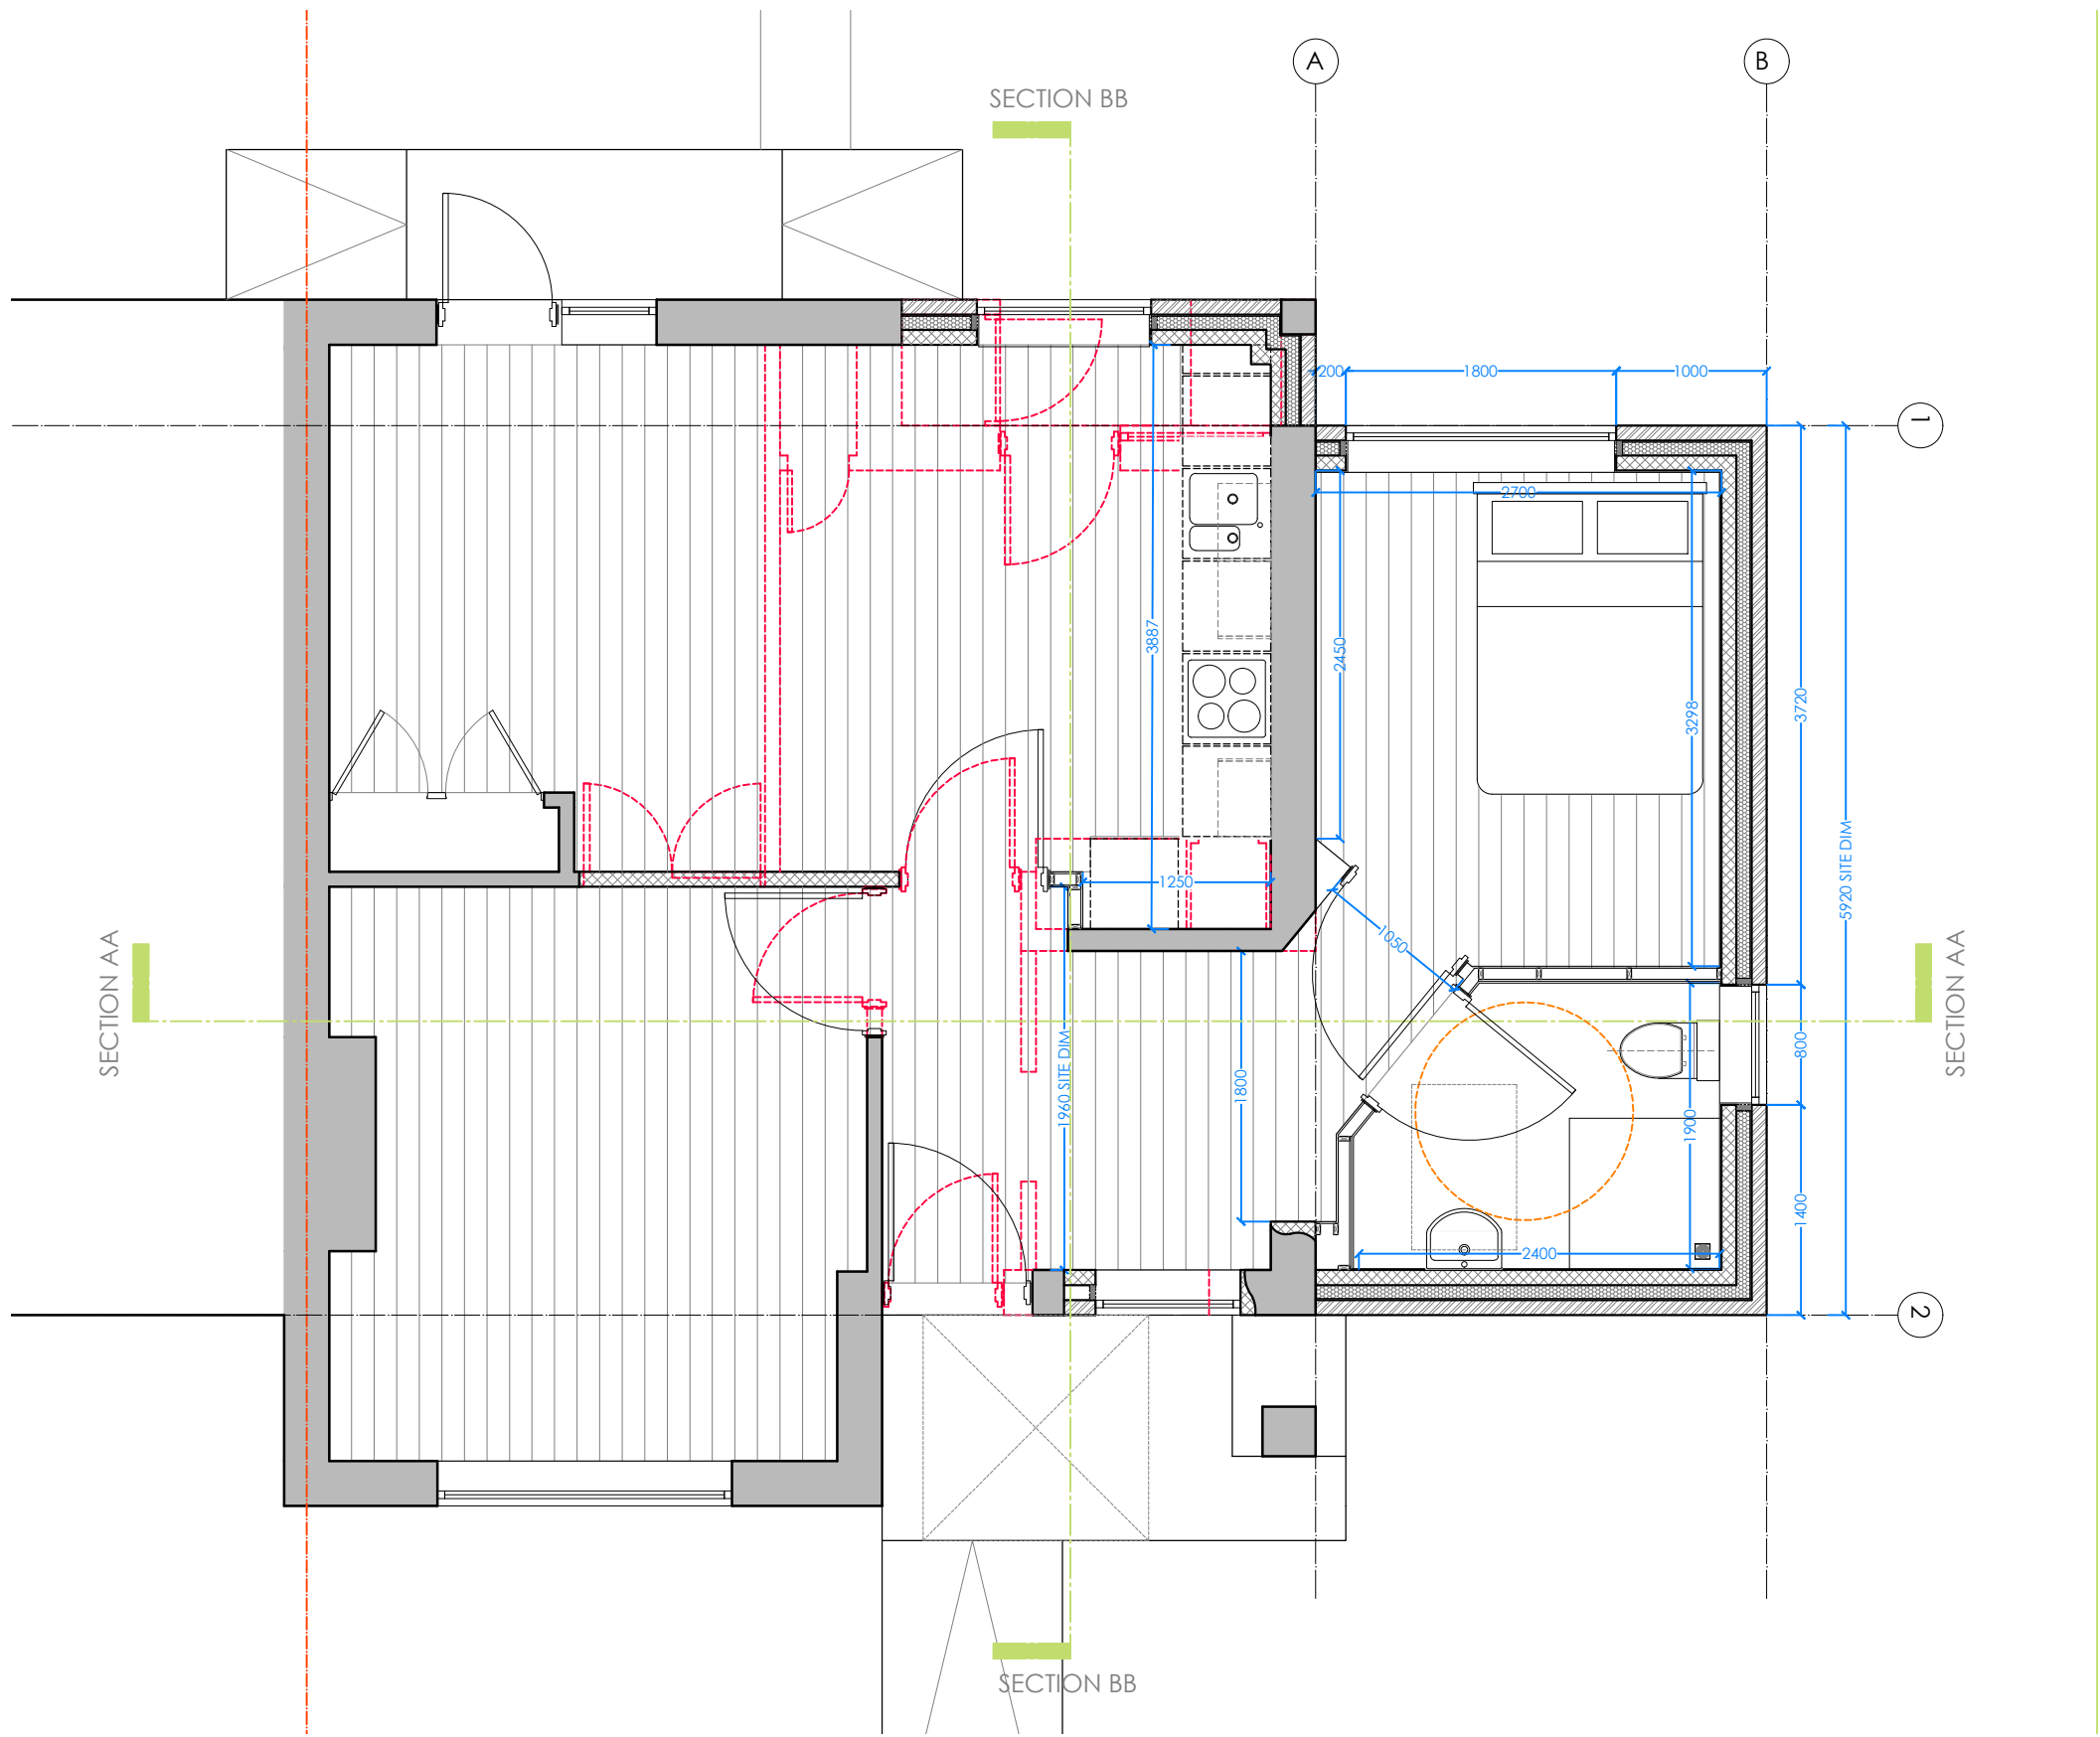

2. PROPOSED SECTION AA
1:25@A1/ 1:50@A3

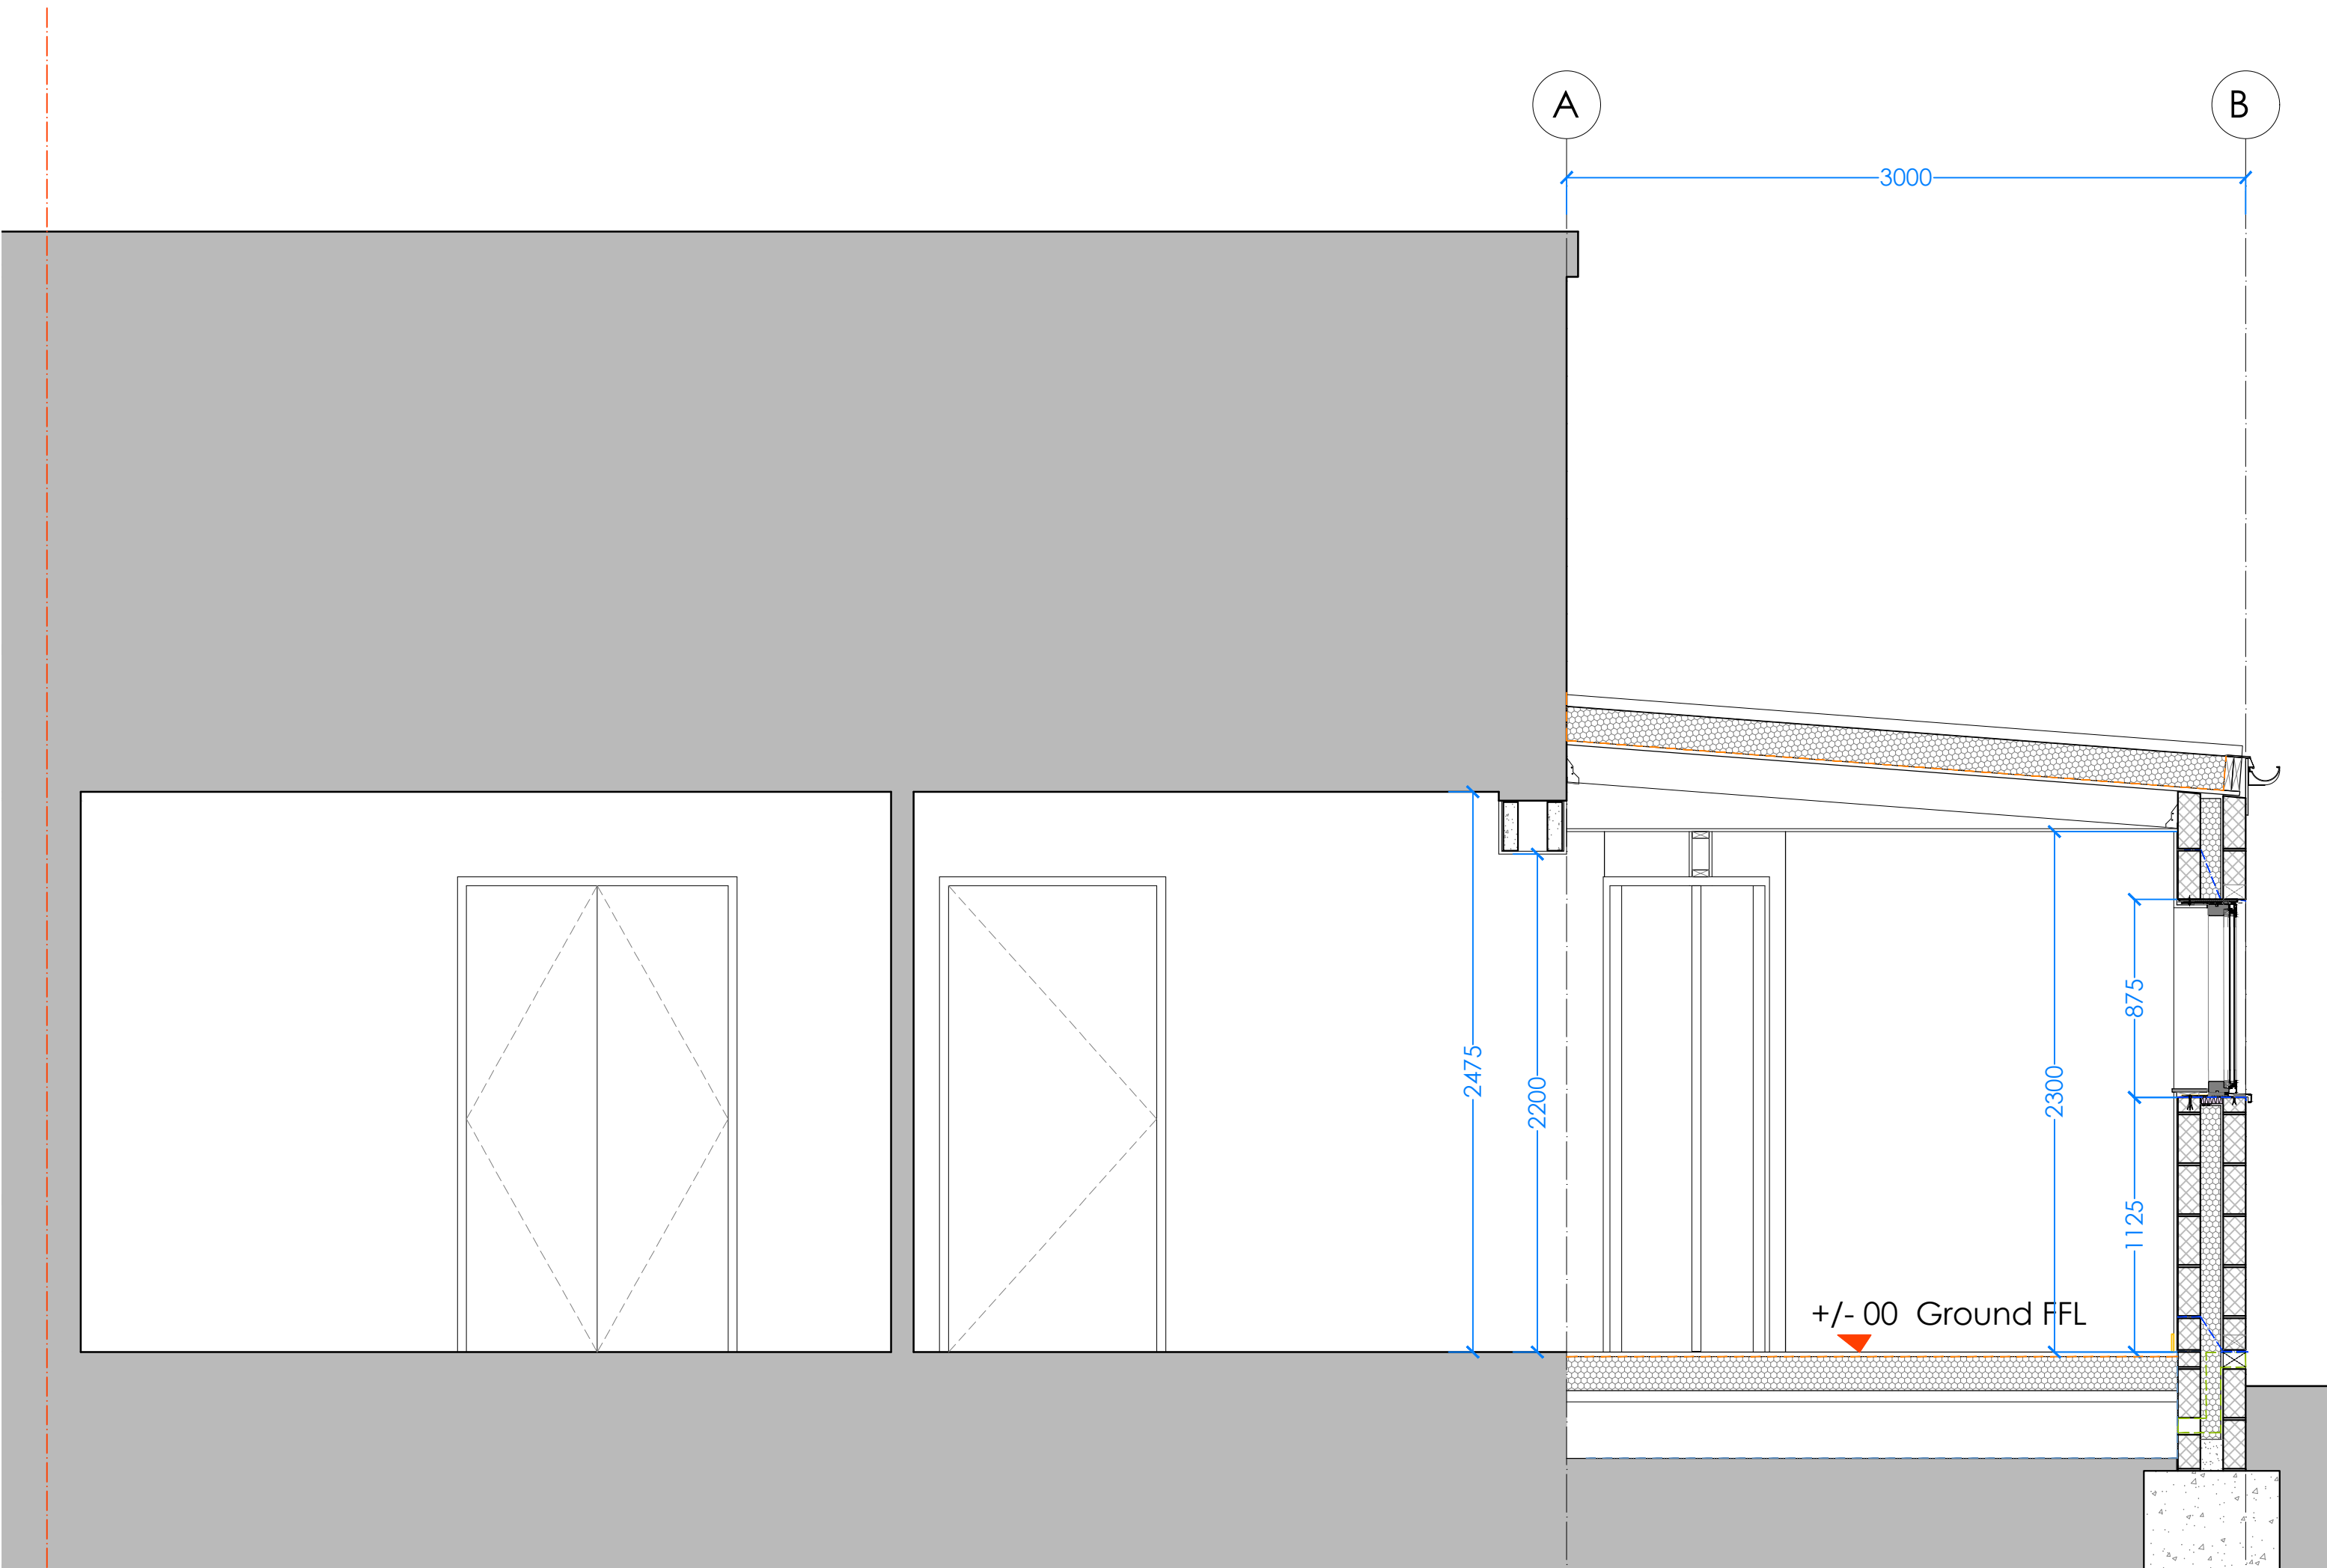

TEP
ARCHITECTS

THE EWANG PRACTICE
t: 02083330751 or 07843245504
e: studio@tepractice.com
www.tepractice.com

Client HILLINGDON BOROUGH

Project 46 GREAT CENTRAL AVENUE
RUISLIP
HA4 6UF

Title **EXIST & PROP
SECTION AA**

Drawn by: ISE Checked by: ISE

Date: 23/08/23 Scale: 1:50 @ A1

Rev	Description	By	Date
	Issued for planning	ISE	21/01/2024

Drawing number
013 - 03230

Revision