



Existing Ground Floor Plan  
1:100

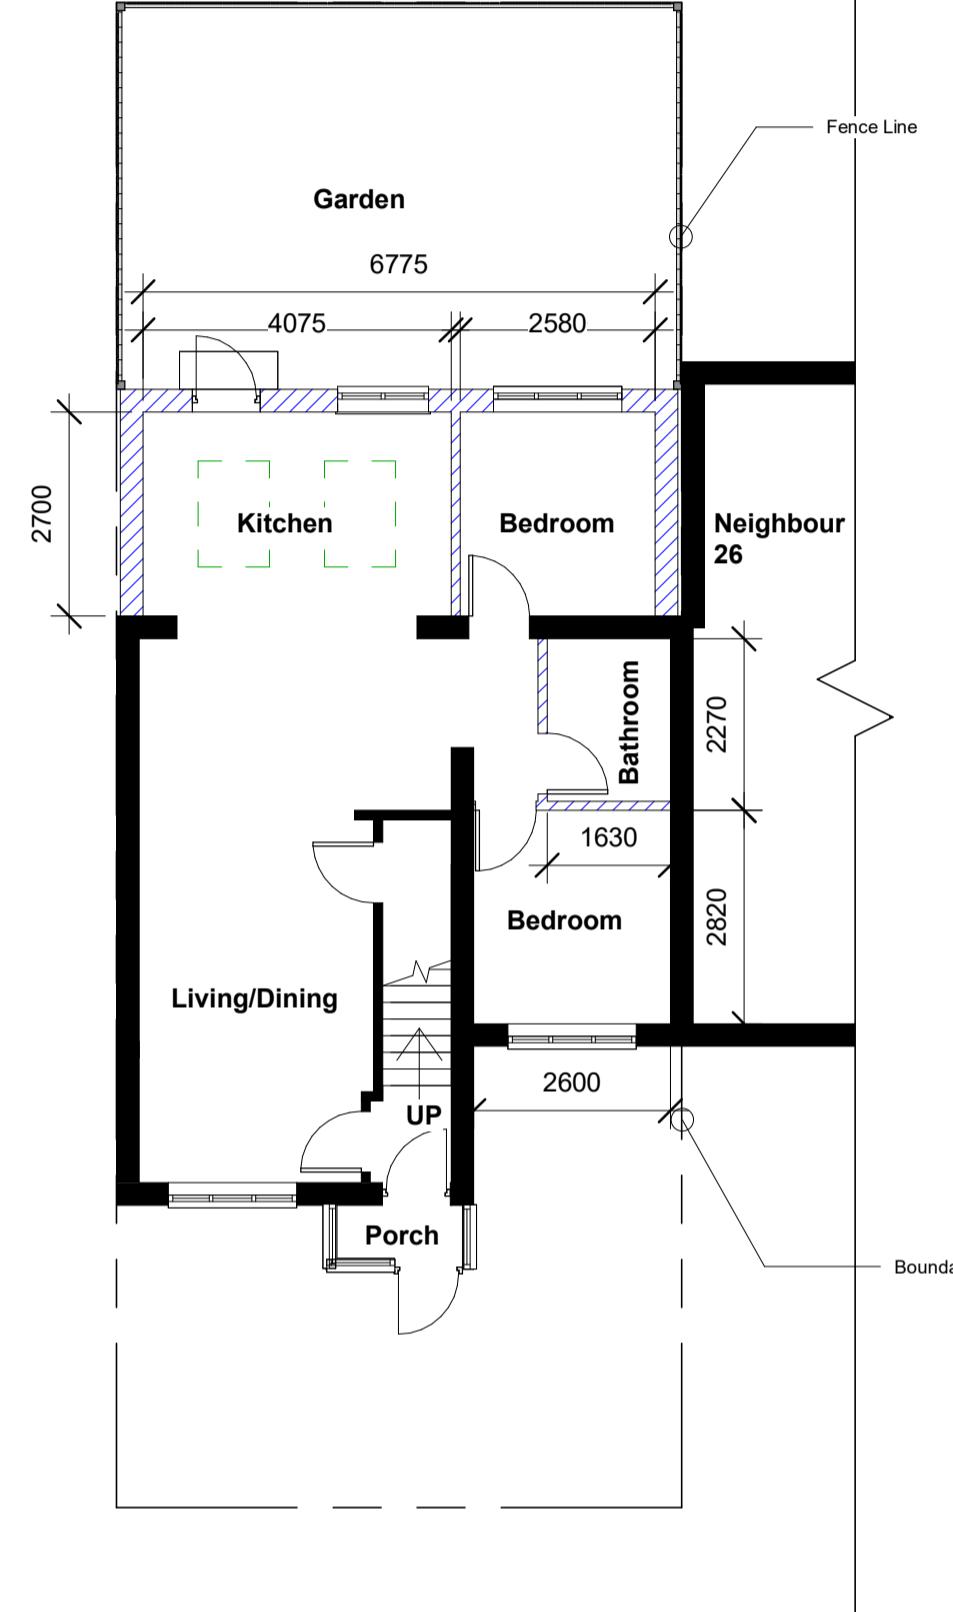


Proposed Ground Floor Plan  
1:100

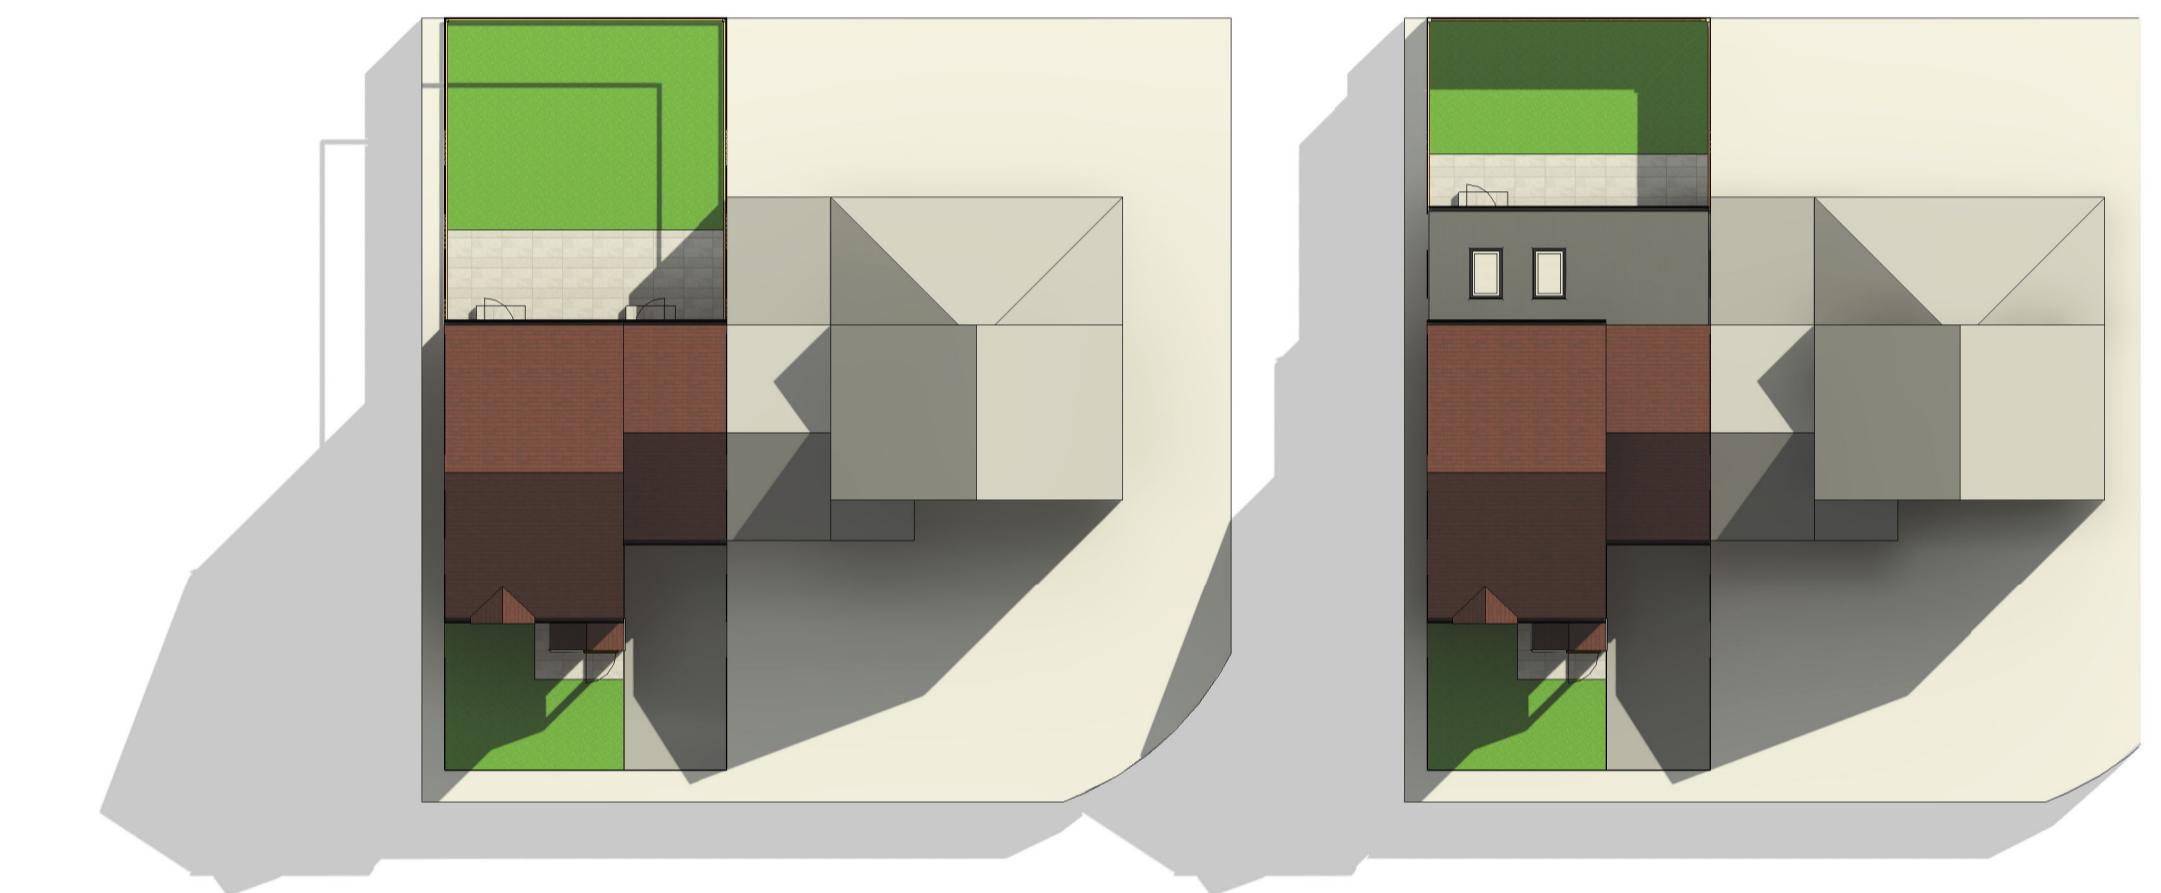

Existing Roof Plan  
1:200

Proposed Roof Plan  
1:200

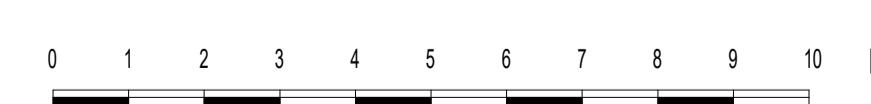

Scale Bar 1:100 @ A1

MM PLANNING & ARCHITECTURE  
892 LONDON ROAD, CR7 7PB  
EMAIL INFO@MMPLANNING-ARCHITECTURE.CO.UK  
CONTACT 02086840333

Scale(@ A1): As indicated



Project  
25 Westlake Close, UB4 9RT

Client  
Owner

Drawing  
Plans Existing and Proposed  
Number:  
A102

Date:  
Issue Date

**GENERAL NOTES:**  
1. THIS DRAWING IS TO BE READ IN CONJUNCTION WITH ALL OTHER ARCHITECTURAL AND STRUCTURAL DRAWINGS AND SPECIFICATIONS.  
2. ALL DIMENSIONS ARE IN MILLIMETERS UNLESS STATED OTHERWISE.  
3. DO NOT SCALE FROM THIS DRAWING UNLESS FOR PLANNING PURPOSES.  
4. THE CONTRACTOR IS TO ENSURE THAT ALL MATERIALS COMPLY WITH THE APPROPRIATE STANDARDS AND HAVE CURRENT AGREEMENT CERTIFICATES.  
5. ALL PRODUCTS TO BE FITTED STRICTLY IN ACCORDANCE WITH MANUFACTURER'S INSTRUCTIONS.

copyright  
all rights reserved