



Proposed Rear Elevation




Existing Rear Elevation




Existing Front Elevation




Proposed Front Elevation

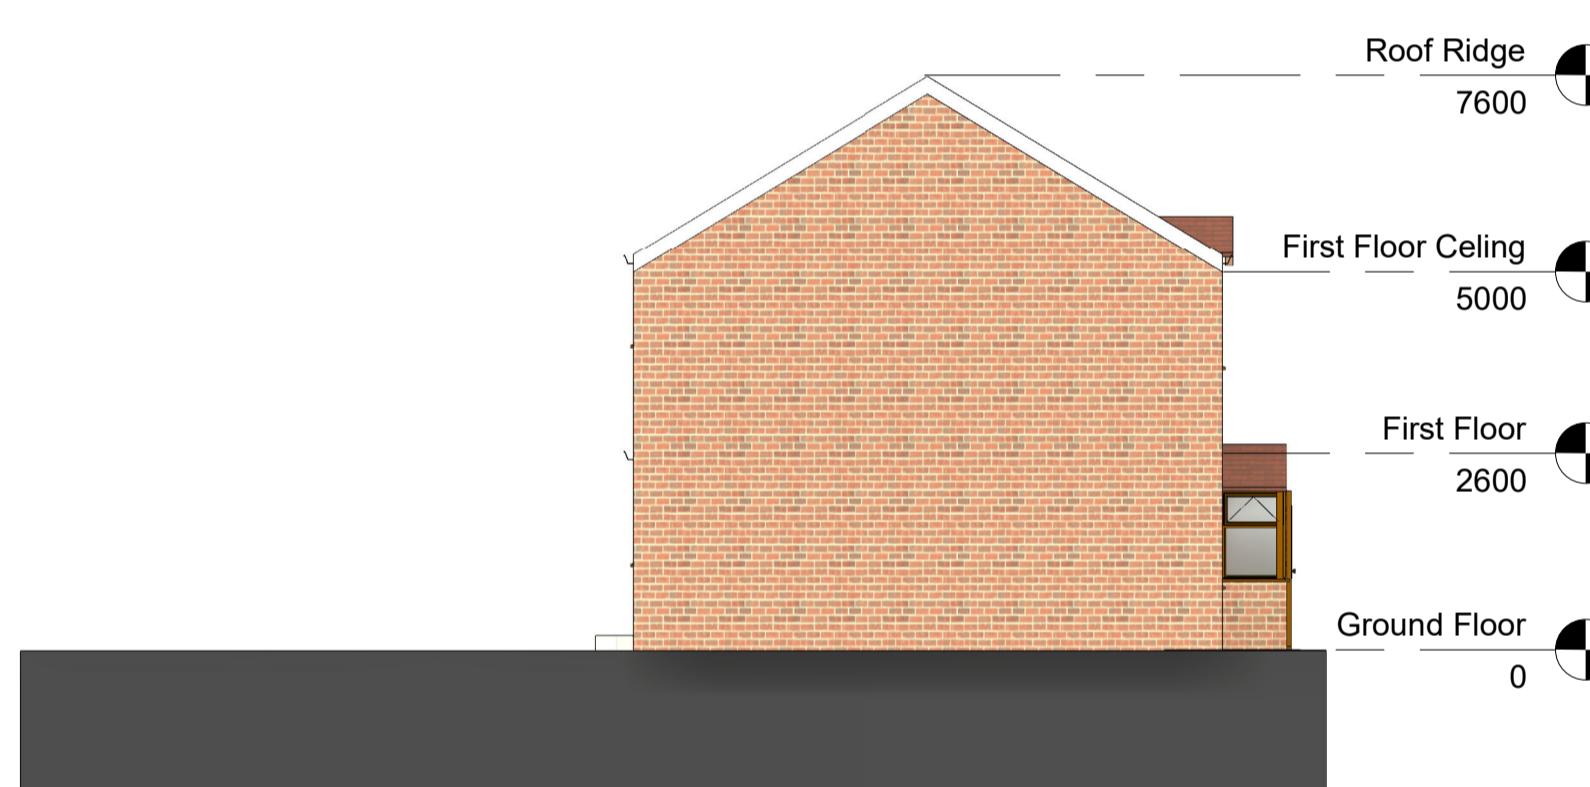


Existing West Elevation

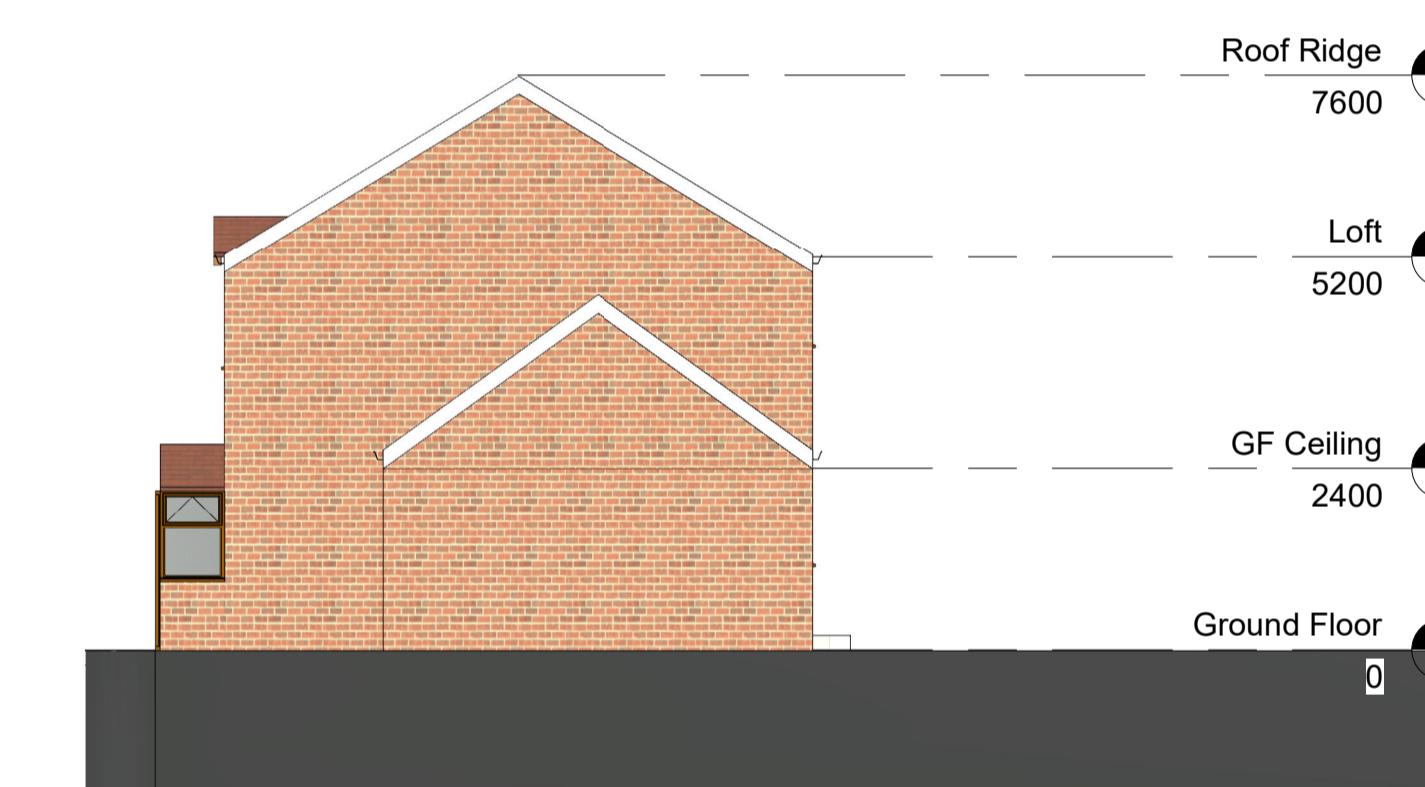

Existing East Elevation

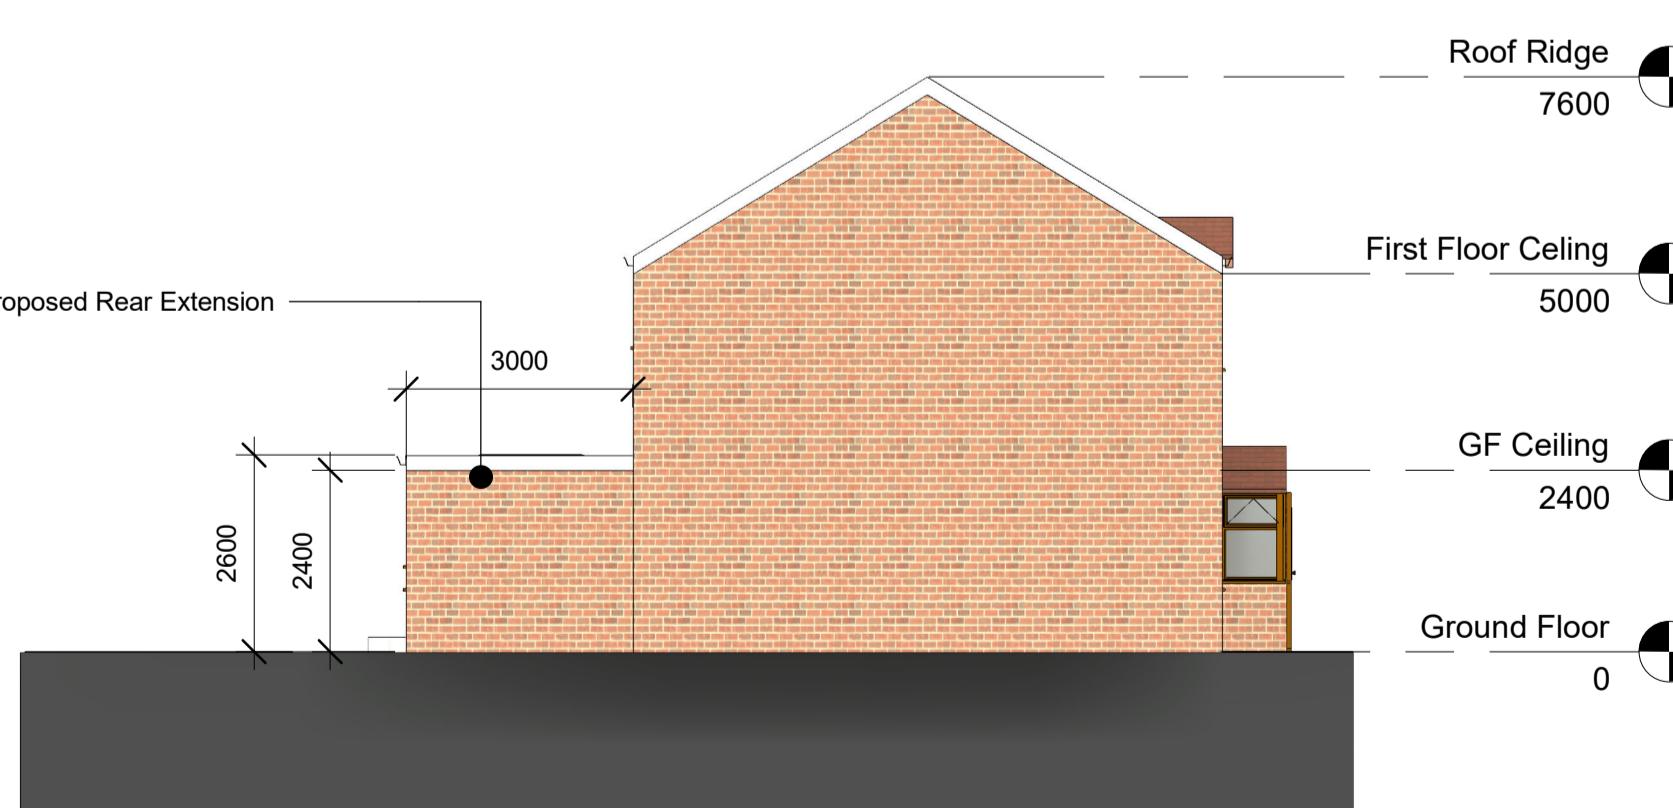

Proposed West Elevation

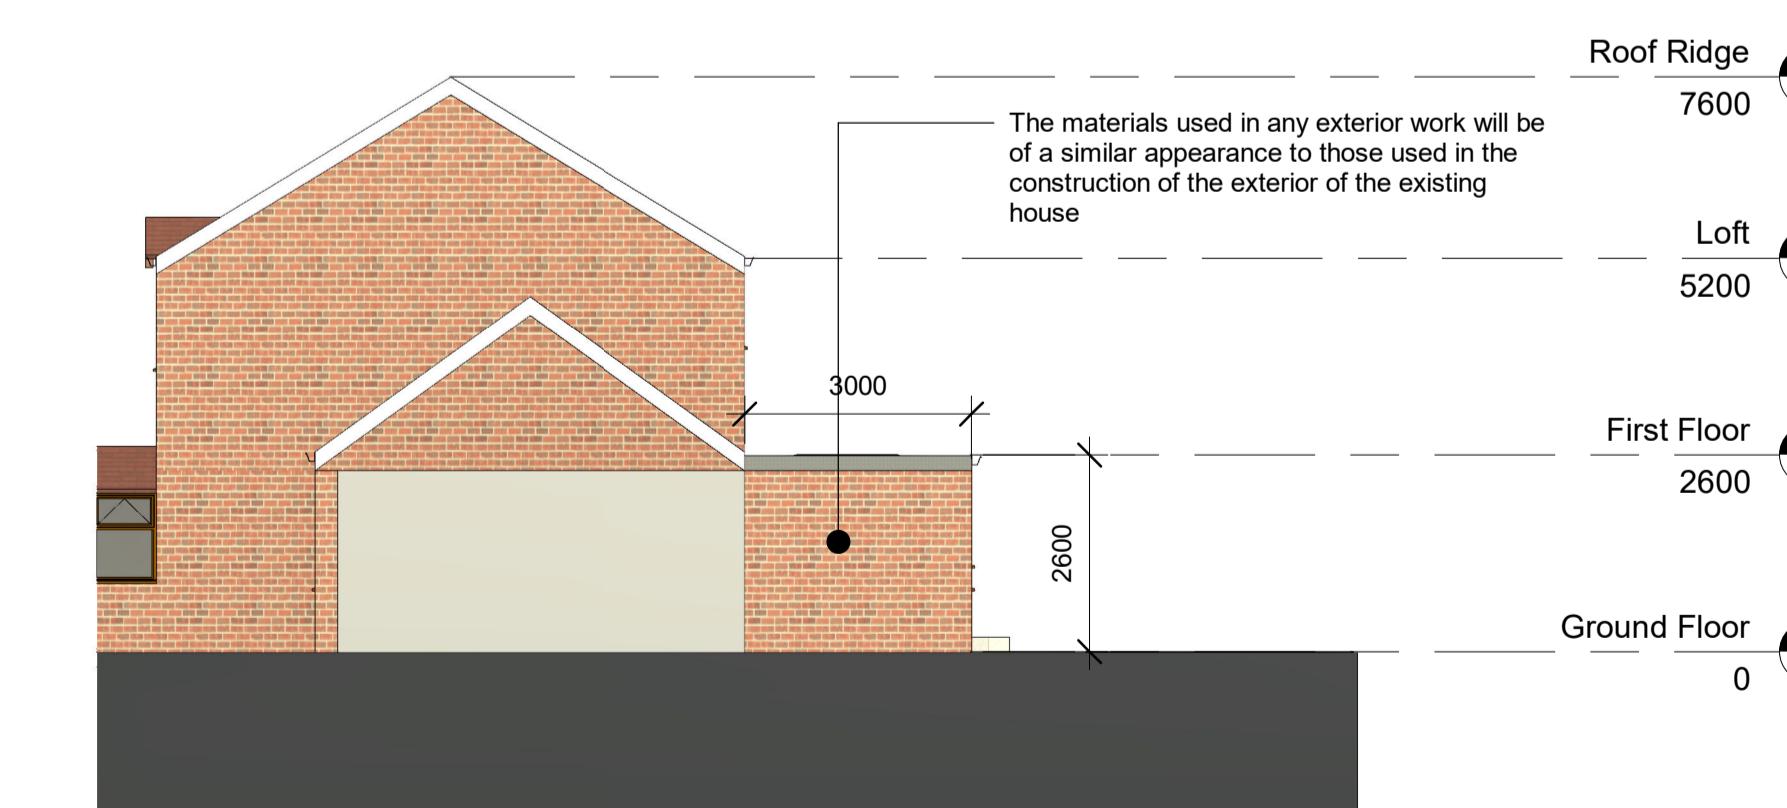

Proposed East Elevation

0 1 2 3 4 5 6 7 8 9 10 [m]

Scale Bar 1:100 @ A1

MM PLANNING & ARCHITECTURE  
892 LONDON ROAD, CR7 7PB  
EMAIL INFO@MMPLANNING-ARCHITECTURE.CO.UK  
CONTACT 02086840333

Scale(@ A1): 1: 100



Project  
25 Westlake Close, UB4 9RT

Client  
Owner

Drawing  
Elevations Existing and Proposed  
Number:  
A103

Date:  
Issue Date

**GENERAL NOTES:**  
1. THIS DRAWING IS TO BE READ IN CONJUNCTION WITH ALL OTHER ARCHITECTURAL AND STRUCTURAL DRAWINGS AND SPECIFICATIONS.  
2. ALL DIMENSIONS ARE IN MILLIMETERS UNLESS STATED OTHERWISE.  
3. DO NOT SCALE FROM THIS DRAWING UNLESS FOR PLANNING PURPOSES.  
**BUILDING NOTES:**  
4. THE CONTRACTOR IS TO ENSURE THAT ALL MATERIALS COMPLY WITH THE APPROPRIATE STANDARDS AND HAVE CURRENT AGREEMENT CERTIFICATES.  
5. ALL PRODUCTS TO BE FITTED STRICTLY IN ACCORDANCE WITH MANUFACTURER'S INSTRUCTIONS.

© copyright  
all rights reserved