


1:100 @ A2 (METERS)

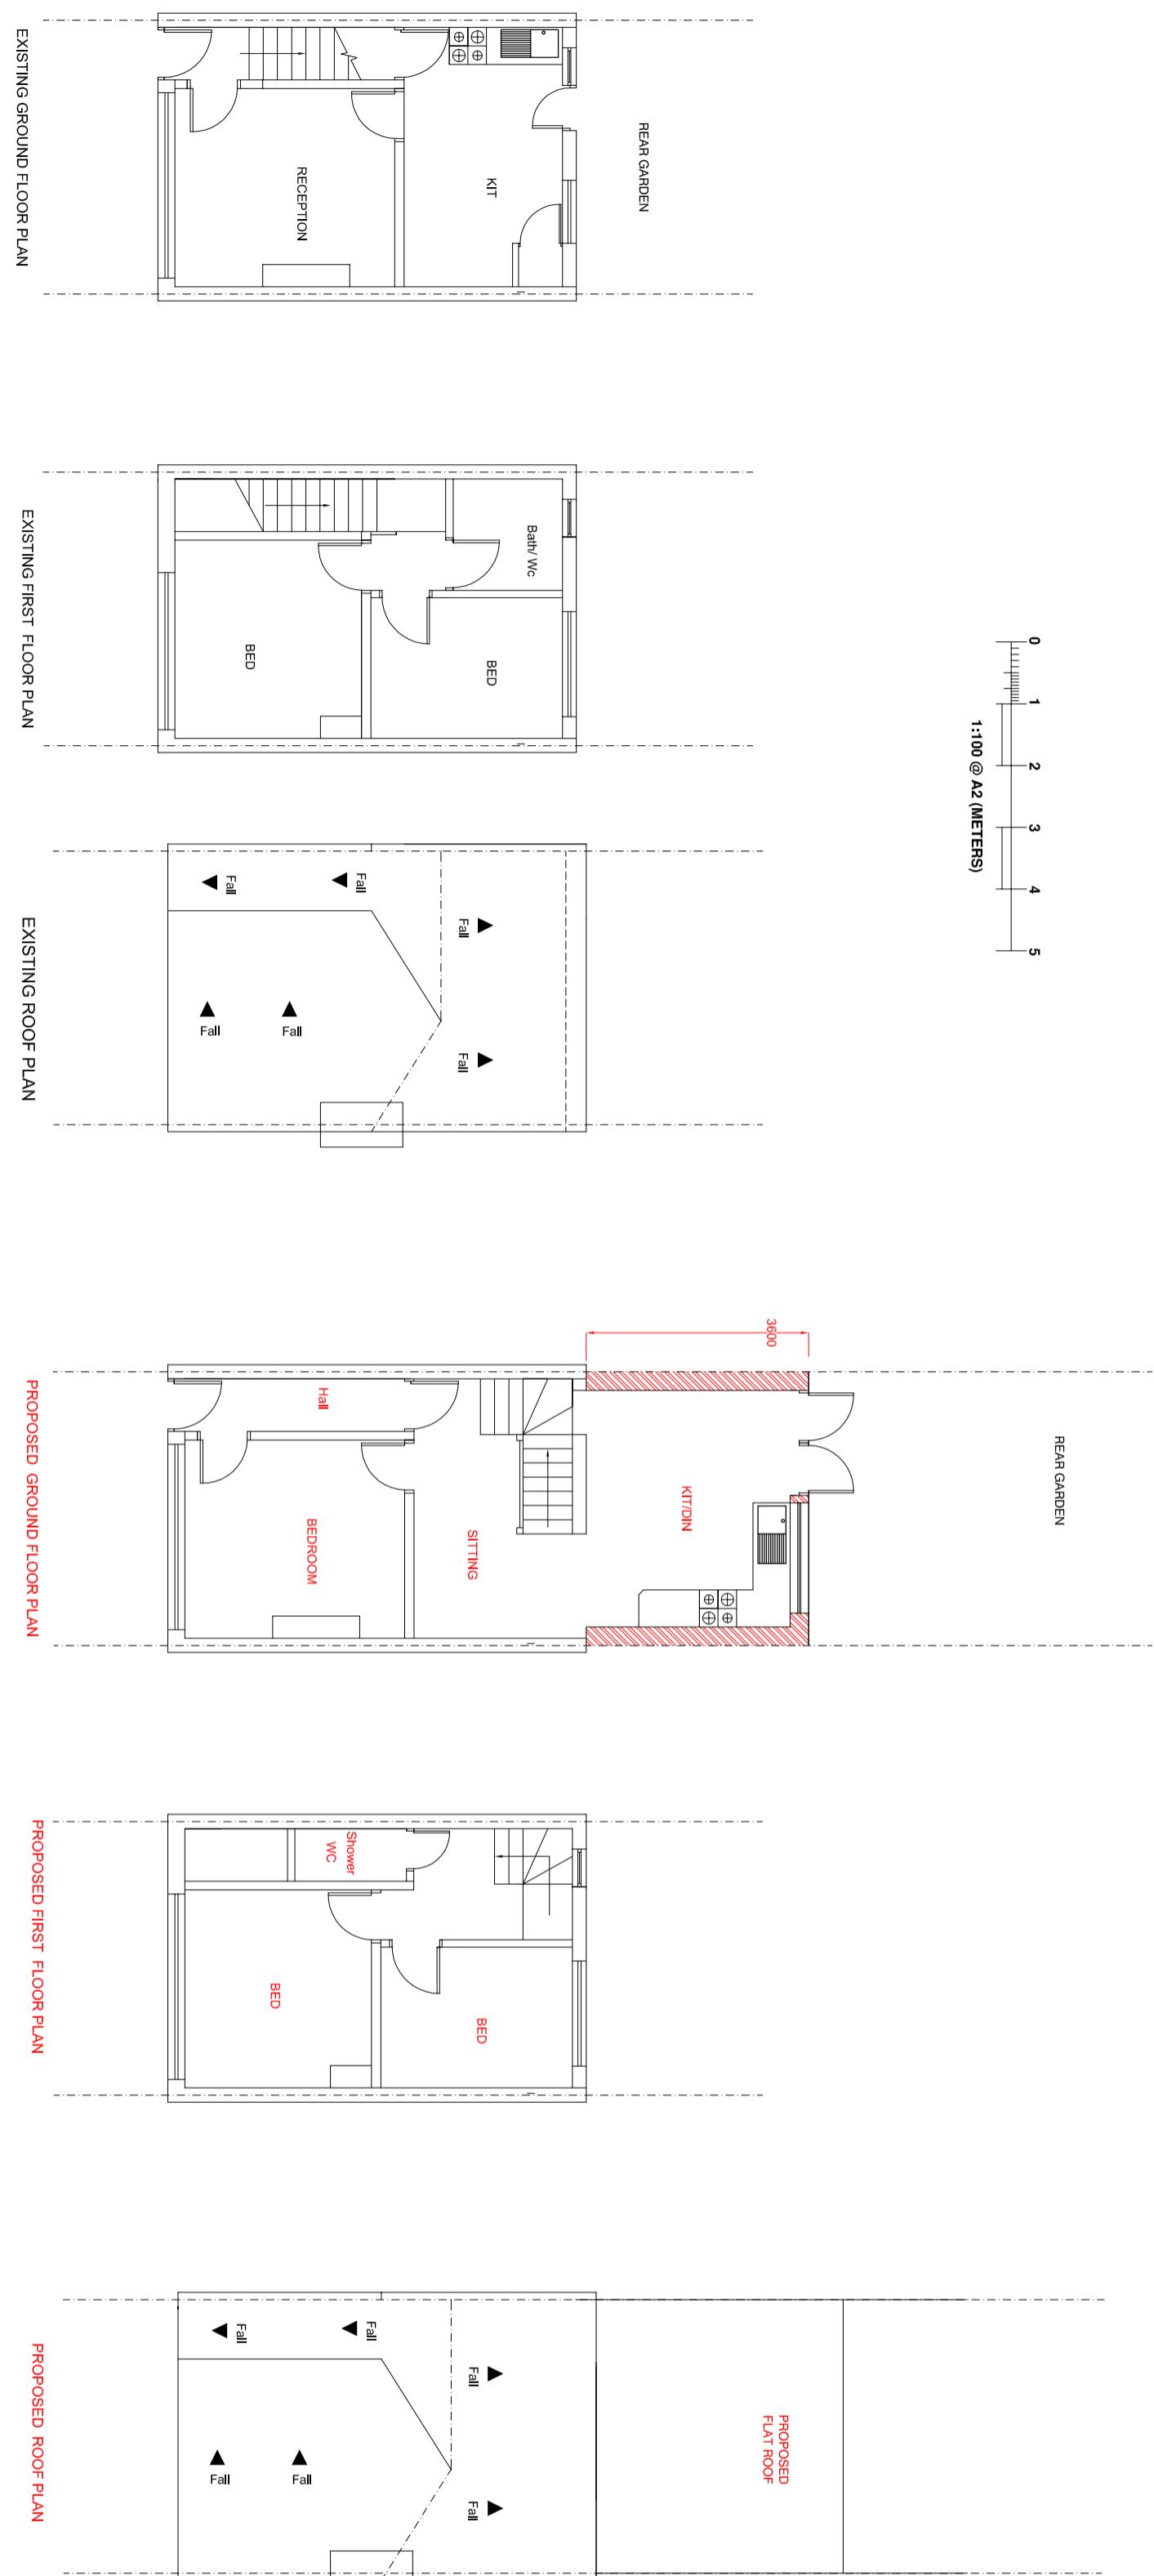

Future *Vision*
Planning & Development consultants

Suite -104
344-348 , High Road, Ilford
Essex, IG11QP
Tel:07402234647
Email:futurerevisions27@gmail.com

CLIENT
Mr. Sanwan Singh Nahar

JOB TITLE

Proposal for Single storey Rear extension
to a dwelling House
site at 4 Oskington Avenue , Hayes
Hayes UB3 4AQ

DRAWING TITLE

Existing Plans & Proposed Plans

SCALE	DATE
1:100 @ A2	31-10-2023
DRAWING NO.	REVISION- A
FV-2023-01-A	