

Location Plan


Scale 1:1250

GENERAL NOTES:

1. ALL DIMENSIONS ARE IN MILLIMETER.
2. VERIFY ALL DIMENSIONS AND CONDITIONS BEFORE BUILDING OR STARTING CONSTRUCTION. NOTIFY THE DESIGNER IMMEDIATELY OF ANY DISCREPANCY OR VARIATION.
3. ALL WORK TO COMPLY WITH CURRENT BUILDING REGULATIONS AND CODES OF PRACTICE

Title:

Location & Block Plans

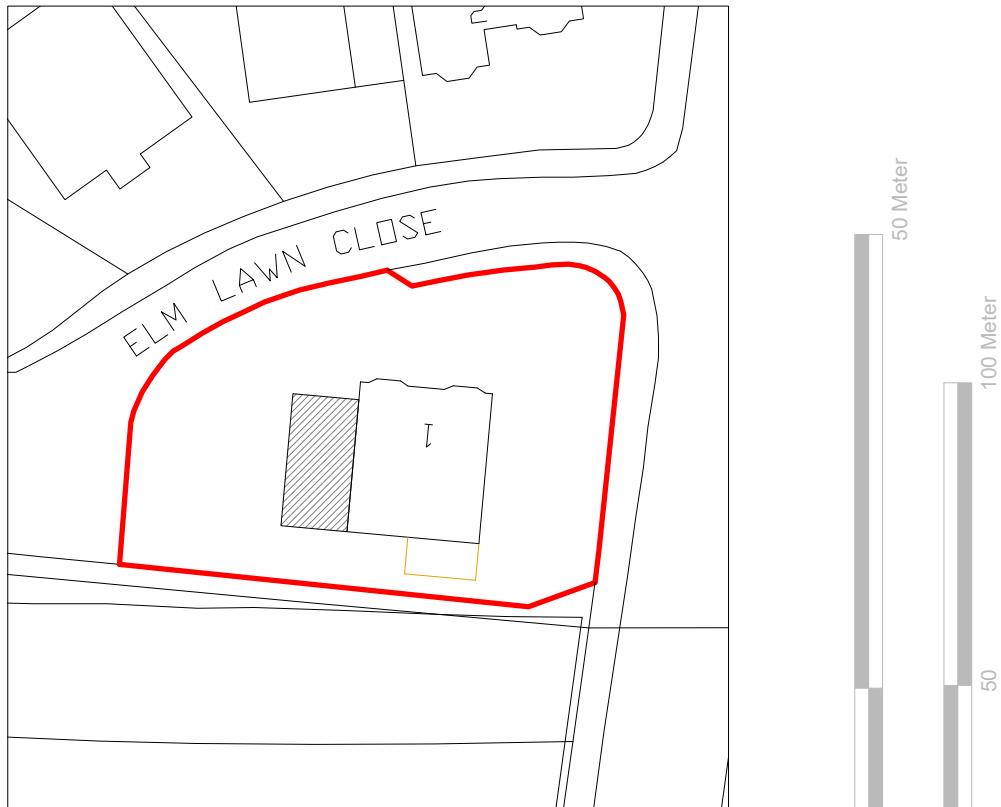

Block Plan

Scale 1:500



Site Address

1 Elm Lawn Close
Uxbridge
Middlesex
UB8 1NX

Scale: 1:1250/500@A4

Date: 04/09/2023

Drawing No.: 2023/116 -06

Drawn By:

FP

Revision Date:

Faluck Patel

50 Meter
100 Meter
50
10
20
50
10
0
1:500
1:1250