




**Location Plan**

Scale 1:1250

**GENERAL NOTES:**

1. ALL DIMENSIONS ARE IN MILLIMETER.
2. VERIFY ALL DIMENSIONS AND CONDITIONS BEFORE BUILDING OR STARTING CONSTRUCTION. NOTIFY THE DESIGNER IMMEDIATELY OF ANY DISCREPANCY OR VARIATION.
3. ALL WORK TO COMPLY WITH CURRENT BUILDING REGULATIONS AND CODES OF PRACTICE

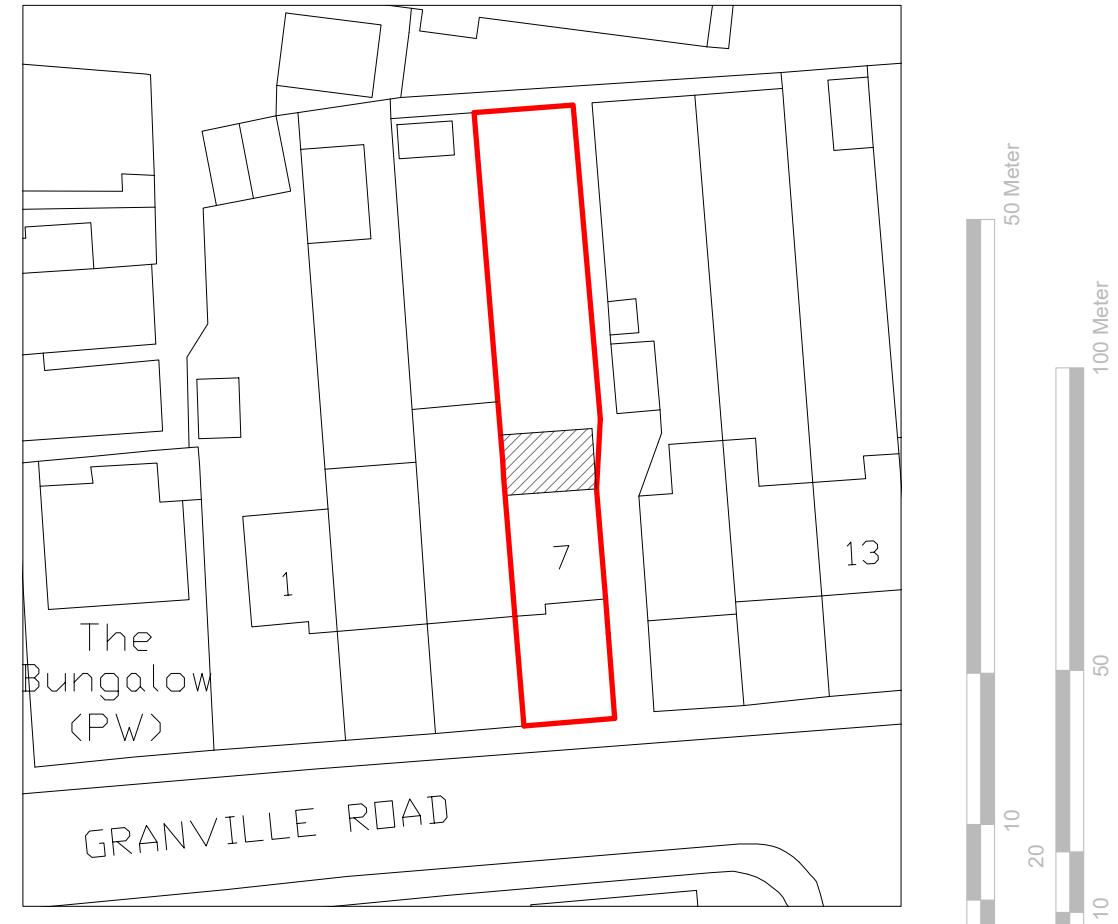

**Block Plan**

Scale 1:500

**Title:**

# Location & Block Plans



**Site Address**

7 Granville Road  
Hillingdon Uxbridge  
UB10 9AD

**Scale:** 1:1250/500@A4

**Date:** 04/09/2023

**Drawing No.:**

2022/034 -04PA

**Drawn By:**

RO

**Revision Date:**

e:mail -  
faluckpatel@yahoo.com  
(M) +44 (0) 7871 466 254