



PROPOSED

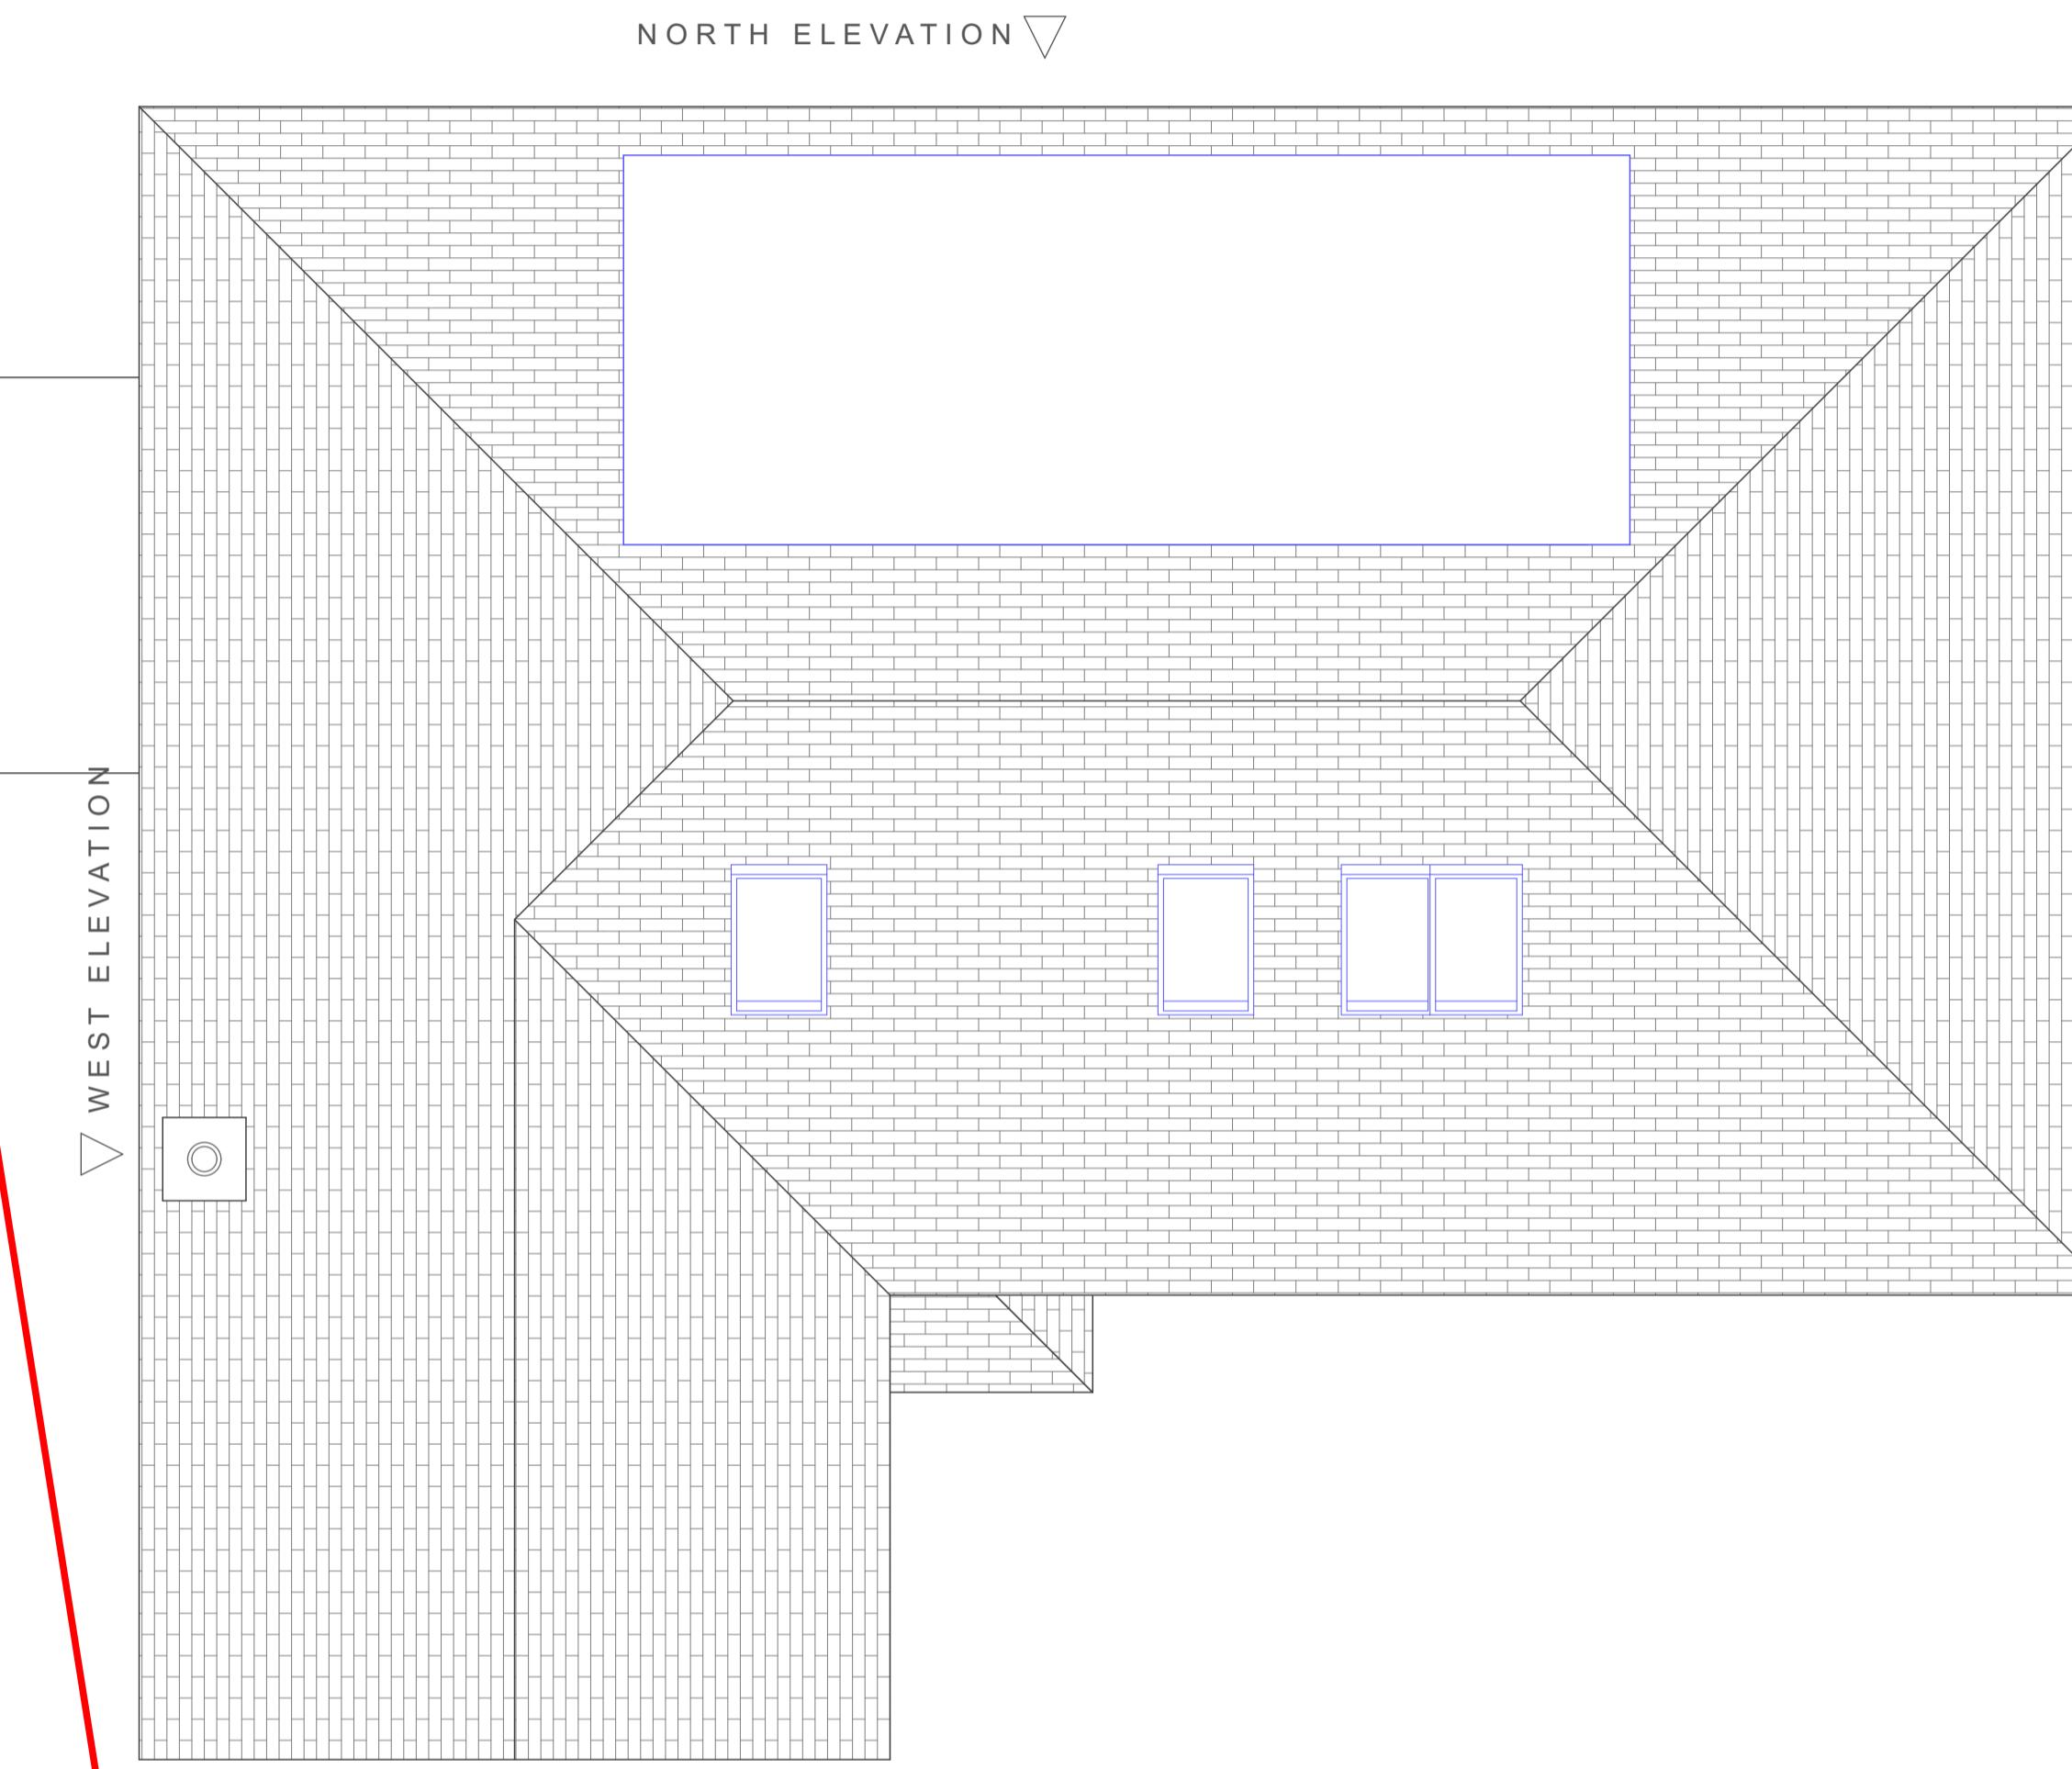

ROOF

1:50

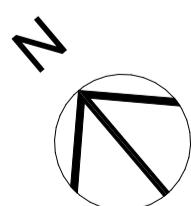

Looking to extend your home?
Call for a free consultation today;
020 8954 6291
www.yooparchitects.co.uk
YOOP Architects, your local architect

Saturday, 19 August 2023

Extension & Refurbishment
15 Wieland Road, Northwood, HA6 3QZ

2023/043 PROPOSED ROOF PLAN