




Materials to match existing unless otherwise stated on the drawings.

Any rooflights not to project more than 150mm from the plane of the roof

NORTH ELEVATION ▽

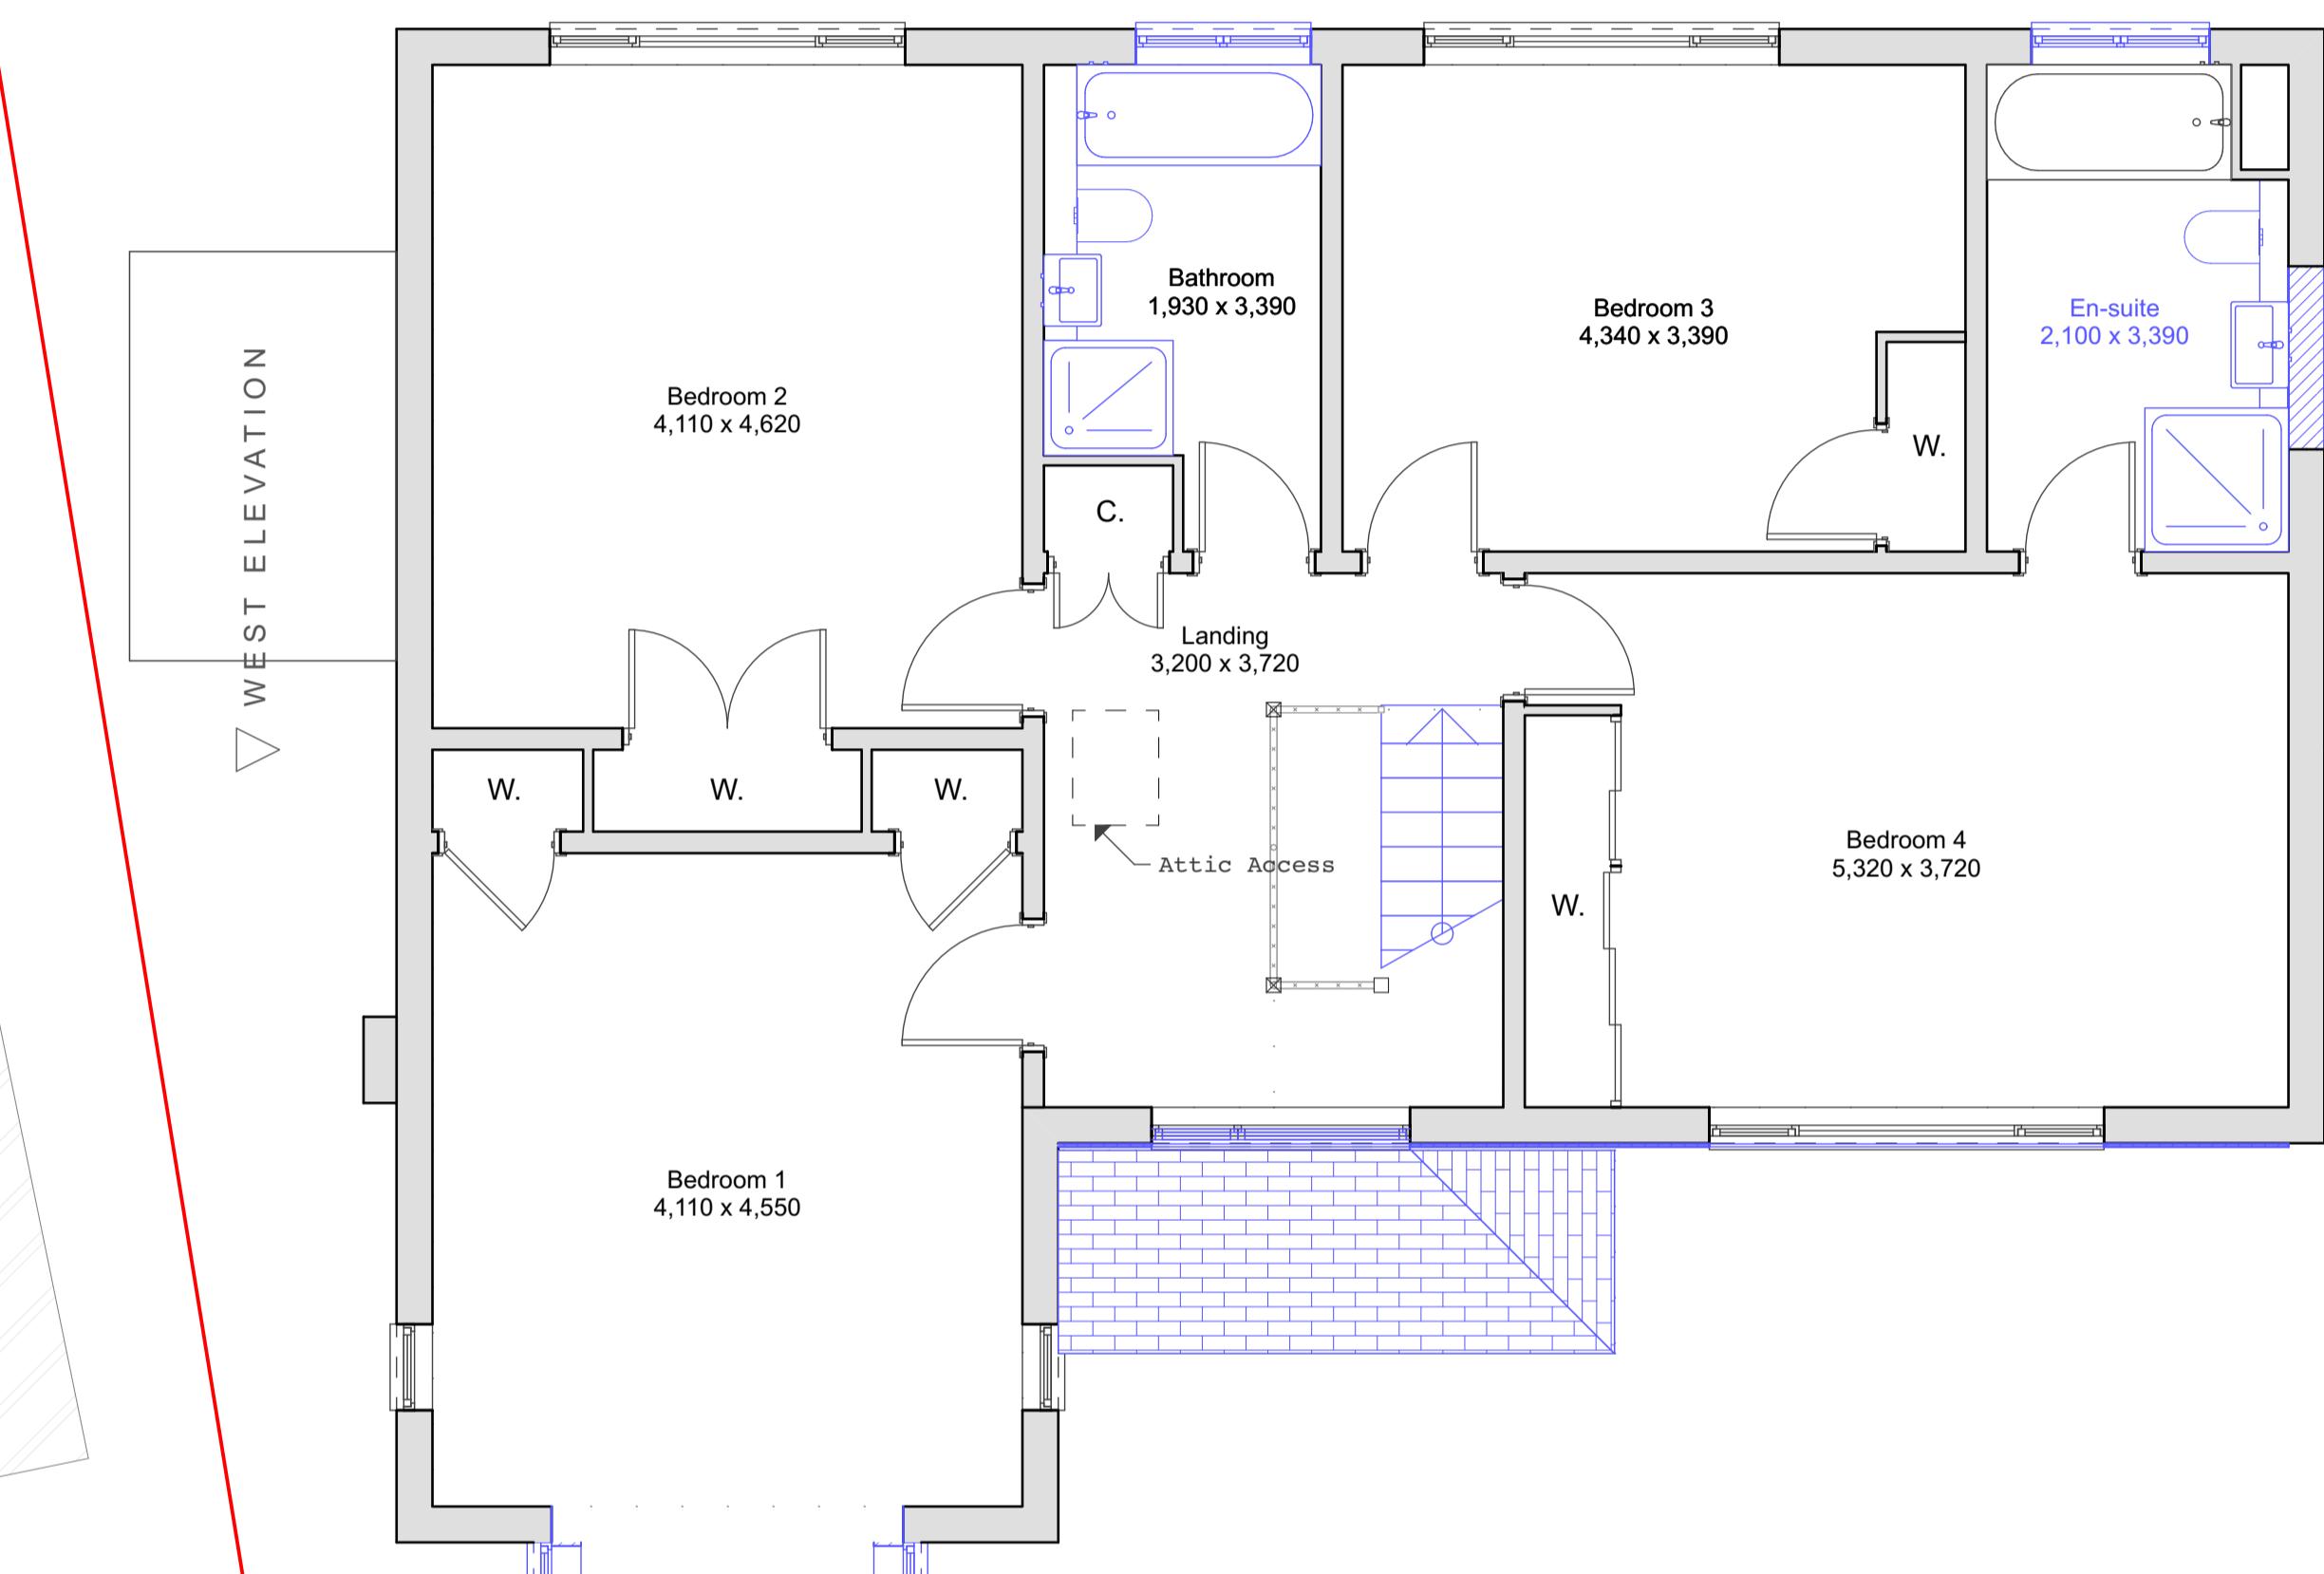

SOUTH ELEVATION △

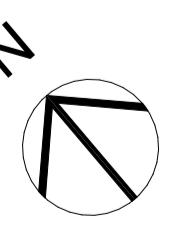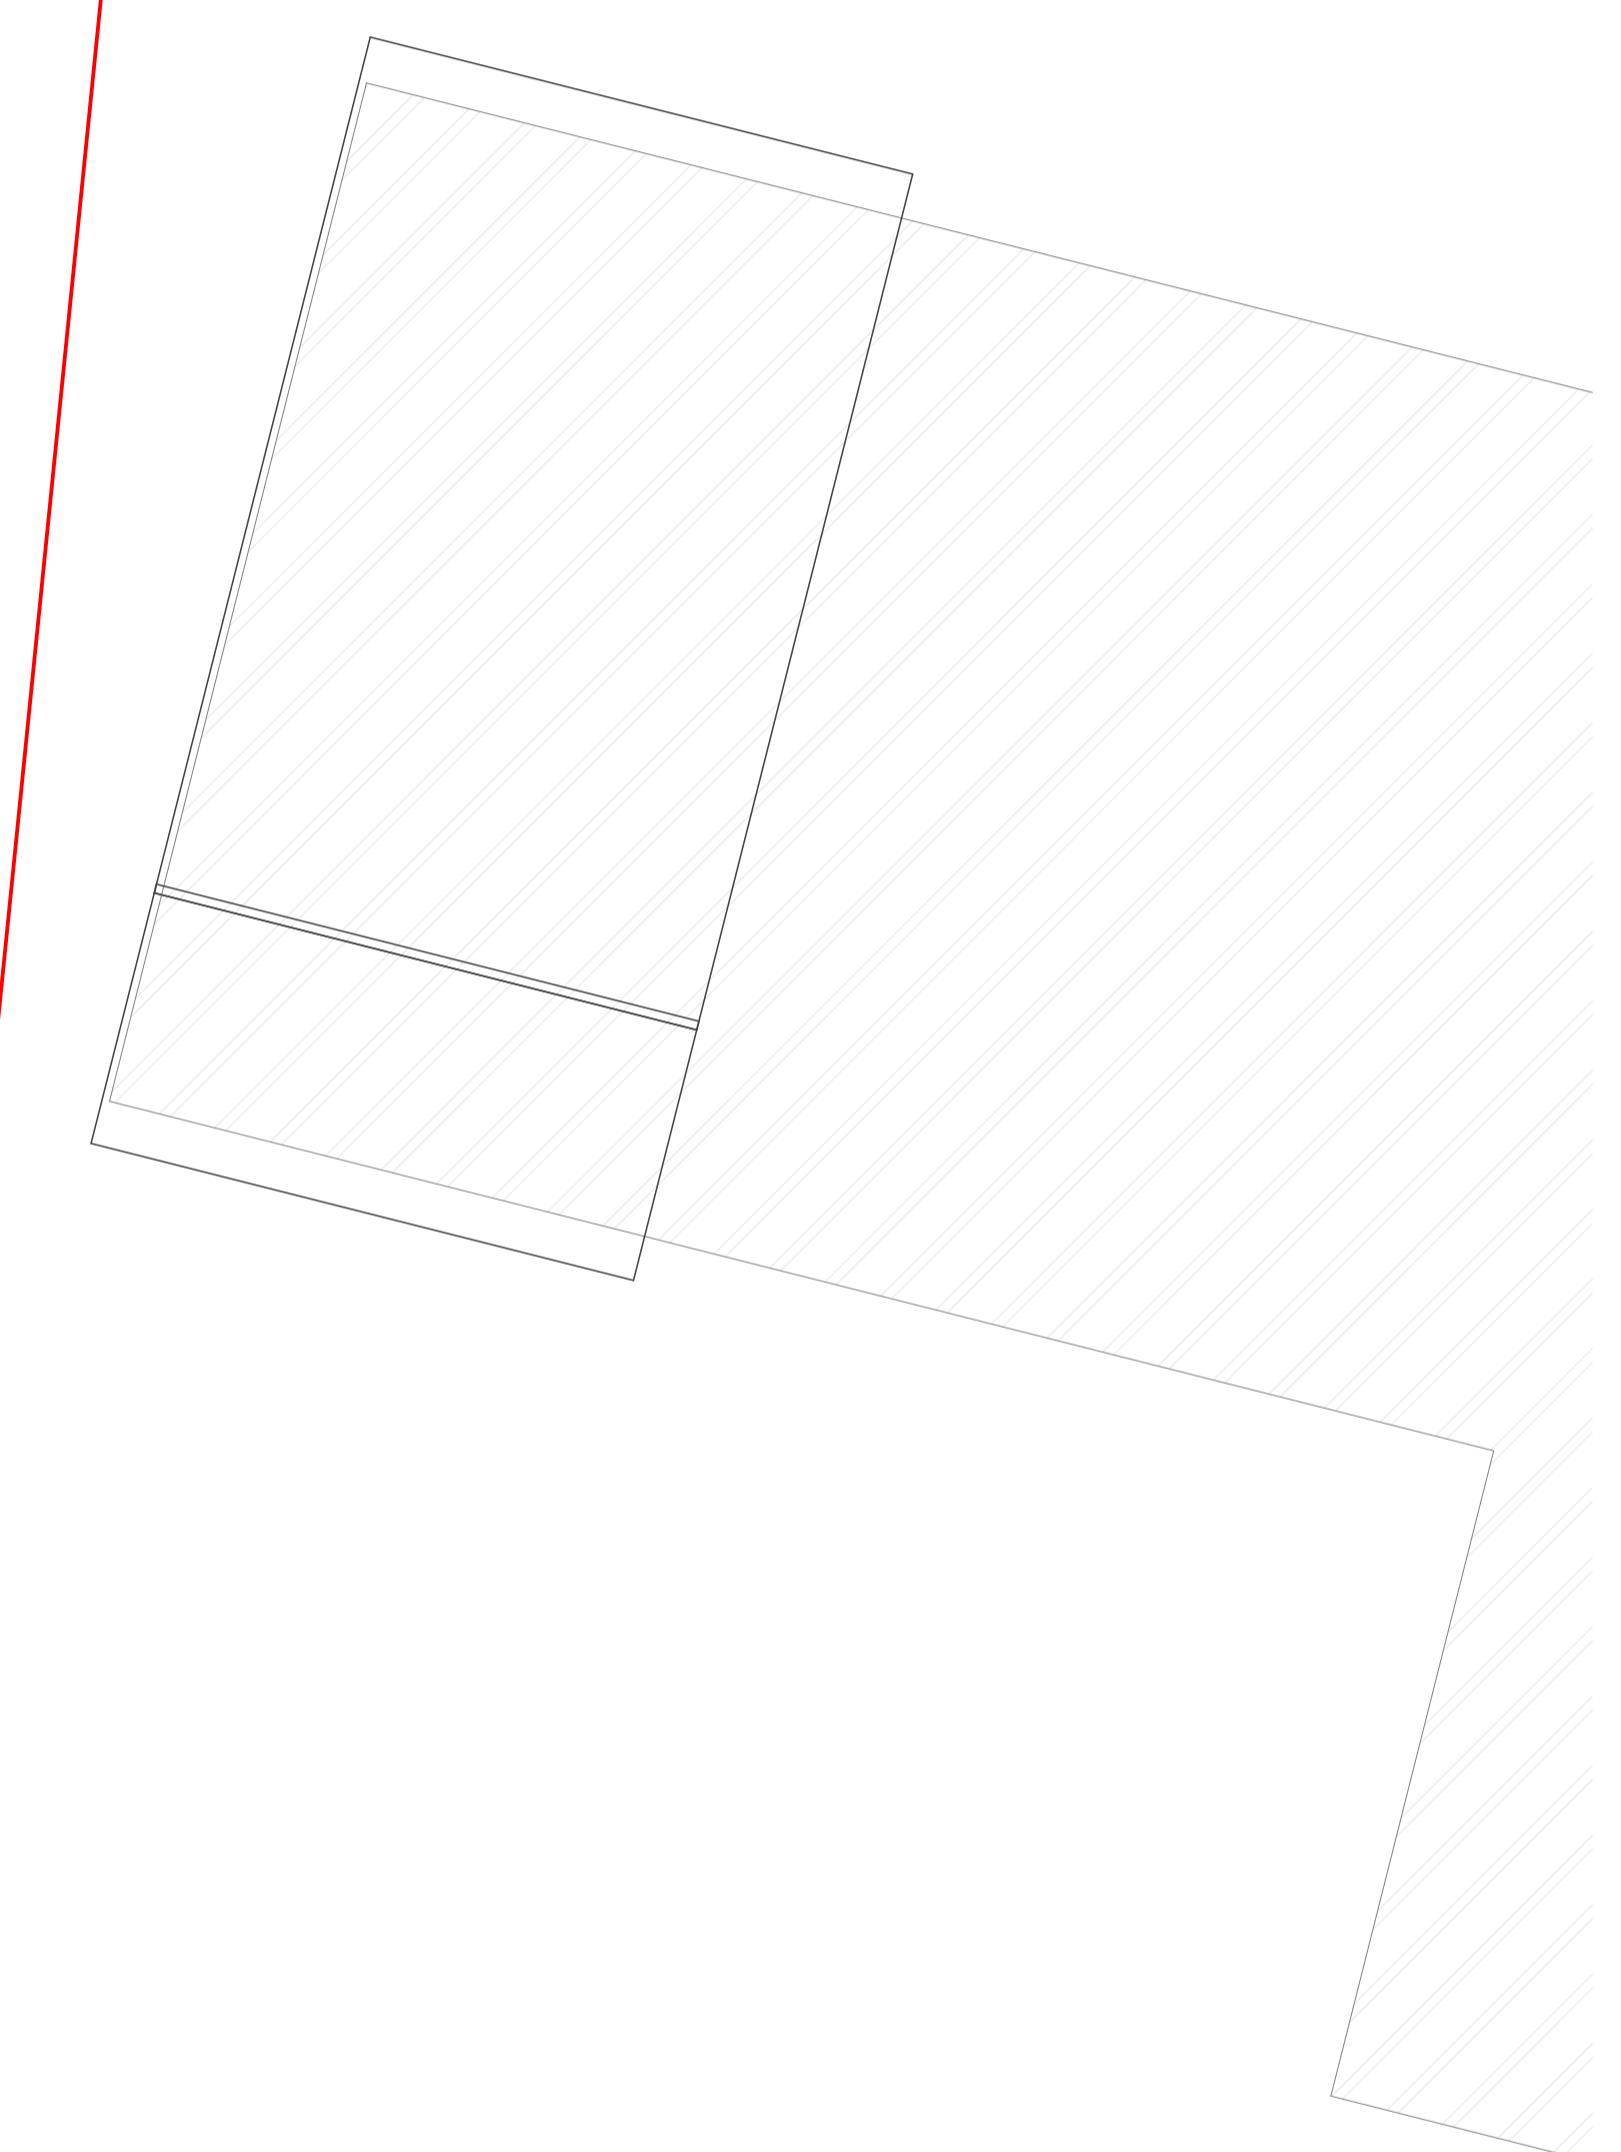

Looking to extend your home?
Call for a free consultation today;
020 8954 6291
www.yooparchitects.co.uk
YOOP Architects, your local architect

Existing
To be demolished
New