


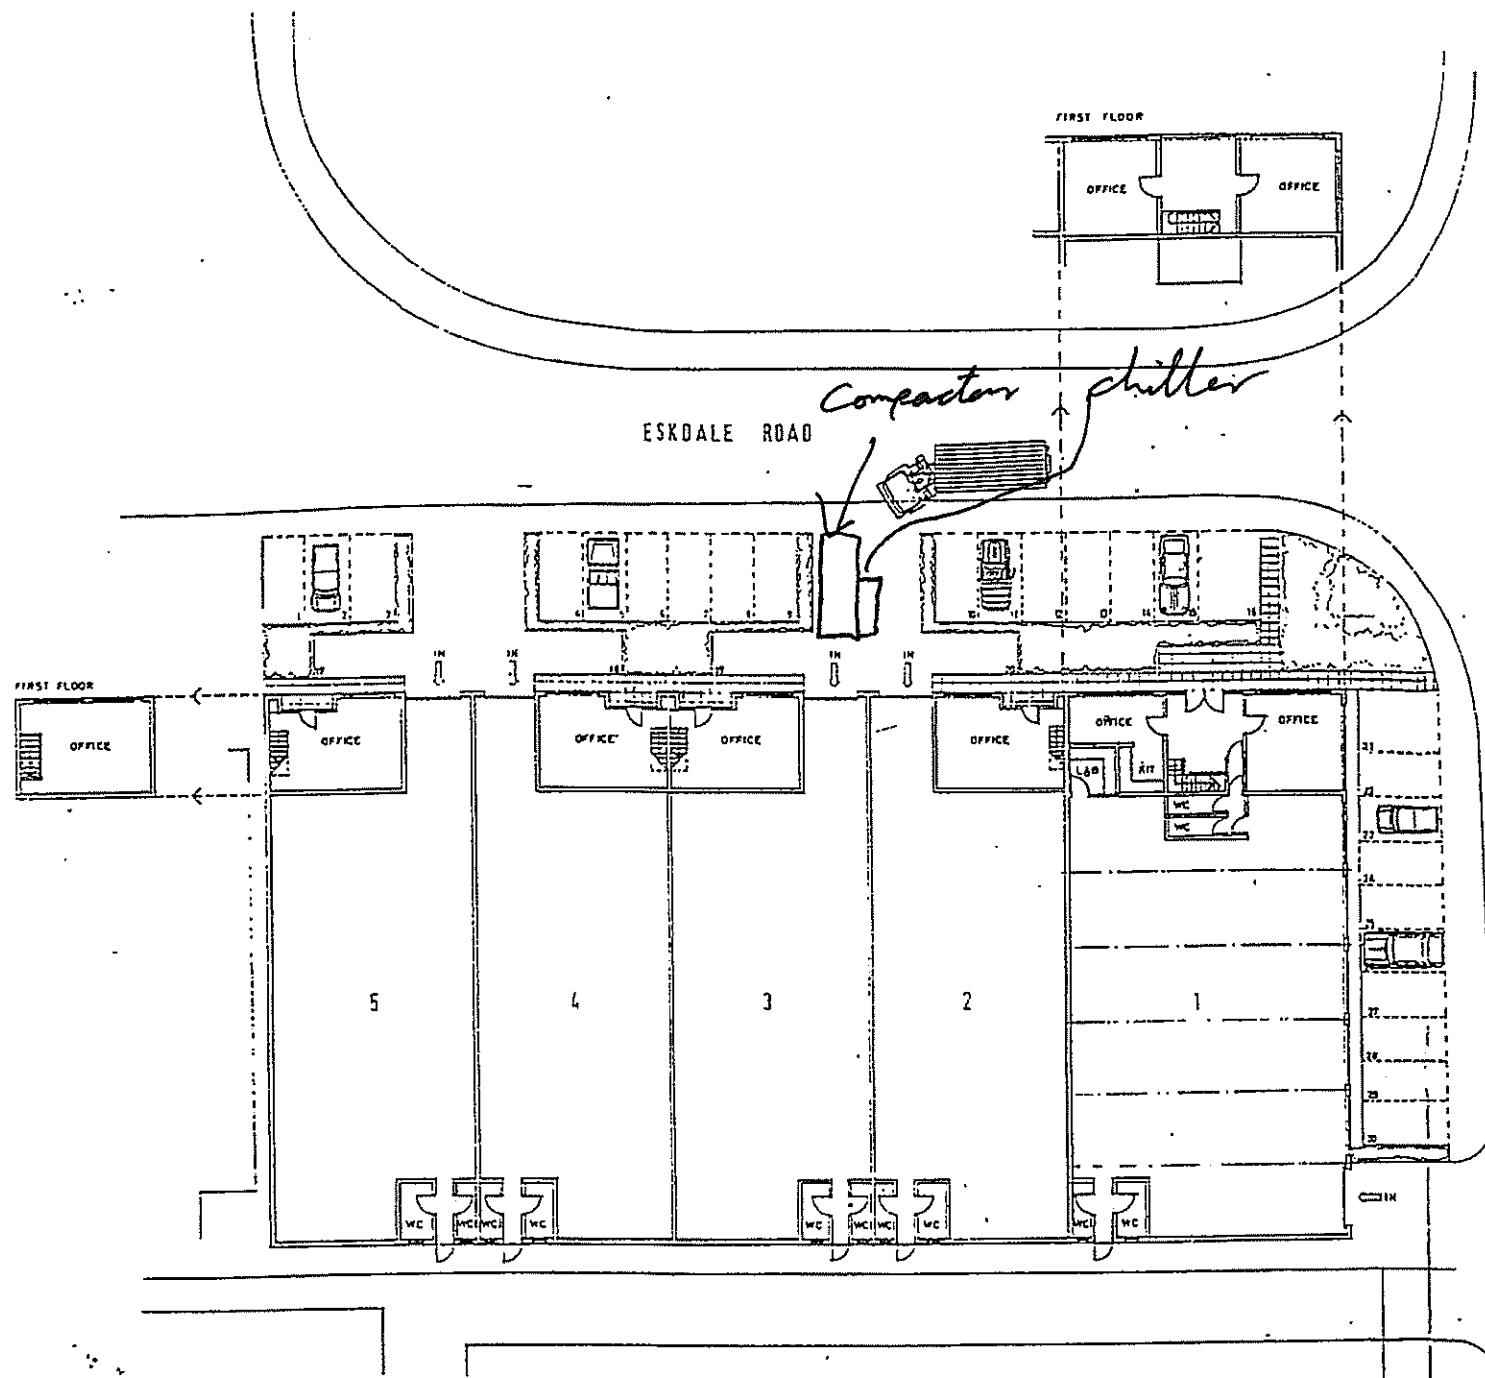

MATERIALS

Walls - multi cream stock brickwork to all elevations.

Windows - powder-coated steel windows with solid or glazed panels.


Doors - powder-coated roller shutter doors.

Roof - powder-coated profiled sheet roofing.


External finishes - small unit concrete paving and brick pavers

Landscaping - ground cover and shrub planting.

Units	1	2, 3, 4 & 5
Factory	383.3m ² 4126 (12)	279.4m ² 13007 (12)
Carspaces	6	5 per unit
Office	165.0m ² 11776 (12)	70.0m ² 1753 (12)
Carspaces	4	
Total No of carspaces	10	20

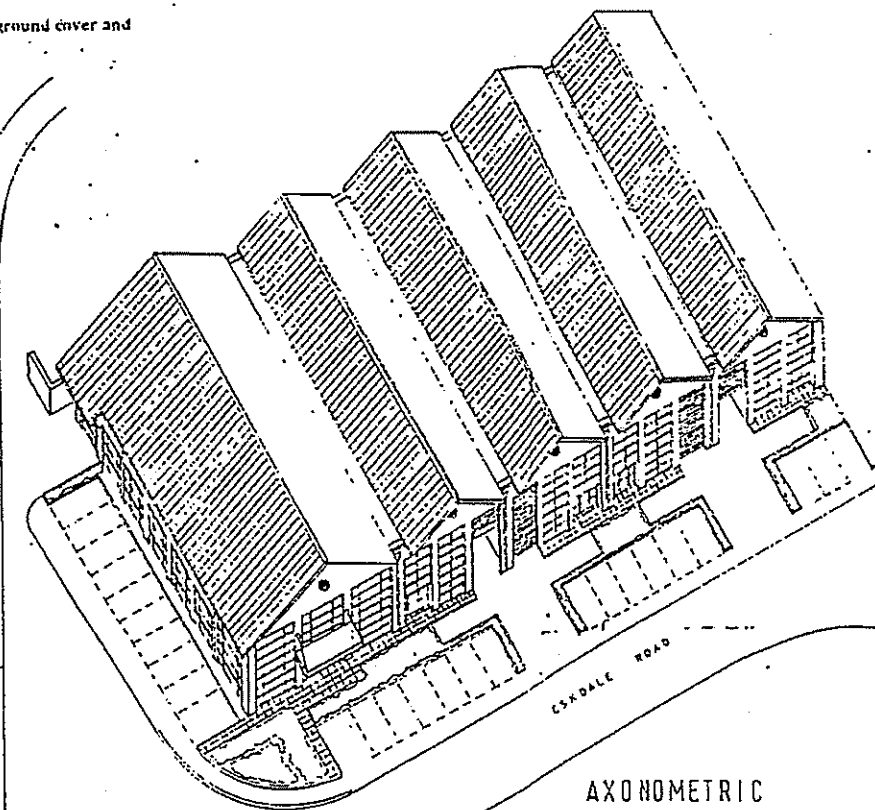


No dimensions are to be scaled off this drawing and all governing dimensions and levels are to be checked on site before starting work.

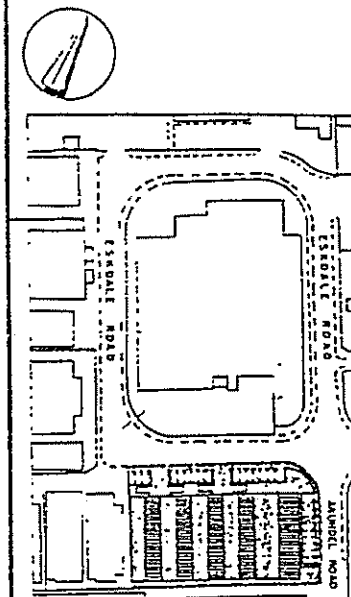

SITE PLAN 1/1250



ESKDALE ROAD ELEVATION

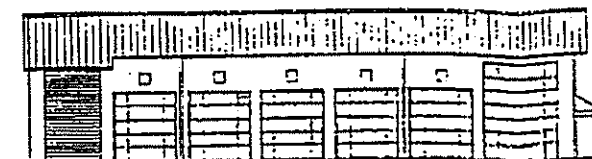

ARUNDEL ROAD ELEVATION



REAR ELEVATION

rev | date | by | revision

Lyster Grillet & Harding

Architects
49 Goldhawk Road London W12 8QP 01-743 4848
1 Pemberton Place Cambridge CB2 1XB 0223-351826

client
METRO ENGINEERING

job
METRO II ESKDALE ROAD

drawing
PLAN ELEVATIONS & AXONOMETR

date
APRIL 89

drawn
MB PR

scale
1/200

job no.
1173

draw. no.
02

rev