

CYCLE STONE
LOCATION







ESKDALE ROAD

ARUNDEL ROAD

AXONOMETRIC

MATERIALS
Walls - multi cream stucco
brickwork to all elevations.
Windows - powder-coated steel
windows with solid or glazed
panels.
Doors - powder-coated roller
shutter doors.
Roof - powder-coated profiled
sheet roofing.
External finishes - small unit
concrete paving and brick pavers
Landscaping - ground cover and
shrub planting.

Units	1	2, 3 & 5
Factory	38.3m ²	279.4m ²
	14126 ft ²	30071 ft ²
Carports	6	5 per unit
Office	16.5m ²	711m ²
	1776 ft ²	7753 ft ²
Carports	4	
Total No of carports	10	20

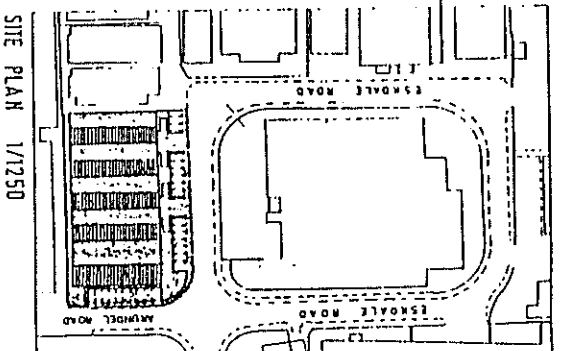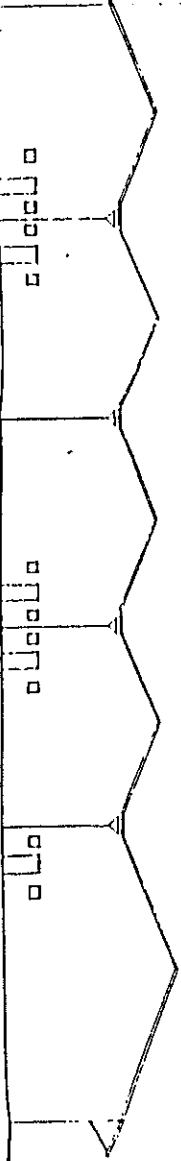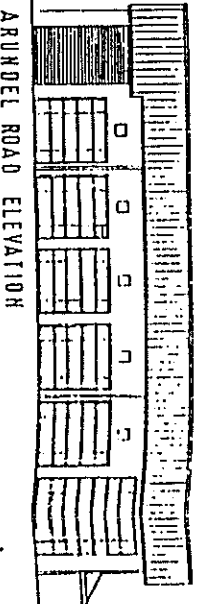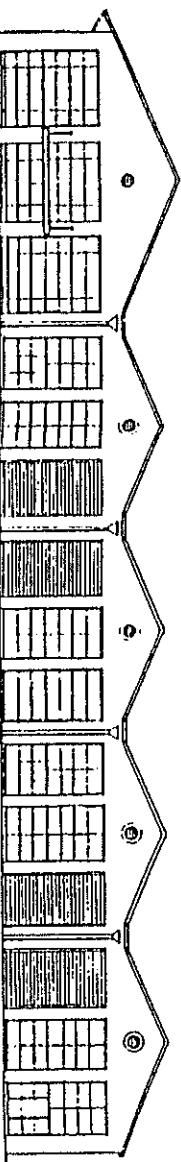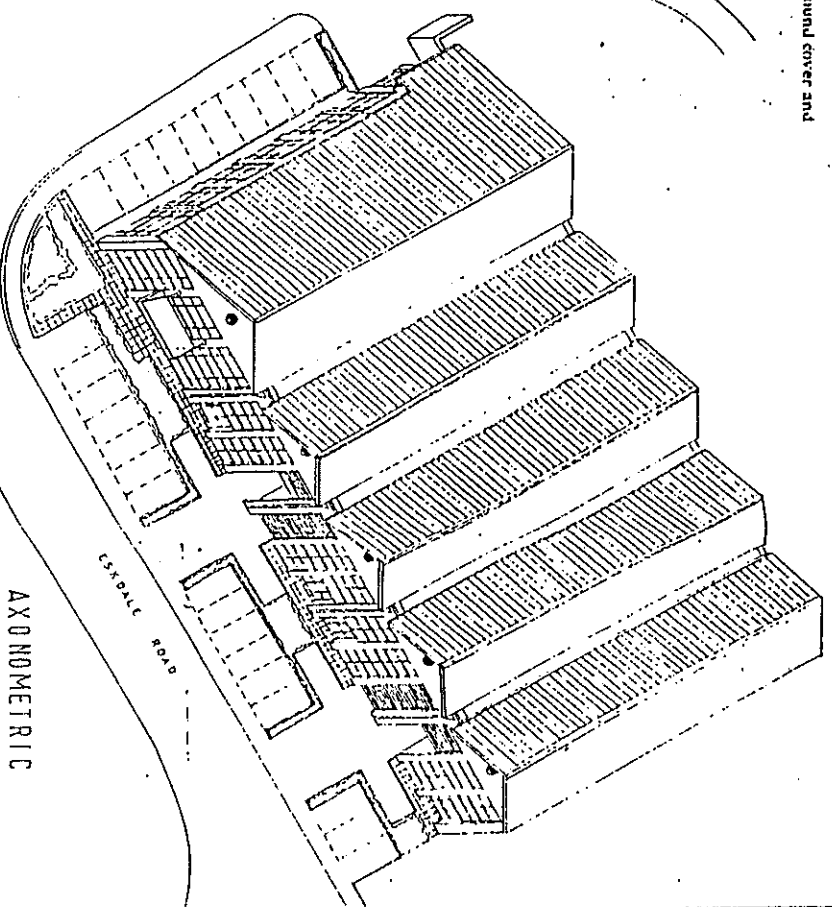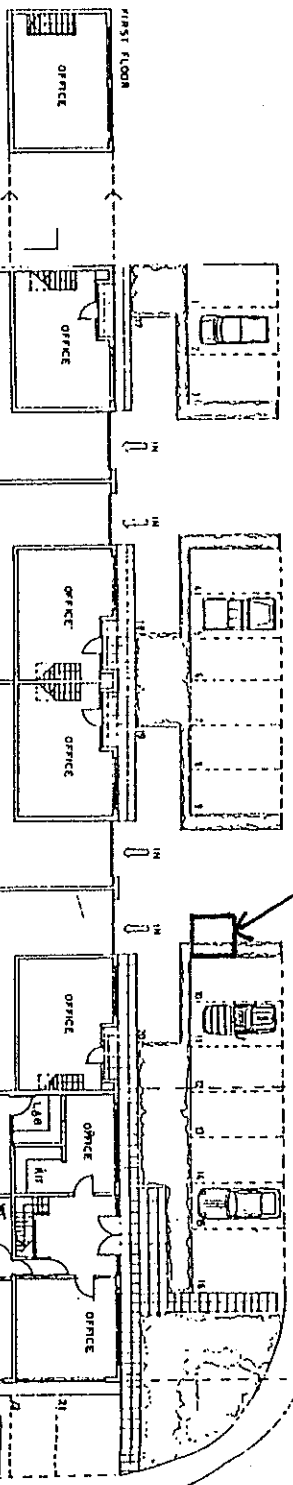

No dimensions are to be scaled off this drawing and all
governing dimensions and levels are to be checked on
the building drawings.

Lyster Gillet & Harding
Architects
49 Goldhawk Road London W12 8QP 01-743 4846
1 Pennington Place Cammidge CB2 1XB 0223-351626

Client
METRO ENGINEERING

Job
METRO D ESKDALE ROAD

Drawing
PLAN ELEVATIONS & AXONOMETRIC

Date
APRIL 89

Drawn
MB PM

Job No.
1173

Draw No.
02

Rev