

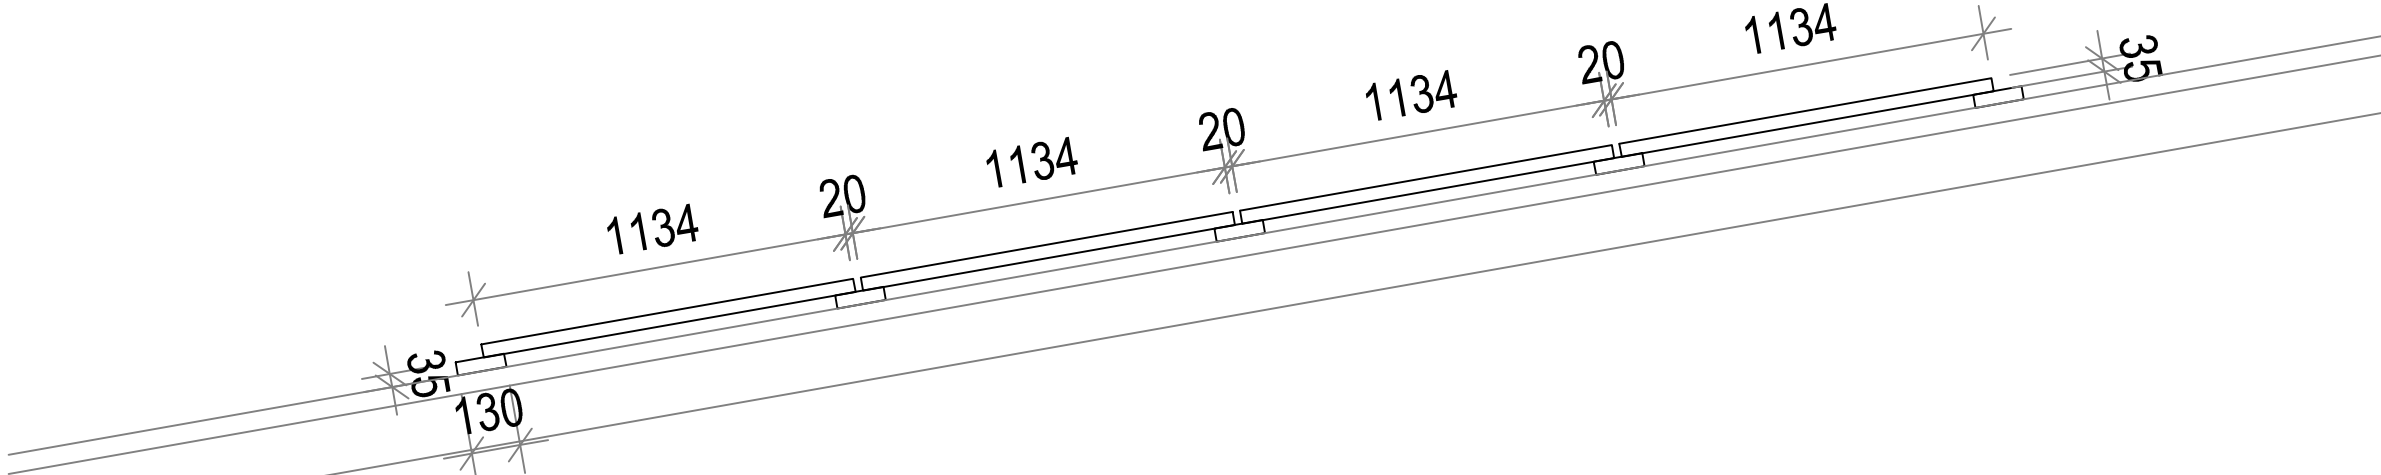


**Metro Engineering & Plating Work Ltd Eskdale Road Uxbridge UB8 2RT**

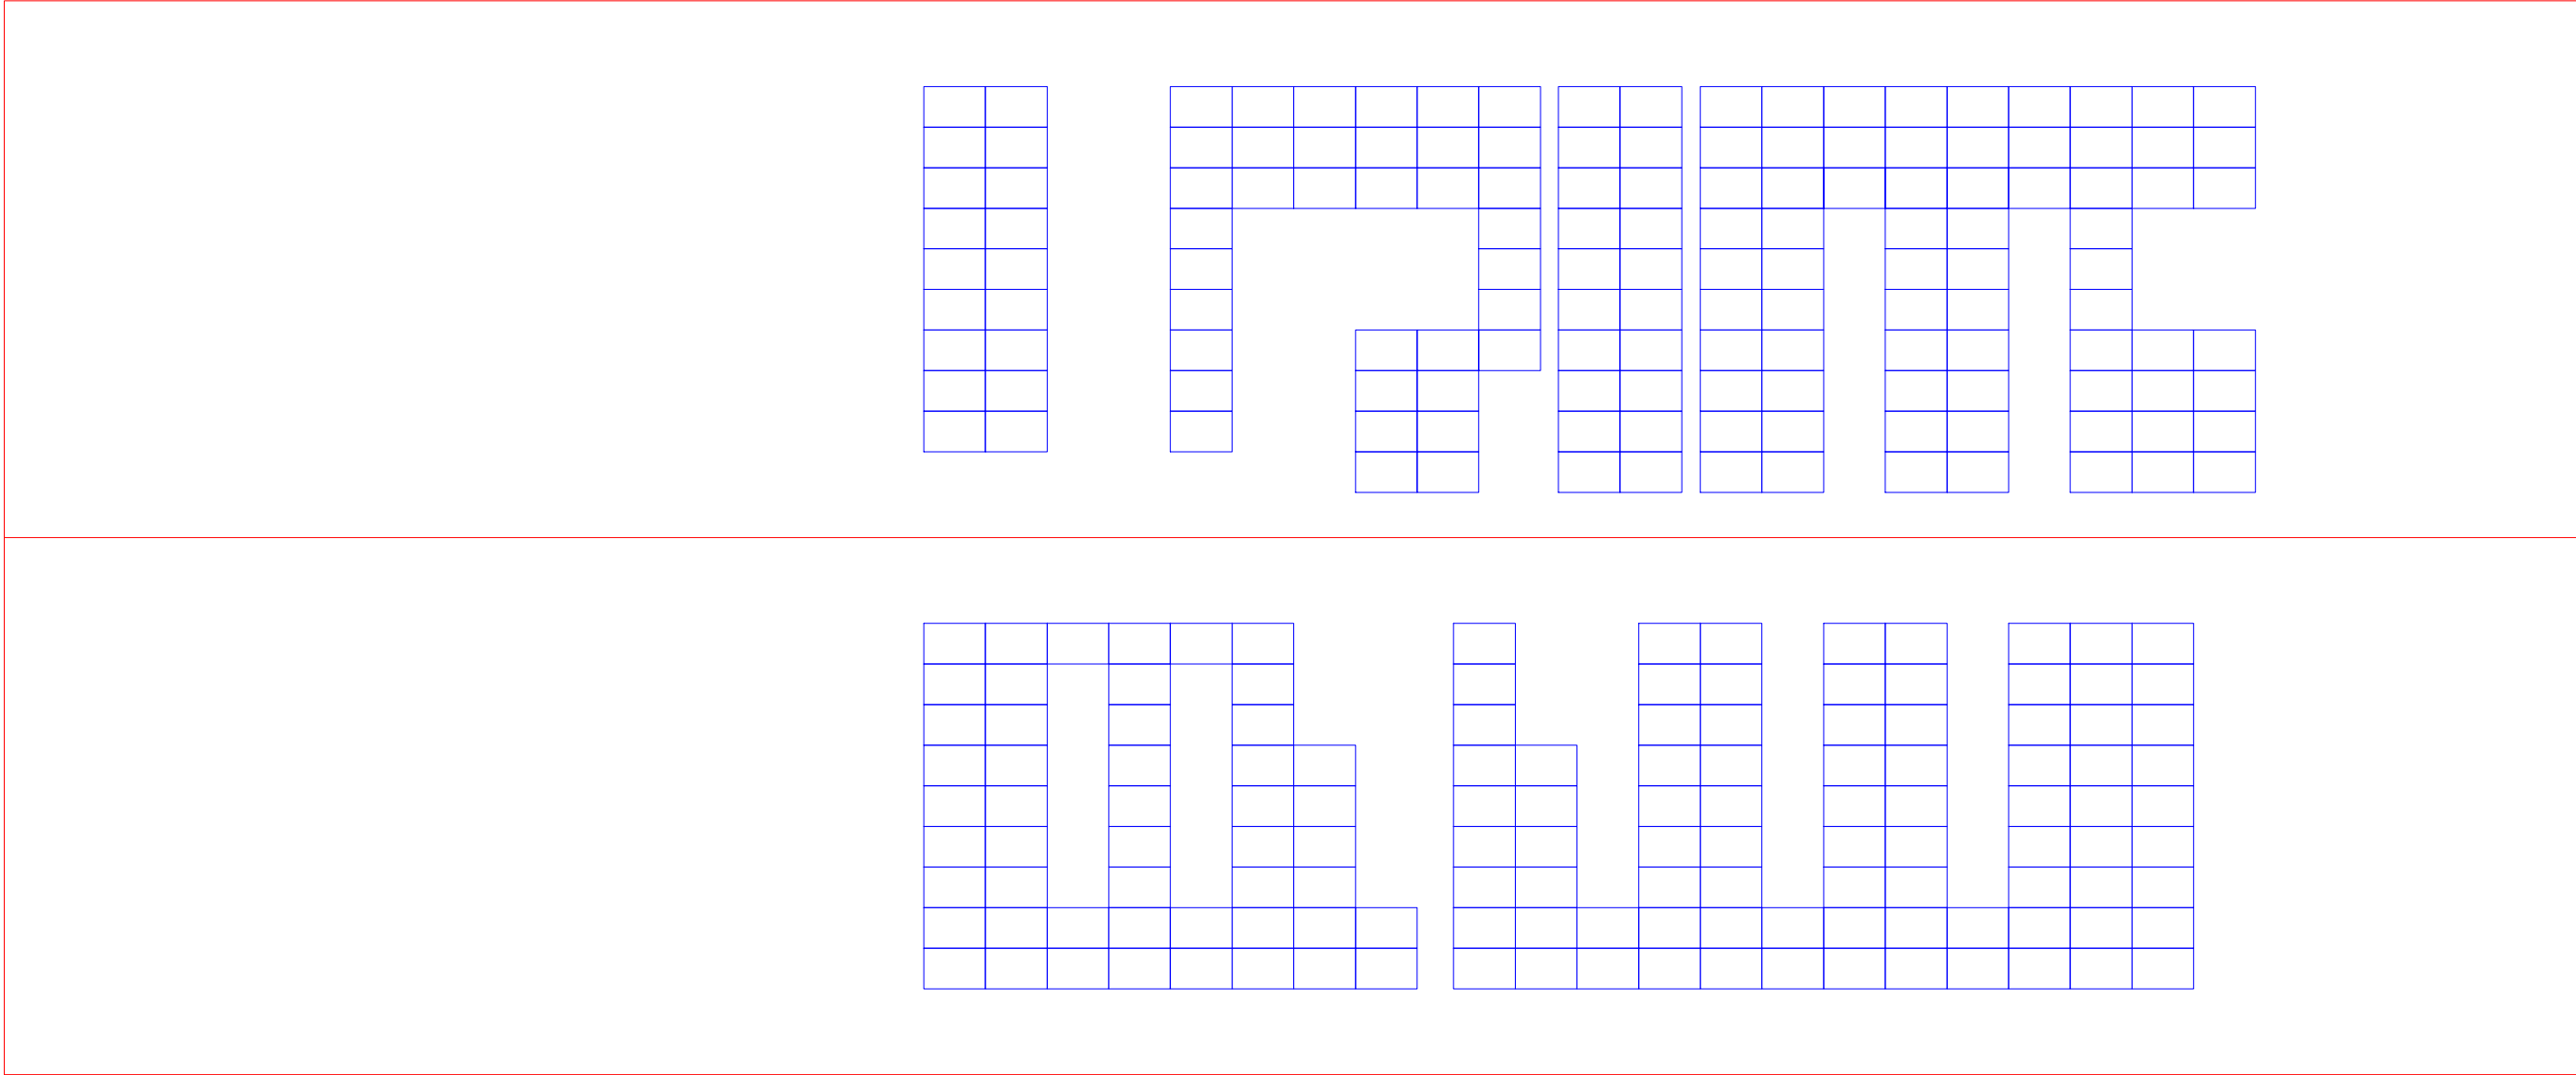

### Side Elevation 1:20

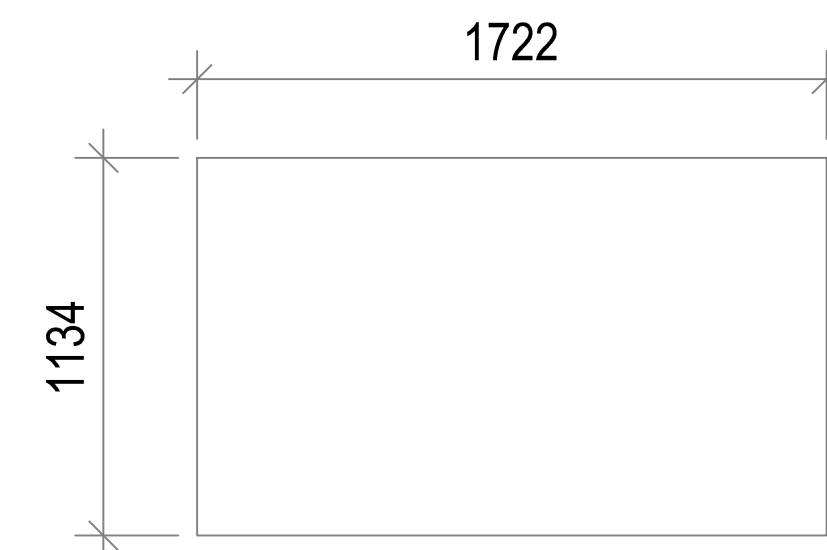

## Solar Panel Spec 1:20

Project <b>Metro Engineering &amp; Plating Work Ltd</b> <b>Eskdale Road Uxbridge</b> <b>UB8 2RT</b>			
Title <b>Proposed Ground Plan</b>			
Scale @ A2 1 : 200	Date APR 2023	Ref C0684	Drawn PJM
Drg No <b>278*435/120,930kW</b>			Rev <b>A</b>