



Existing house (16 Hayes End Drive) - unchanged  
Plans @ 1:100

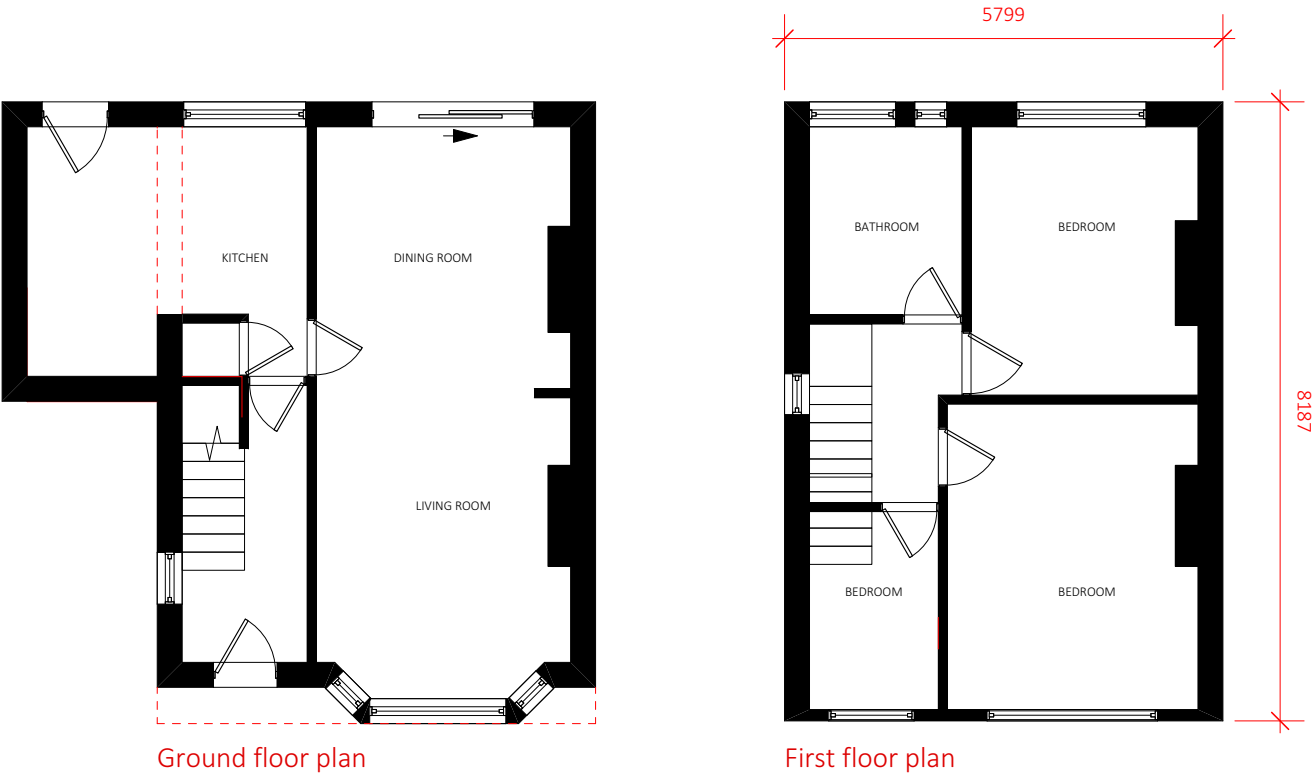


New house - (Land adj. to 16 Hayes End Drive)  
Plans @ 1:100

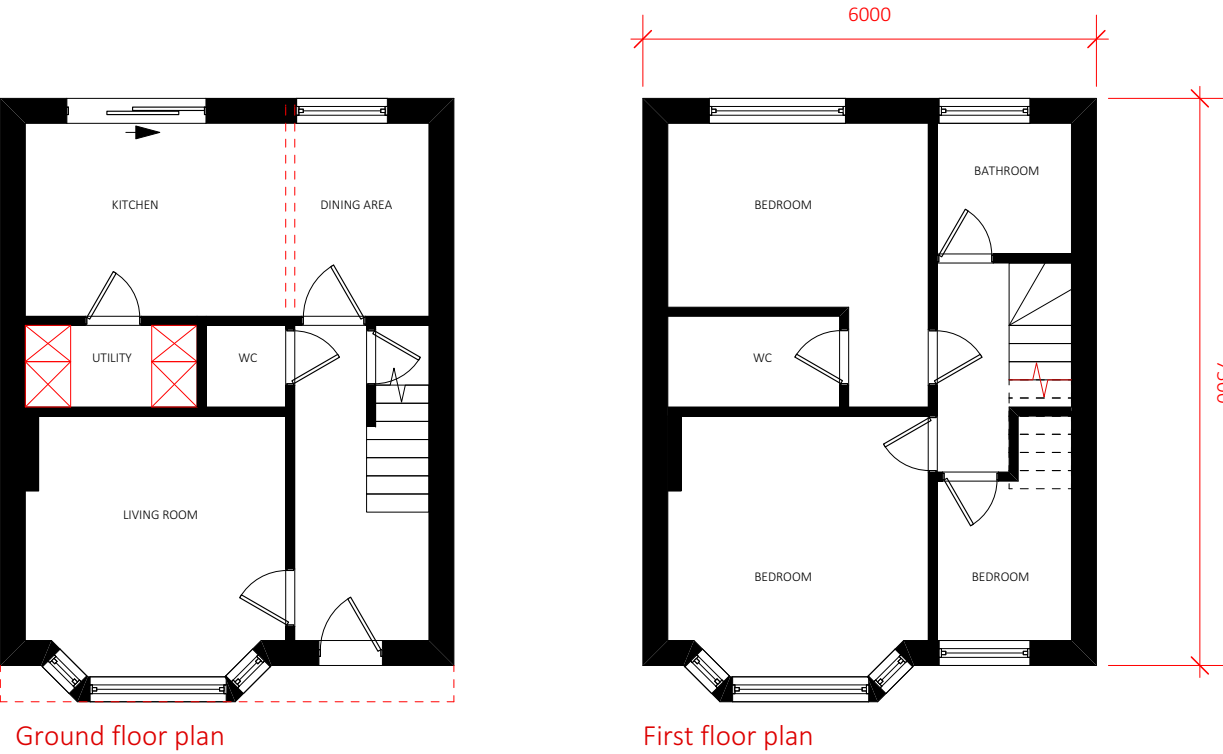


Existing house (16 Hayes End Drive) - unchanged  
Elevations portrayed as photos



New house - (Land adj. to 16 Hayes End Drive)  
Elevations@ 1:200

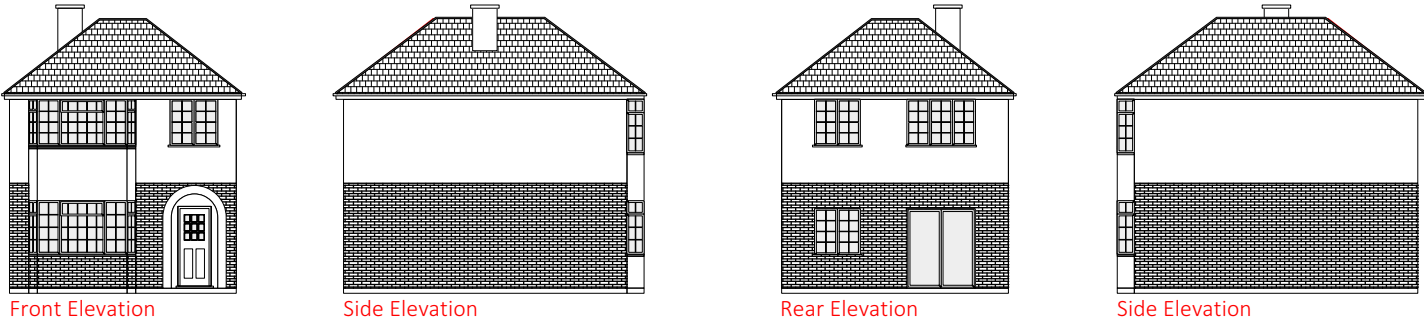

 <div>Skerryvore Designs Ltd skerryvoredesigns.co.uk</div> <div>Phone 01633 897922 Mobile 07816 934352 contact@skerryvoredesigns.co.uk</div>	JOB TITLE16 HAYES END DRIVE	DRAWING TITLEINITIAL SKETCHES: INITIAL PLANS	DRAWING No. SD836 P 01
			SCALE1:100 @ A3
			DATESEP '23