



Existing house (16 Hayes End Drive) - unchanged
Plans @ 1:100

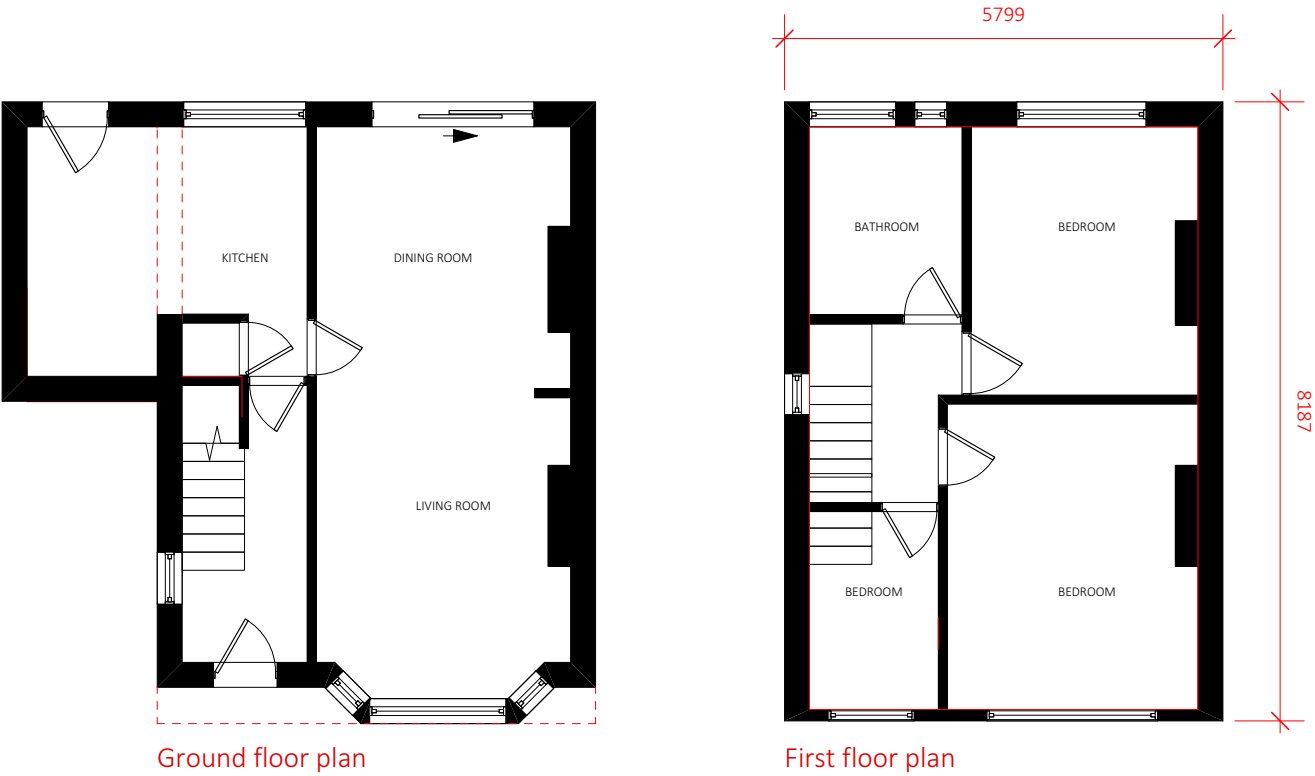


New house - (Land adj. to 16 Hayes End Drive)
Plans @ 1:100

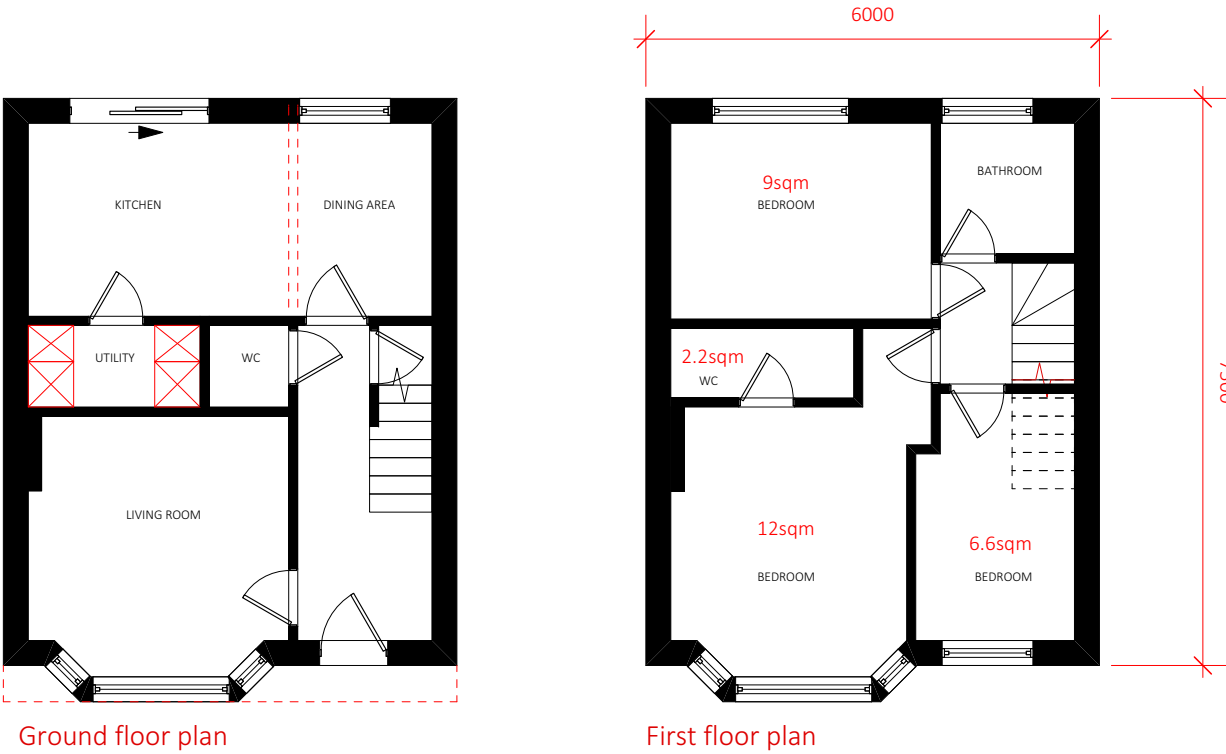


Existing house (16 Hayes End Drive) - unchanged
Elevations portrayed as photos



New house - (Land adj. to 16 Hayes End Drive)
Elevations@ 1:200

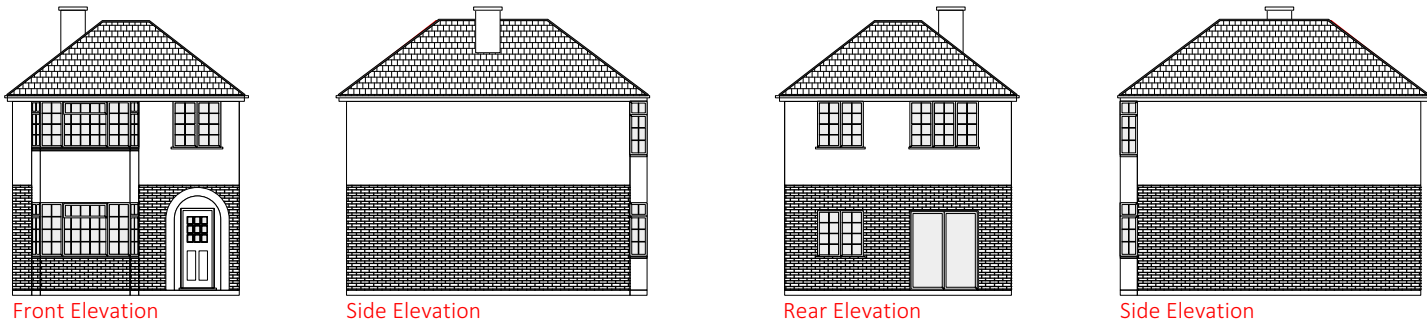

 <div>Skerryvore Designs Ltd skerryvoredesigns.co.uk</div> <div>Phone 01633 897922 Mobile 07816 934352 contact@skerryvoredesigns.co.uk</div>	JOB TITLE16 HAYES END DRIVE	DRAWING TITLEPlans & Elevations: Existing and proposed plans and elevations	DRAWING No. SD836 RE 01
			SCALE1:100 @ A3
			DATEJAN '24