


In addition to the hazards/risks normally associated with the types of work detailed on this drawing, please note the following

Construction  
CONSTRUCTIONRISKMaintenance / Cleaning / Operation  
MAINTENANCERISKDecommissioning / Demolition  
DEMOLITION RISK


---

---

---

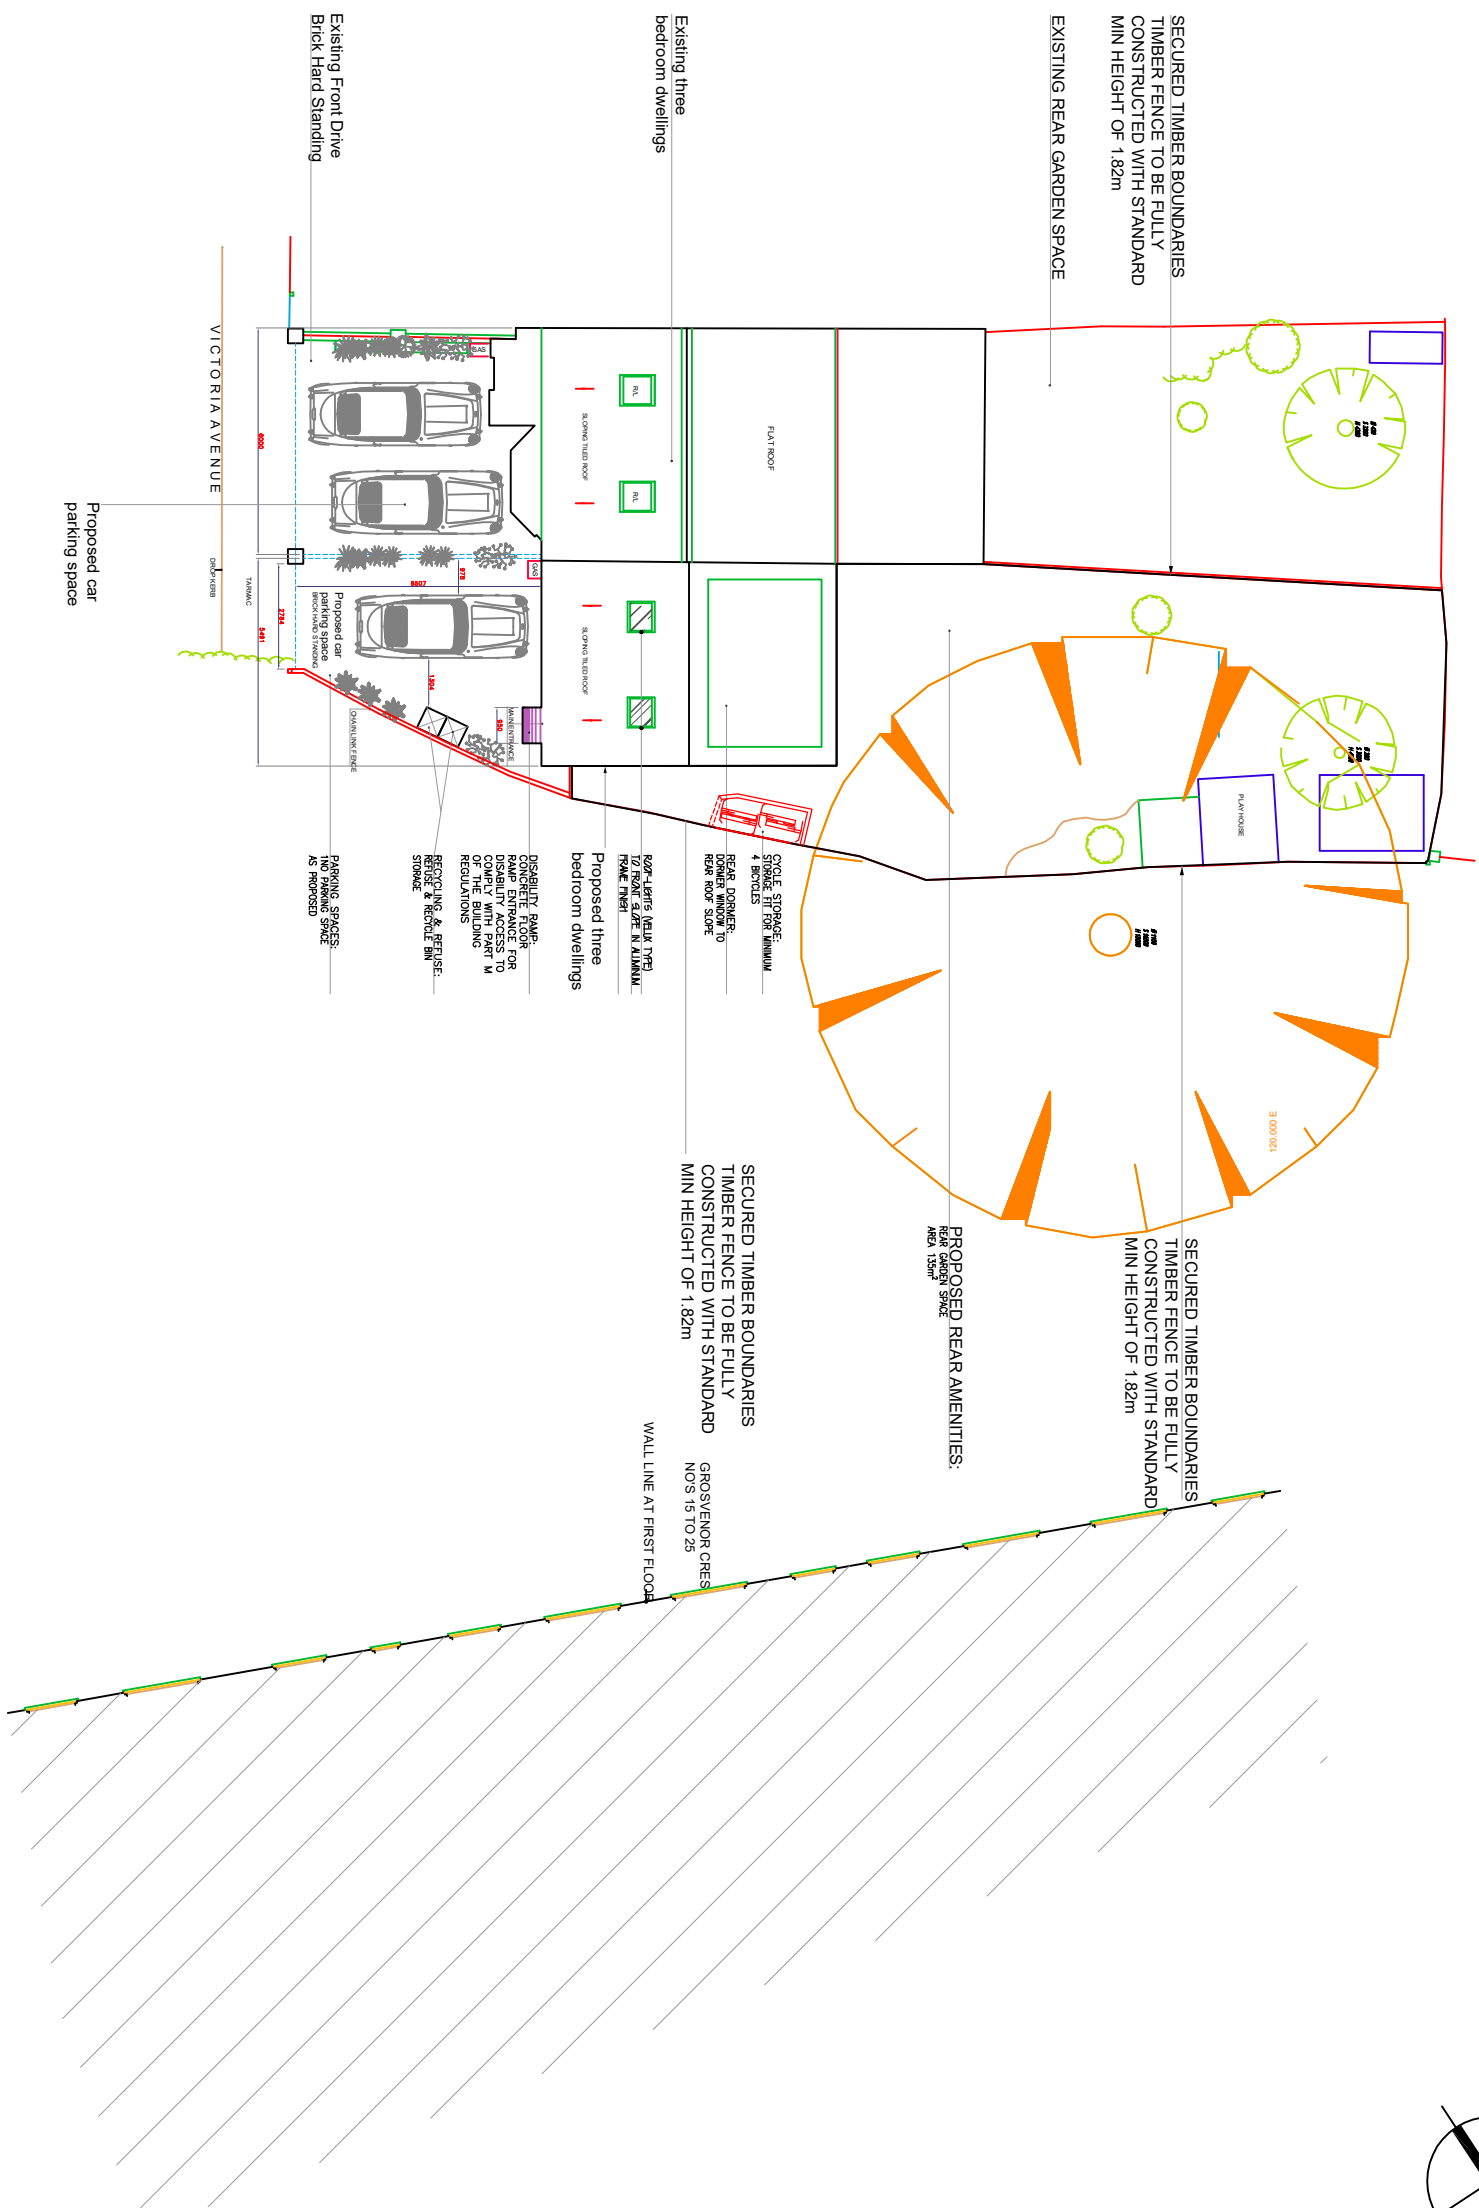[illegible]

**Proposed Roof & Block Plan**  
SCALE 1:200@A3

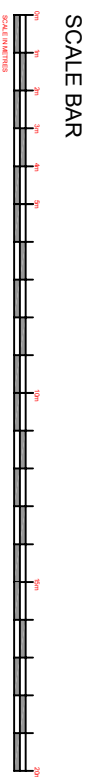

Order no. 63	1:200
<b>Title ref.</b>	
<b>FILE REF</b>	
<b>Drawing by</b>	AB
<b>Date given</b>	OCT 27
<b>Created by</b>	mh
<b>Reviewed DA</b>	
<b>Revision</b>	
<b>Drawing number</b>	

107VA	107VA-GR-204
-------	--------------