





- NOTES
- Dimensions are not to be scaled from this drawing by contractors. The contractor is requested to check all dimensions before the work started.
  - Report any discrepancies to the client or architect before undertaking the work described in the drawings.
  - Dimensions are approximate site dimensions and are to be verified by the contractor on site before any fabrication/site works i.e foundations etc occur
  - Contractor is responsible for all temporary propping to existing structure


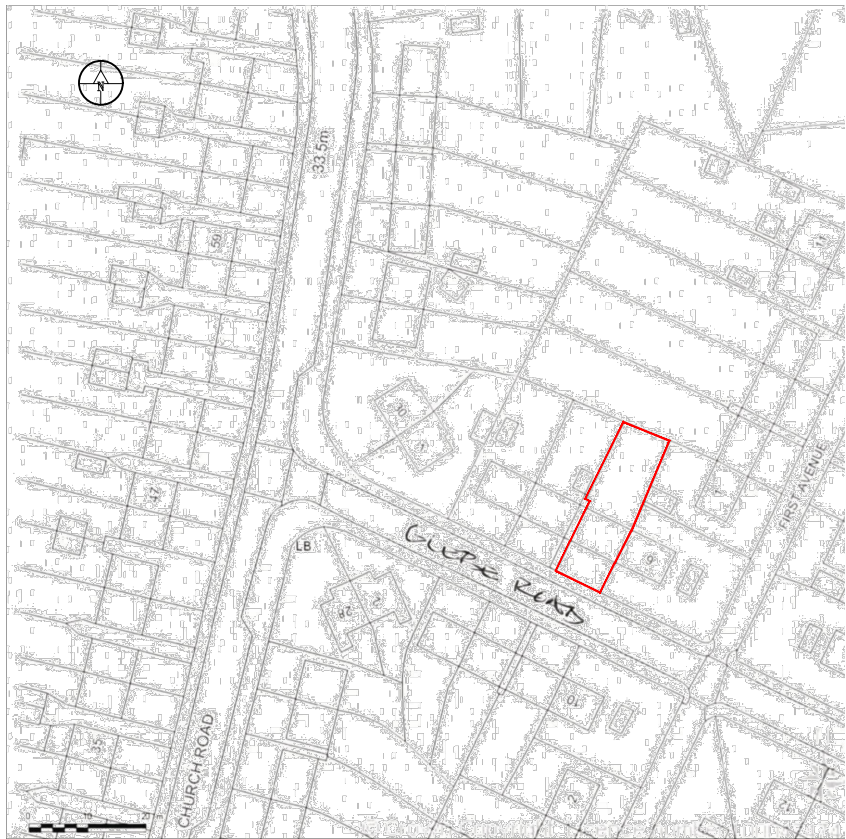


01 - OS MAP SCALE 1:1250

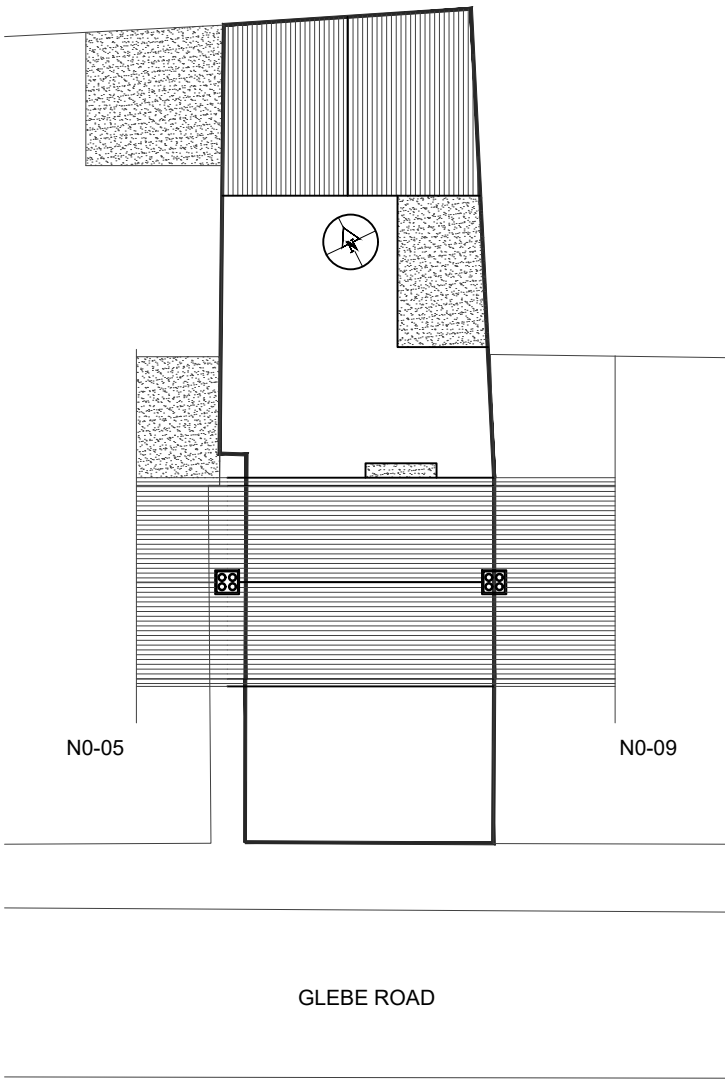


02 - EXISTING BLOCK PLAN

SCALE 1:250

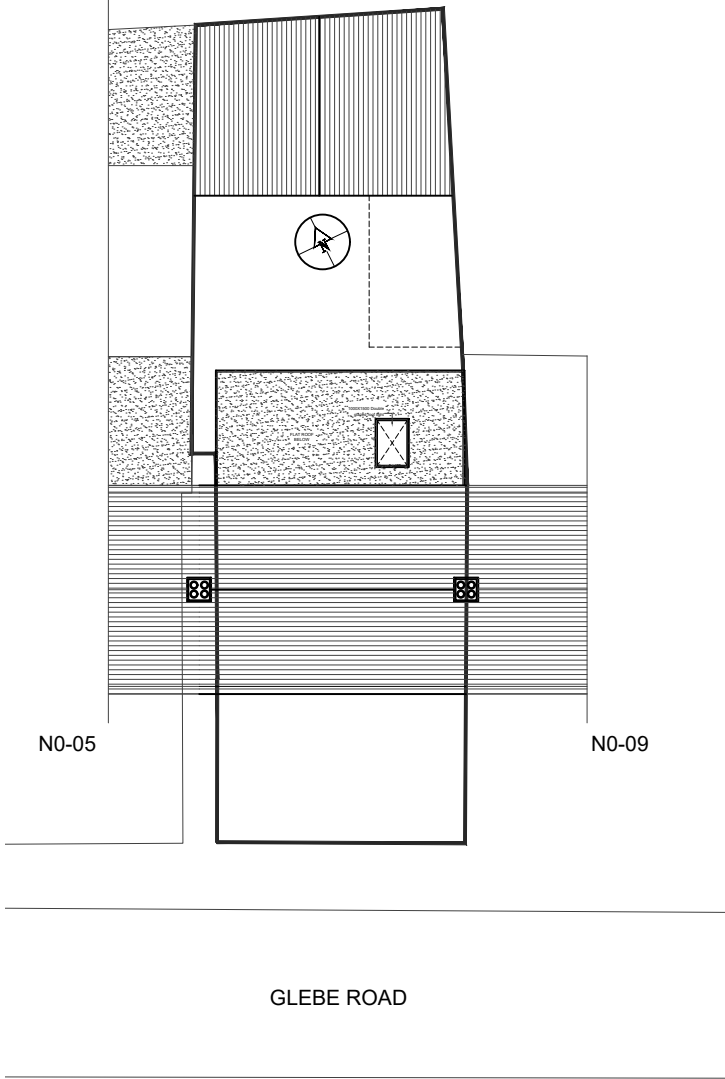 

03 - PROPOSED BLOCK PLAN

SCALE 1:250

 

REVISIONS			
NO.	DESCRIPTION	DATE	BY

**PRIOR NOTICE  
APPLICATION**

DE ARCHITECTURAL CONSULT.LTD  
M: 07824773079, 07869580774  
E: design.endeavour@gmail.com

Project	07 GLEBE ROAD HAYES LONDON, UB3 2EA		
Title	OS MAP & BLOCK PLANS		
Scale as shown@A3	Drawn MZ	Approved	Date SEP-23
Job No. DAC-134/23	Drawing No. PN-07GR-01	Rev. -	