
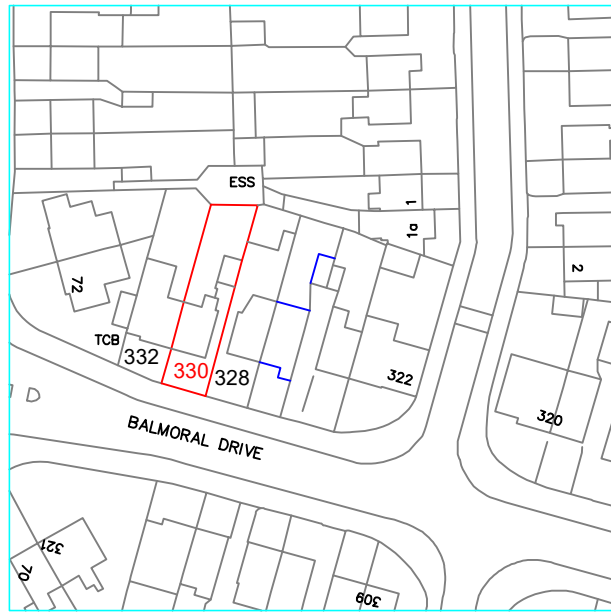
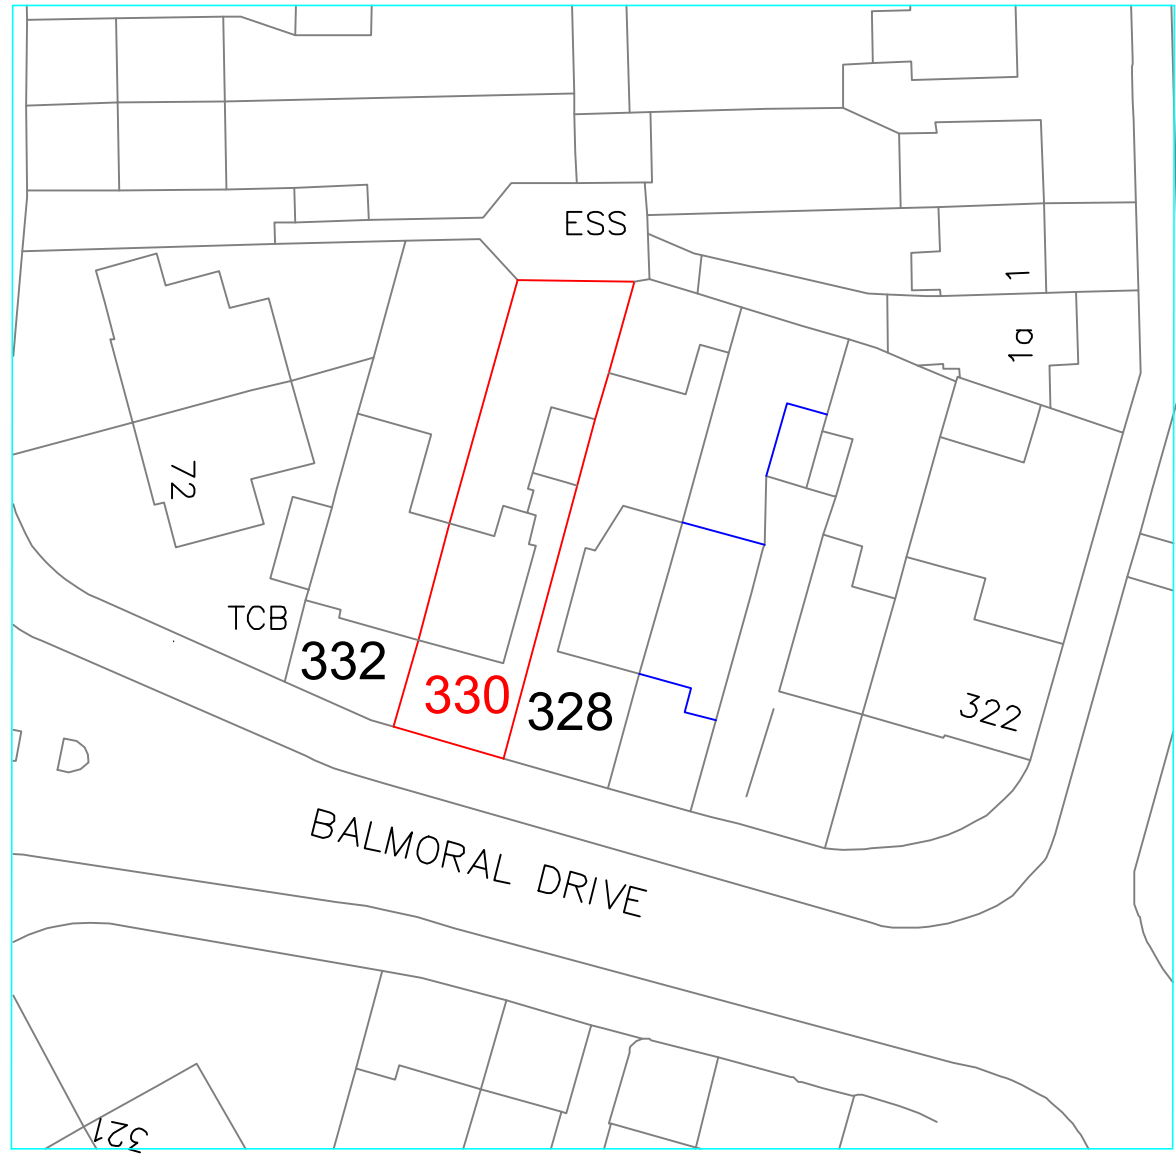


SITE LOCATION PLAN
SCALE 1:1250

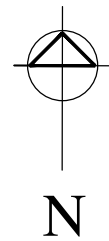

BLOCK PLAN
SCALE 1:500

Proposed External Finish
Materials to Match Existing
External Finish Materials

© SA DESIGN AND MANAGEMENT moshamaun@hotmail.co.uk Tel: 078598 77288				
Client Mrs SUTHAKINY LOGESWARAN		Site 330 BALMORAL DRIVE, HAYES, UB4 8DJ		
Project LOFT WITH DORMER		Title LOCATION & BLOCK PLAN		
Scale 1:1250 @ A3 1:500 @ A3	Date 19/09/2023	Drawn by MS	Drg. No 330BD/LBPLN	Revision A