

01 - FRONT VIEW

02 - REAR VIEW

03 - REAR VIEW

04 - REAR VIEW

05 - REAR VIEW


NOTES

- Dimensions are not to be scaled from this drawing by contractors. The contractor is requested to check all dimensions before the work started.
- Report any discrepancies to the client or architect before undertaking the work described in the drawings.
- Dimensions are approximate site dimensions and are to be verified by the contractor on site before any fabrication/site works i.e foundations etc occur
- Contractor is responsible for all temporary propping to existing structure



06 - OS MAP

SCALE 1:1250

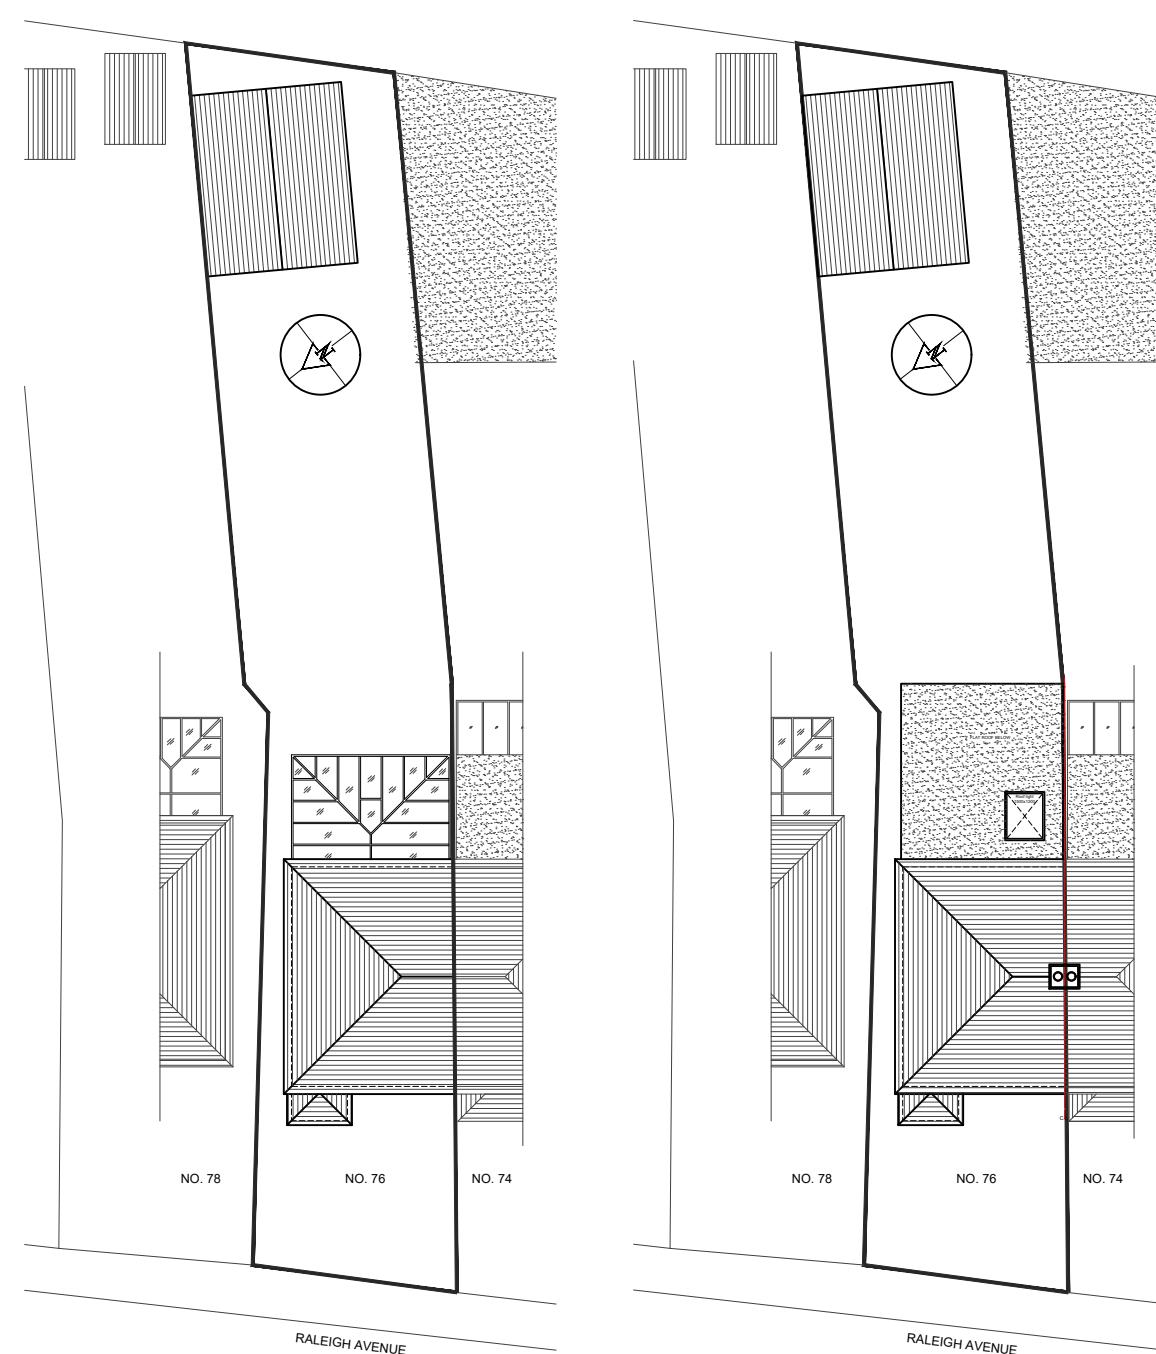

07 - EXISTING BLOCK PLAN

SCALE 1:250

0 1 2m 3 4 5m
Scale

08 - PROPOSED BLOCK PLAN

SCALE 1:250

0 1 2m 3 4 5m
Scale

LEGEND			
	EXISTING		
	PROPOSED		
	DEMOLISHED		
REVISIONS			
NO.	DESCRIPTION	DATE	BY
PRIOR NOTICE APPLICATION			
DESIGN ENDEAVOURS LTD			
M: 07824773079, 07869580774			
E: design.endeavour@gmail.com			
Project			
76 RALEIGH AVENUE HAYES			
LONDON, UB4 0EF			
Title			
OS MAP & BLOCK PLANS			
Scale As shown@A3	Drawn NK	Approved	Date SEP 23
Job No. DAC-193/23	Drawing No. PN-76RA-01	Rev.	-