


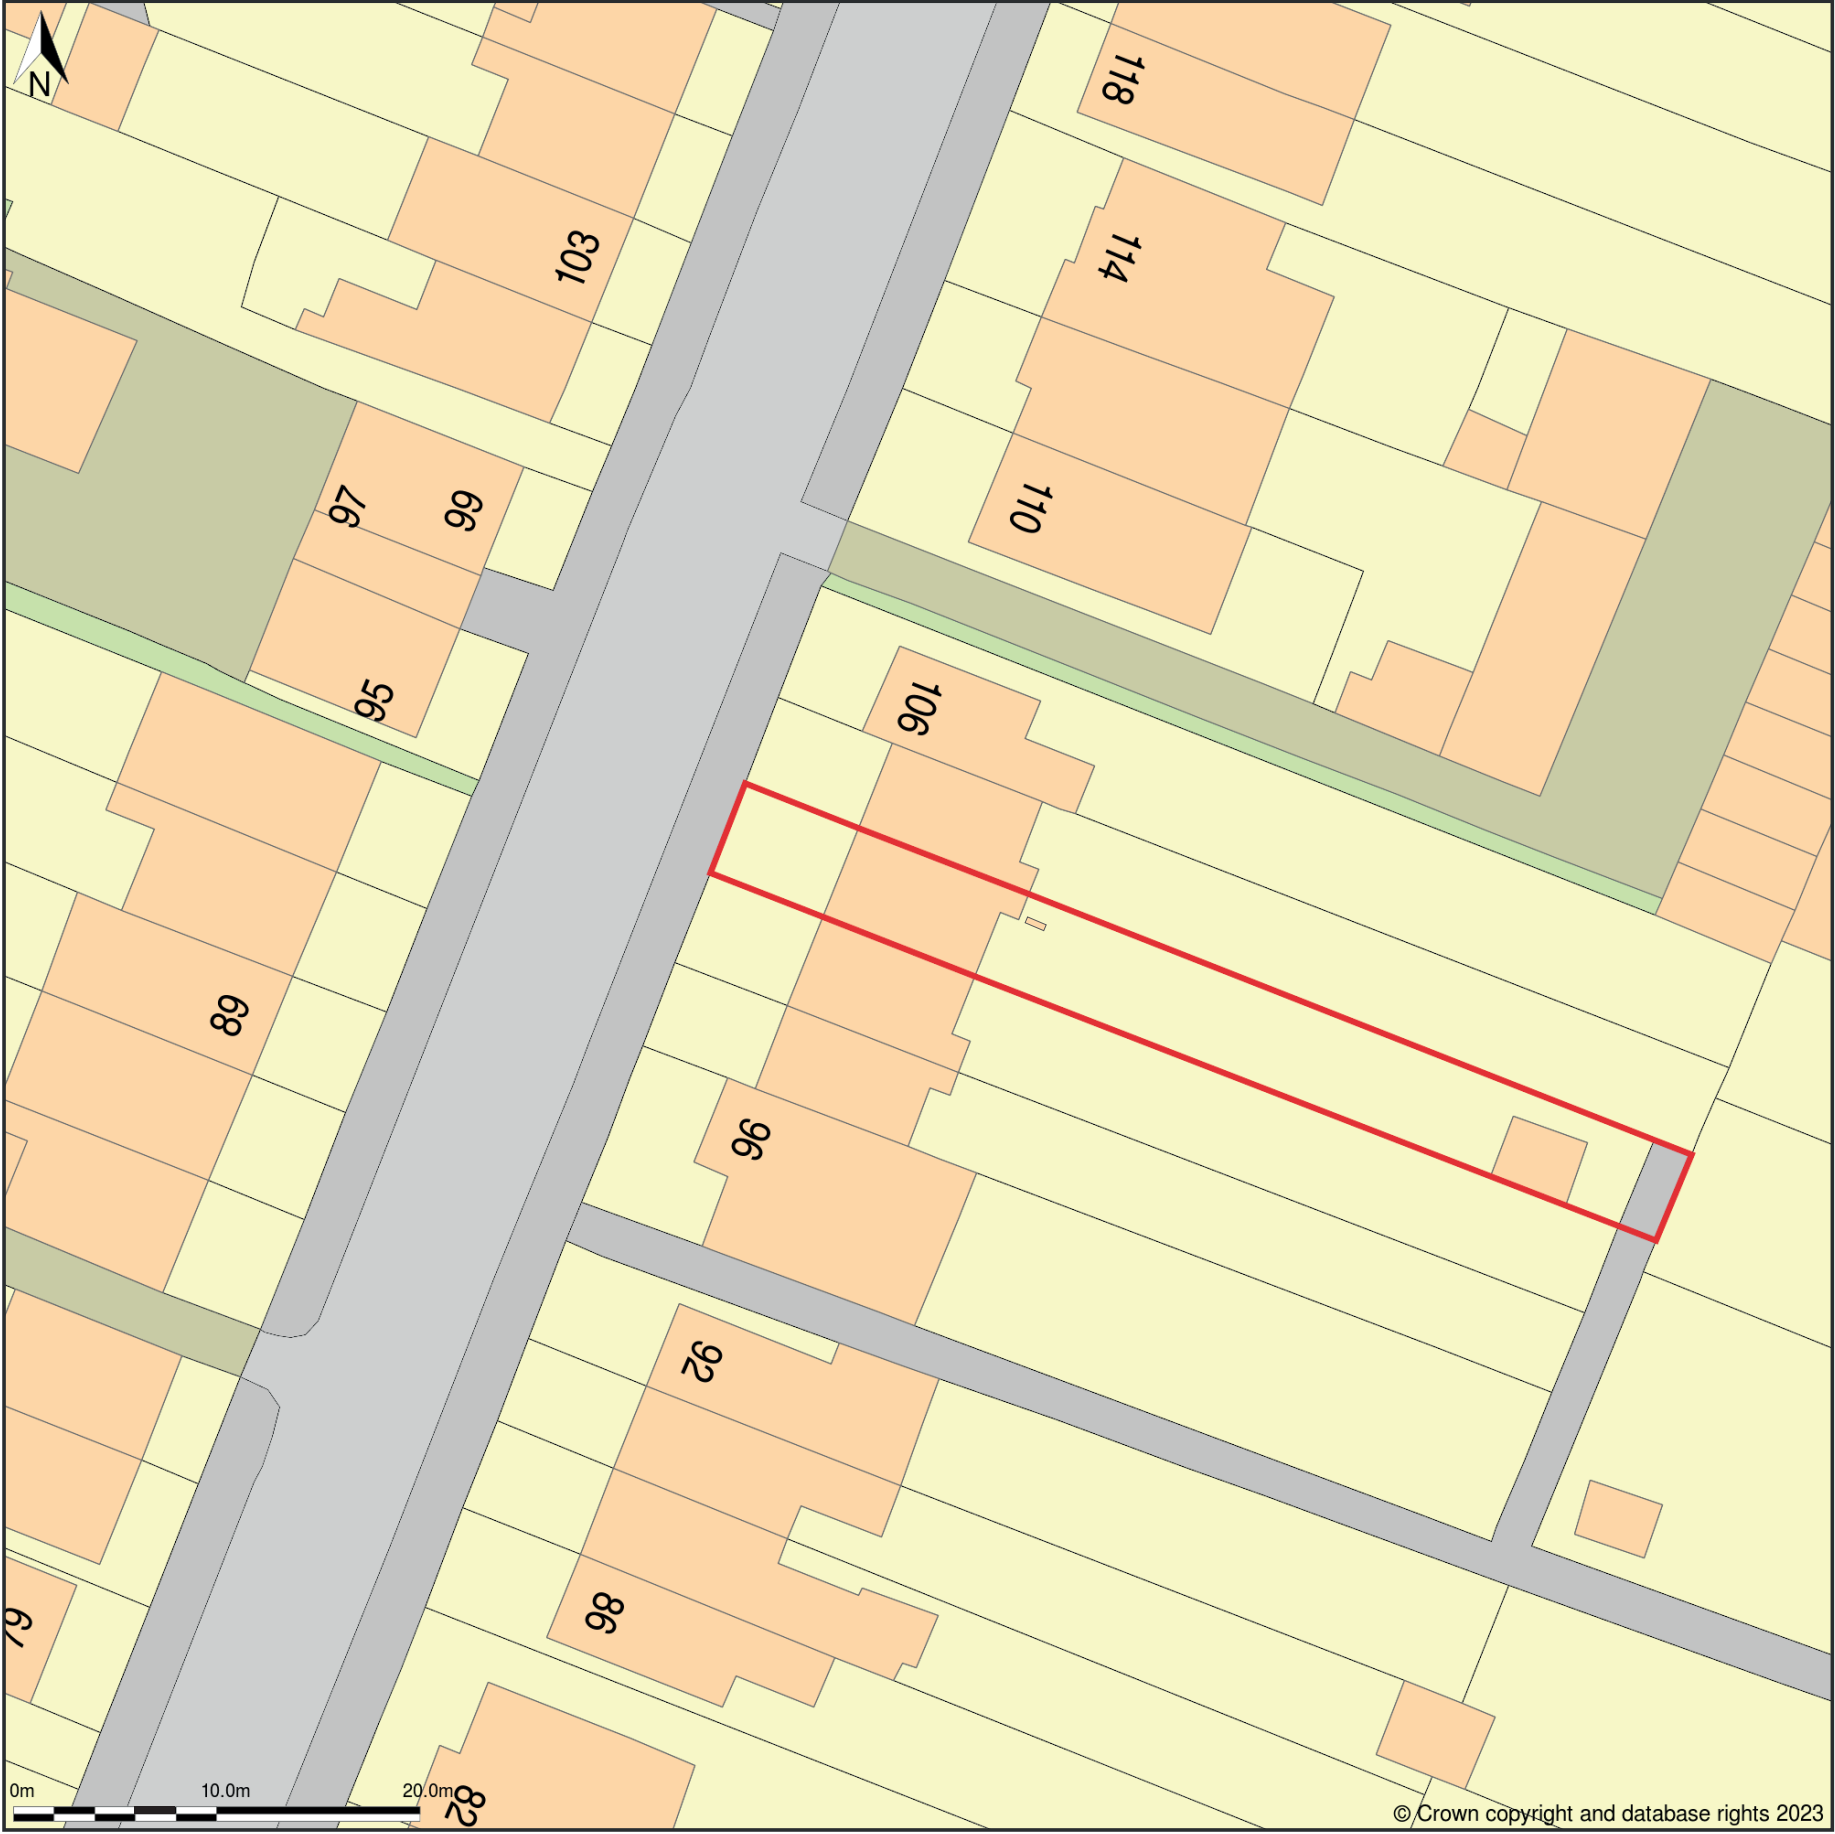

Site Plan (also called a Block Plan) shows area bounded by: 509845.96, 190929.02 509935.96, 191019.02 (at a scale of 1:500), OSGridRef: TQ 9899097. The representation of a road, track or path is no evidence of a right of way. The representation of features as lines is no evidence of a property boundary.

Produced on 17th Oct 2023 from the Ordnance Survey National Geographic Database and incorporating surveyed revision available at this date. Reproduction in whole or part is prohibited without the prior permission of Ordnance Survey. © Crown copyright 2023. Supplied by www.buyaplan.co.uk a licensed Ordnance Survey partner (100053143). Unique plan reference: #00854445-A27A2D.

Ordnance Survey and the OS Symbol are registered trademarks of Ordnance Survey, the national mapping agency of Great Britain. Buy A Plan® logo, pdf design and the www.buyaplan.co.uk website are Copyright © Passinc Ltd 2023.

Bar scale



Detail	Proposed block plan
Scale	1/500
Date	22/06/23
Site	102 Hilliard Road HA6 1SP