


First floor

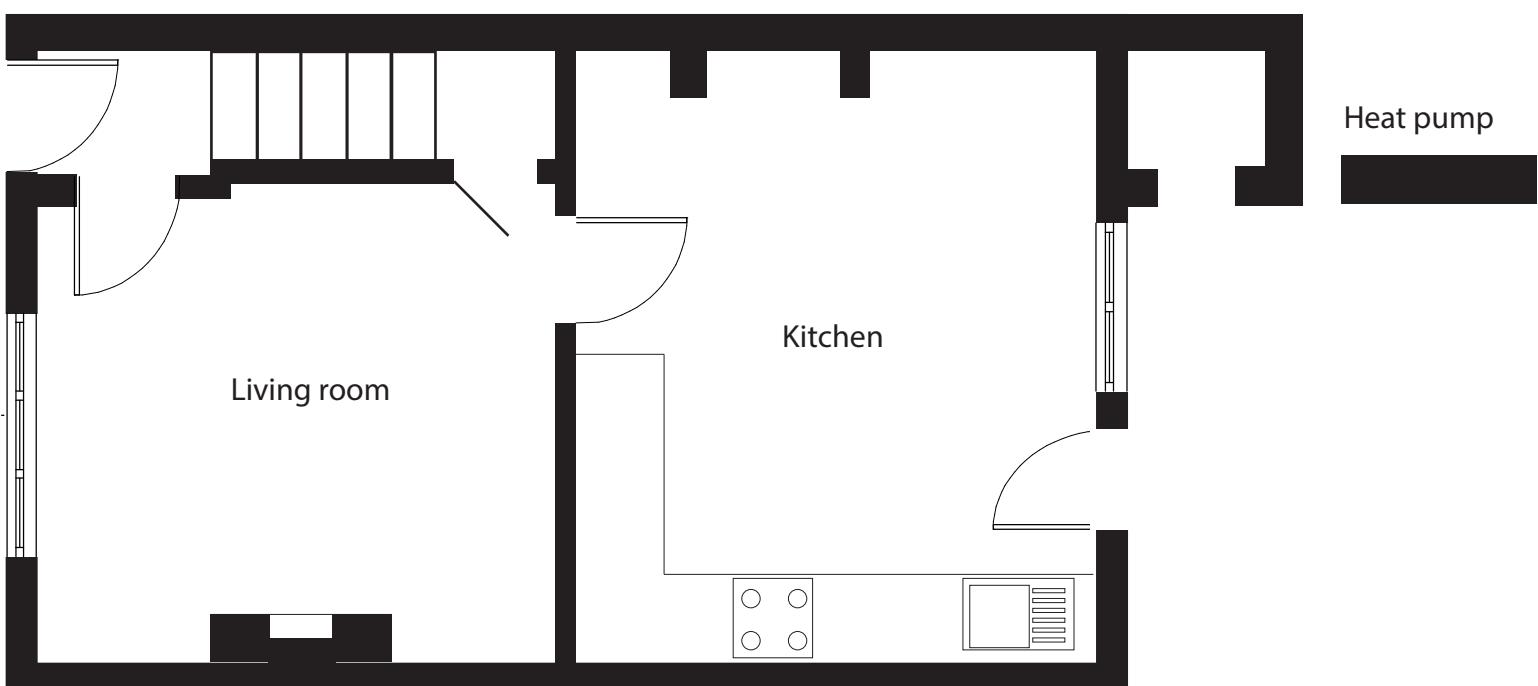

Ground floor

Detail

Proposed floor plans

Scale 1/50

Date 22/06/23

Site

102 Hilliard Road
HA6 1SP

Bar scale



1/50 Bar Scale