


- Notes
1. This drawing is copyright no part of this drawing to be copied unless written is given by the practice
  2. Do not scale from this drawing. All discrepancies to be reported immediate! the project co-ordinator

PLANNING ISSUE

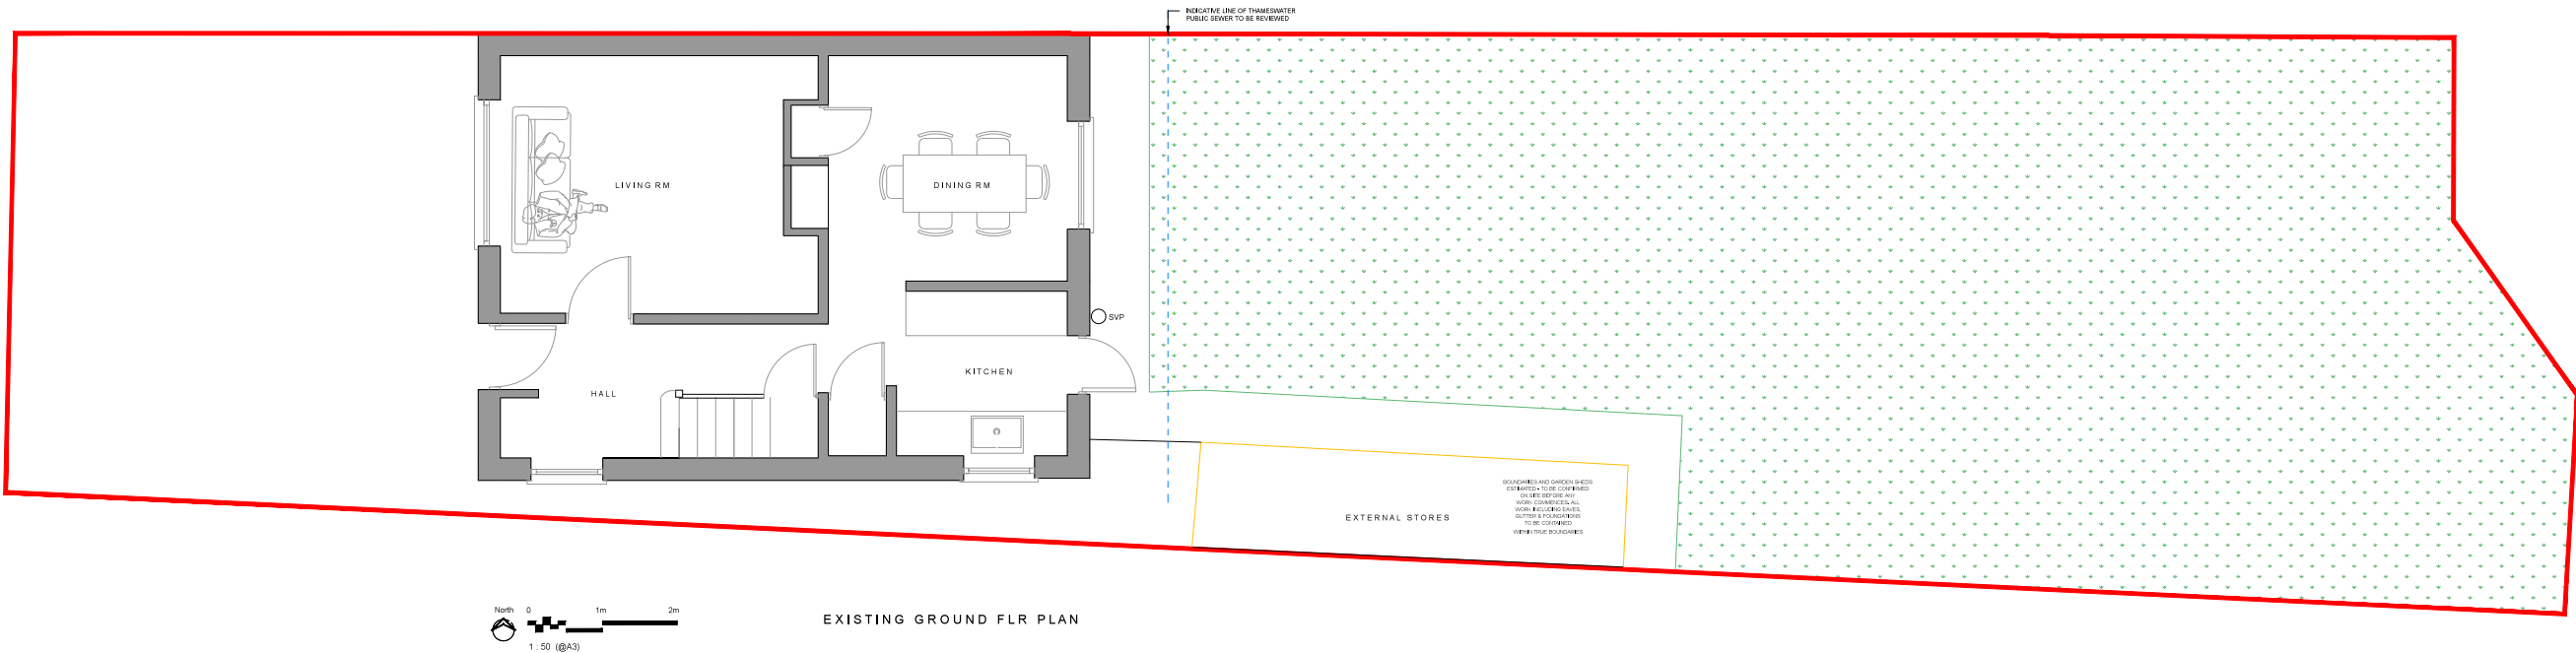

Rev.	Date	Description	Name

NOTES:

Report all discrepancies, errors and omissions  
Do not scale from this drawing.  
Verify all dimensions on site before commencing any work or preparing shop drawings.  
All materials, components and workmanship are to comply with all the relevant British Standards, Codes of Practice, and appropriate manufacturers recommendations that from time to time shall apply.  
For all specialist work, see relevant drawings.

This drawing and design are copyright of LONDON EXTENSION DESIGNS

IMPORTANT

All Drawings are to be read in conjunction with materials and workmanship and finishes schedules.  
All finishes to give class 1 spread of flame non combustibility in line with current codes of practice.

The contractor is to advise on structural stability for works and strength of construction.  
The contractor is to provide setting out drawings prior to commencement.

LONDON EXTENSION DESIGN



CROYDON  
SURREY CR0  
TELEPHONE 07534964166  
Email :

Project  
10 HUNTERS HILL  
LONDON  
HA4 9HP

drawn	JG	disk
date	15.09.23	scale
Title		A,N

EXISTING-GF-PLAN

10-HUNTR	03	-
----------	----	---