


All work to comply with current building regulations and codes of practice

Do not scale from drawings


all dimensions to be checked on site before the start of any work

All Proposed External Materials to Match Existing External Materials


Any Proposed Windows to Flank wall to be Obscure Glazed and Non-Opening below 1.7m from FFL

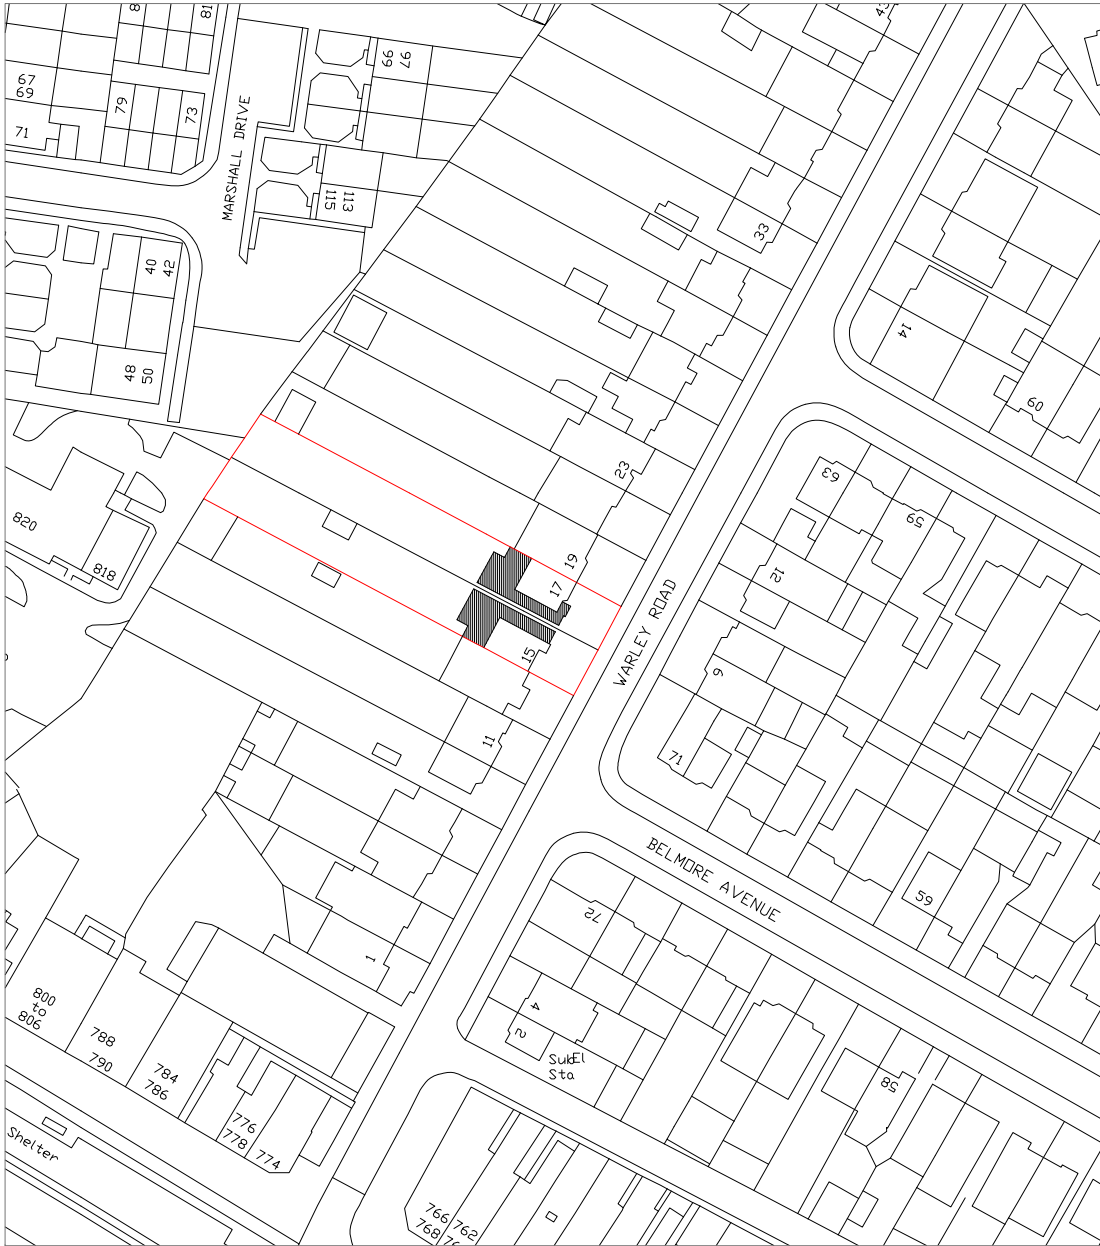

Location Plan Scale 1:1250

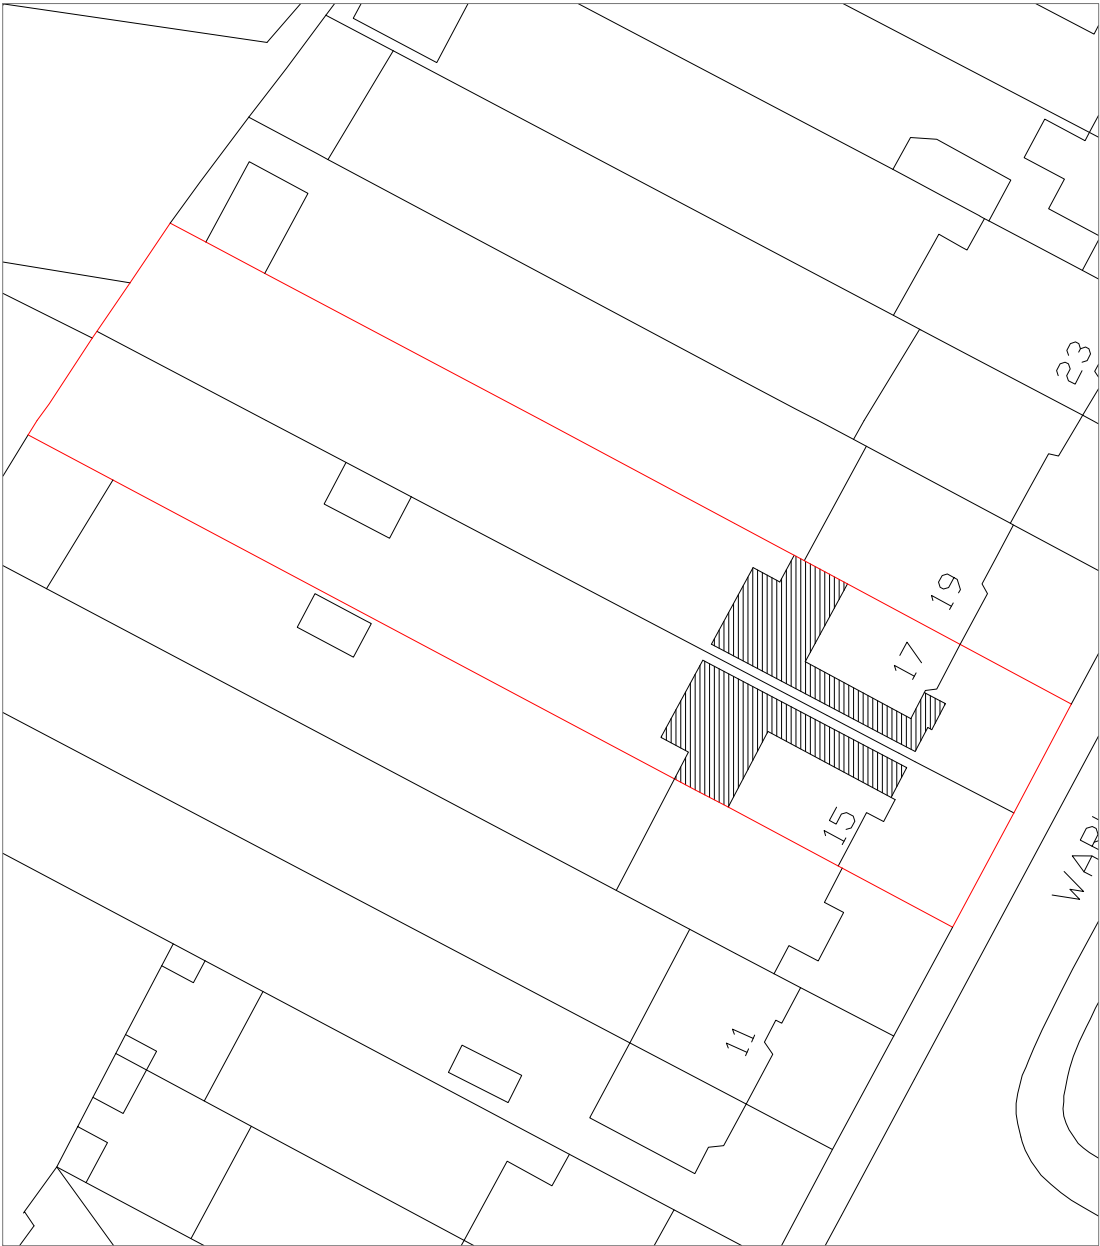

Block Plan Scale 1:500

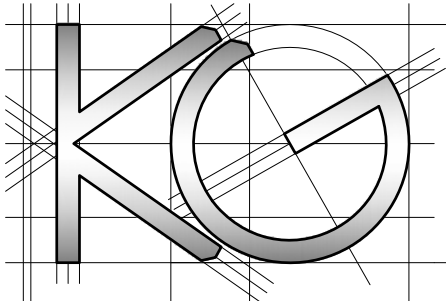

<u>Site Address:</u>	<u>Drawing Content:</u>	<u>Drawings No:</u>	<u>Date Drawn:</u>	Planning Issue					
15 & 17 Warley Road	Location Plan	15&17warleyroad/2023/15	17th September 2023	7					
Hayes	Block Plan	<u>Drawings Scale:</u>	<u>Drawn By:</u>	<u>Revision:</u>	A				
Middlesex					$\frac{11}{23}$				
UB4 0PZ		1:1250/500	KG						8
1	2	4	6						