



1 Site Plan
1 : 200

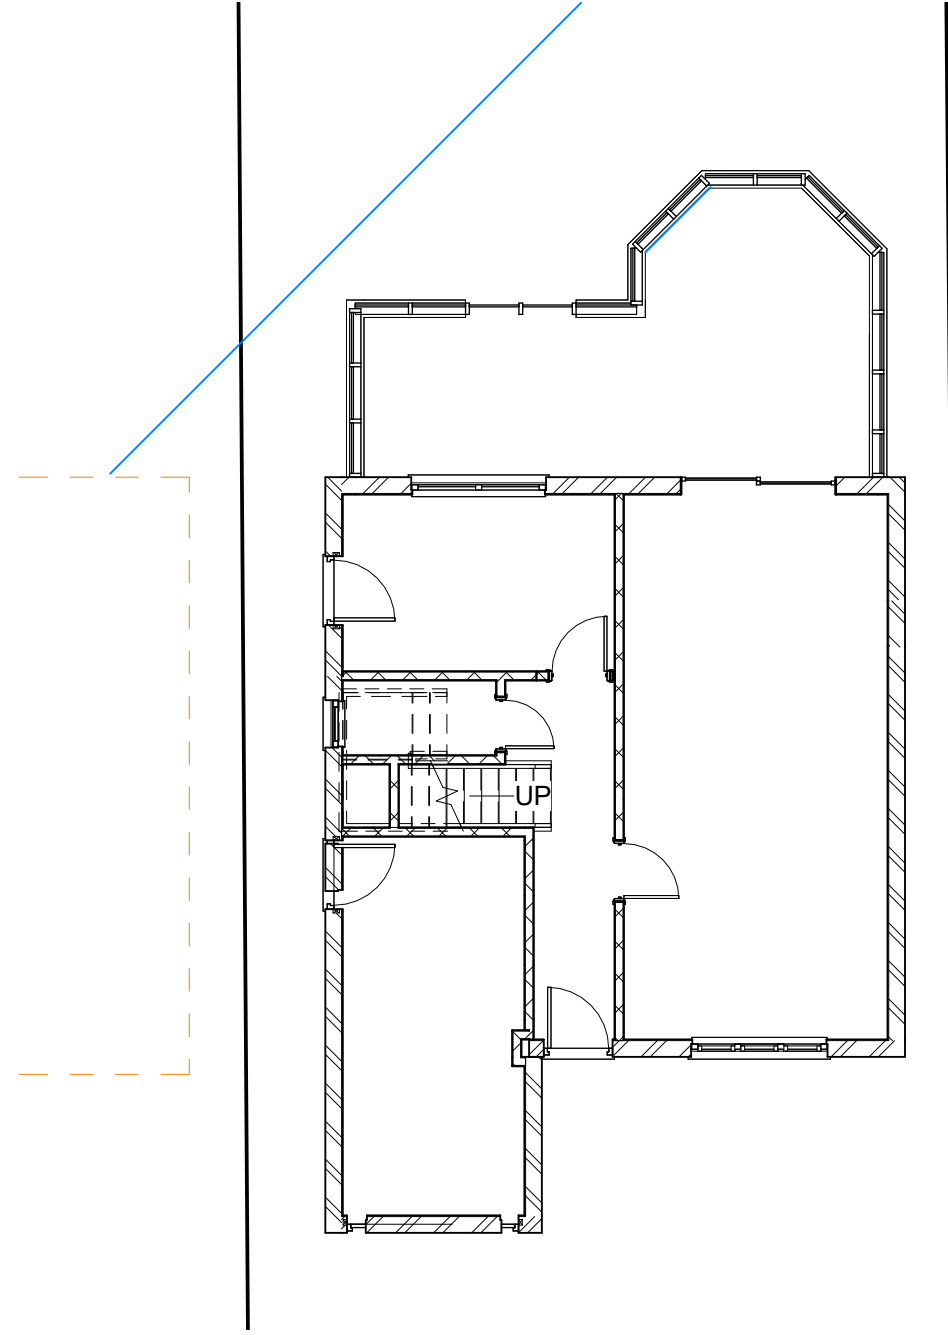


2 Ground Floor
1 : 100

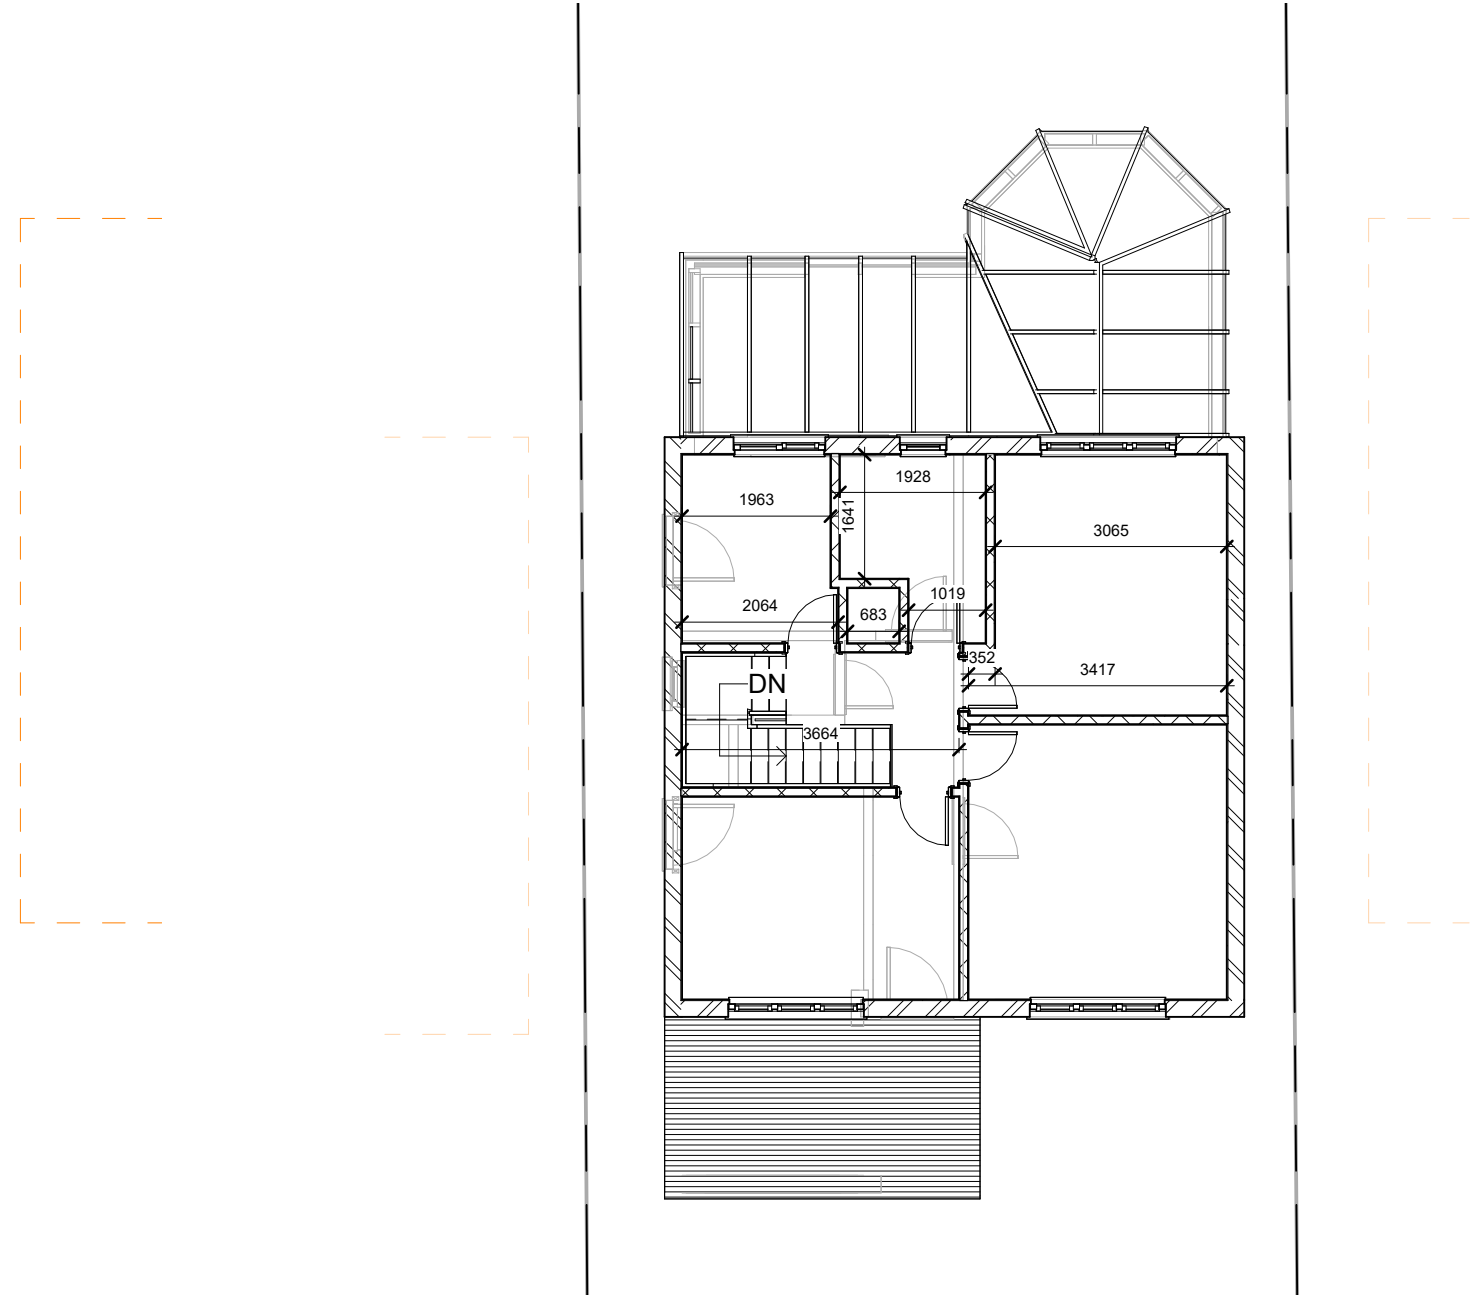

3 First Floor
1 : 100




4 Front Elevation
1 : 100

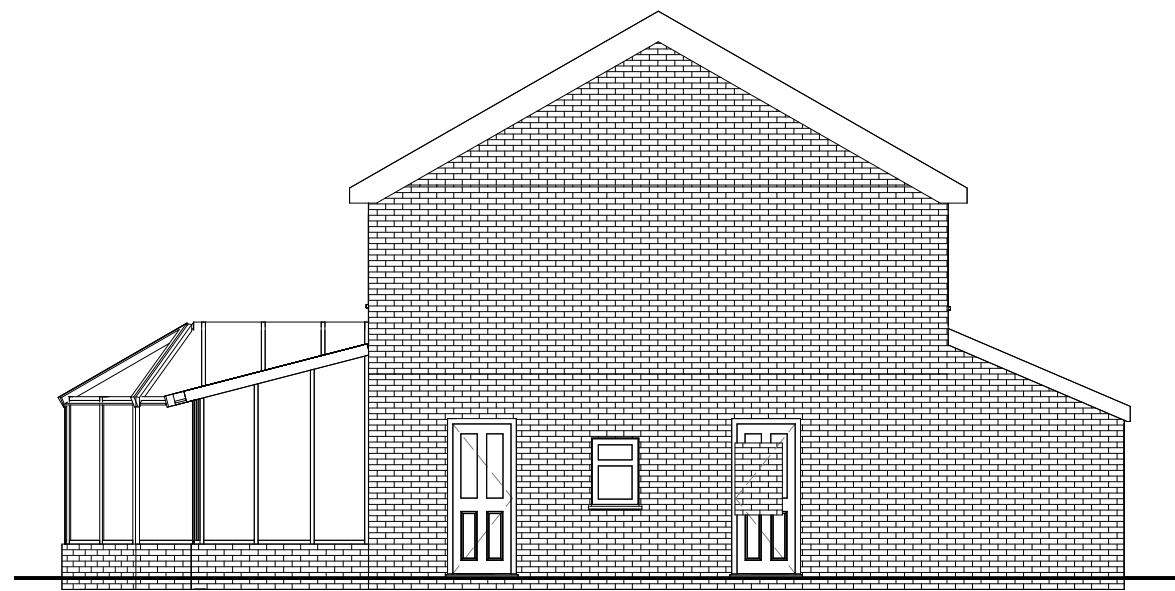

5 Left Elevation
1 : 100



6 Rear Elevation
1 : 100

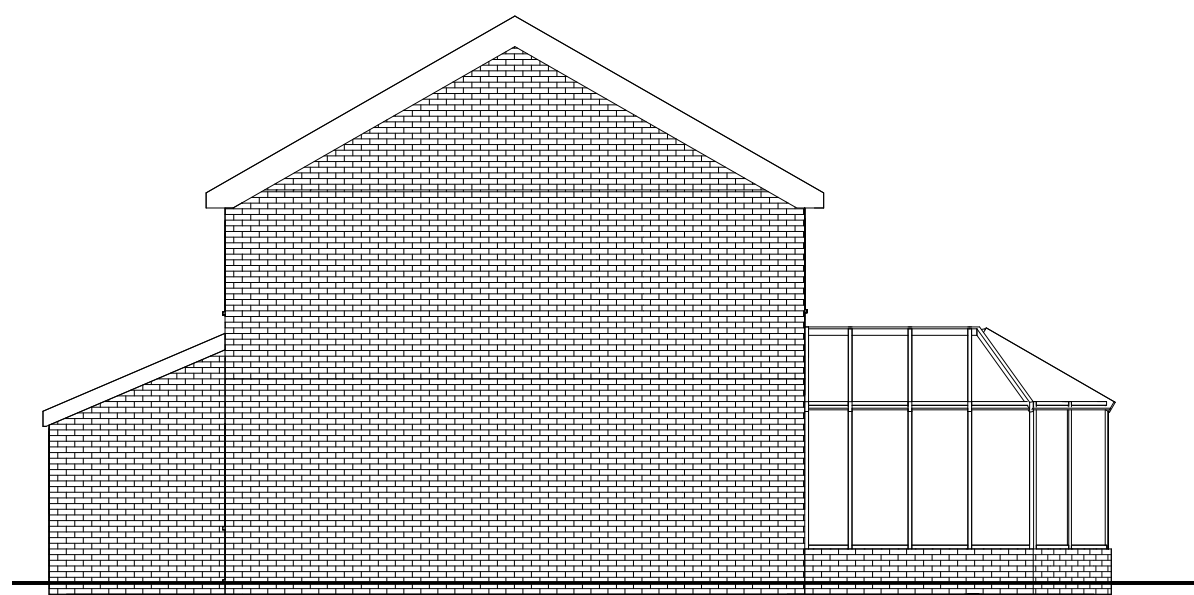


7 Right Elevation
1 : 100

General Notes:
The contractor must check all dimensions on site before commencing work and discrepancies must be immediately brought to the attention of Origin Custom Homes.
All work must conform to current building regulations. All alterations are subject to planning permission. These drawings are to be used in conjunction with all other drawings and specifications. All dimensions are to be taken from the face of the wall unless otherwise stated. All dimensions are to be taken from the face of the wall unless otherwise stated. The drawings are not to be reproduced in any form without the written consent of Origin Custom Homes. All intellectual property remains the property of Origin Custom Homes.




Design | Project Management | Build
info@origincustomhomes.com
www.origincustomhomes.com


Prabjit Saini	
17 Hartshill Close - UB10 9LH	
Existing	
26/09/2023 08:05:05 AM	A101
Scale (iso - A1)	
1:500	0 2.5 5 m
1:100	0 5 10 m
1:200	0 10 20 m

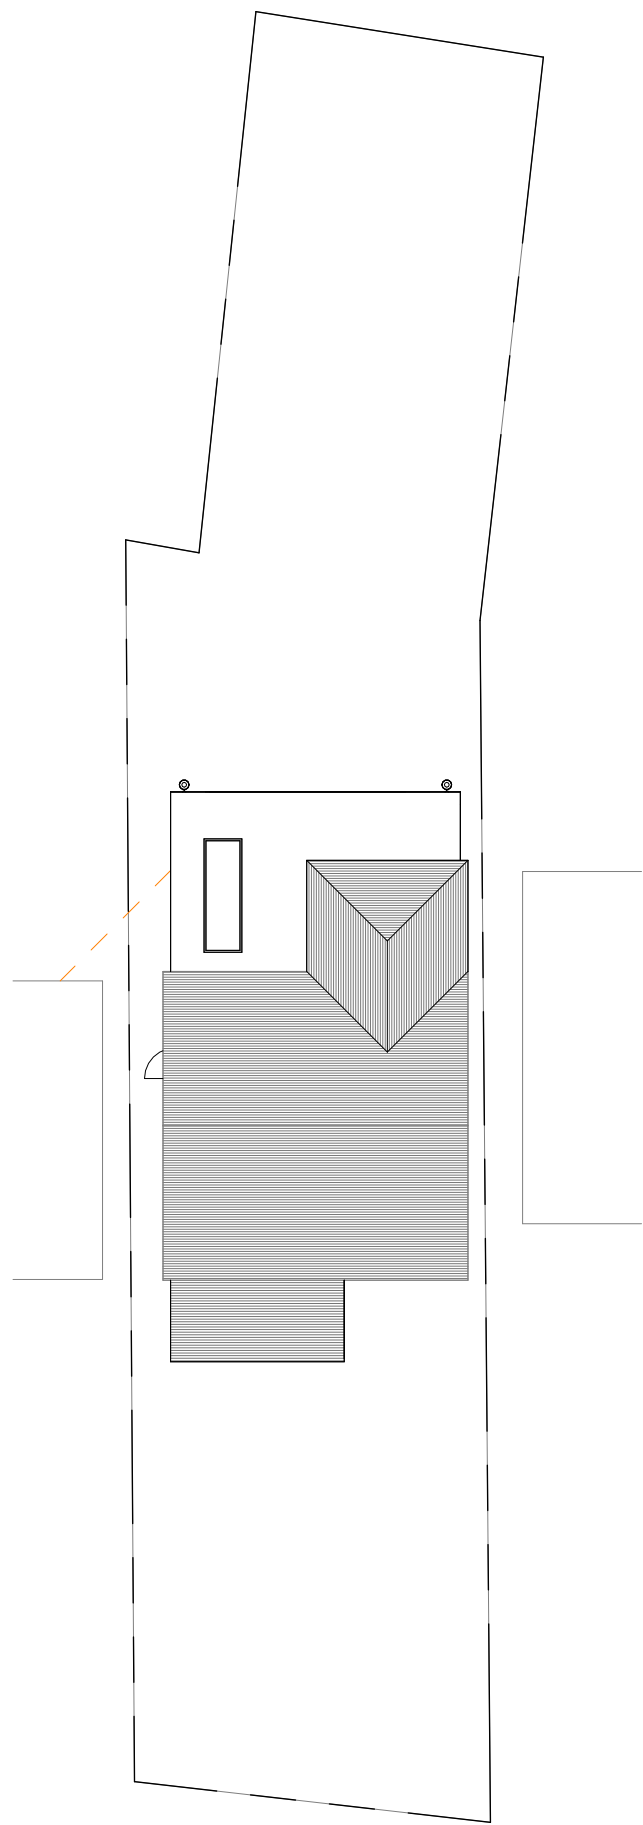


1 Site Plan
1 : 200

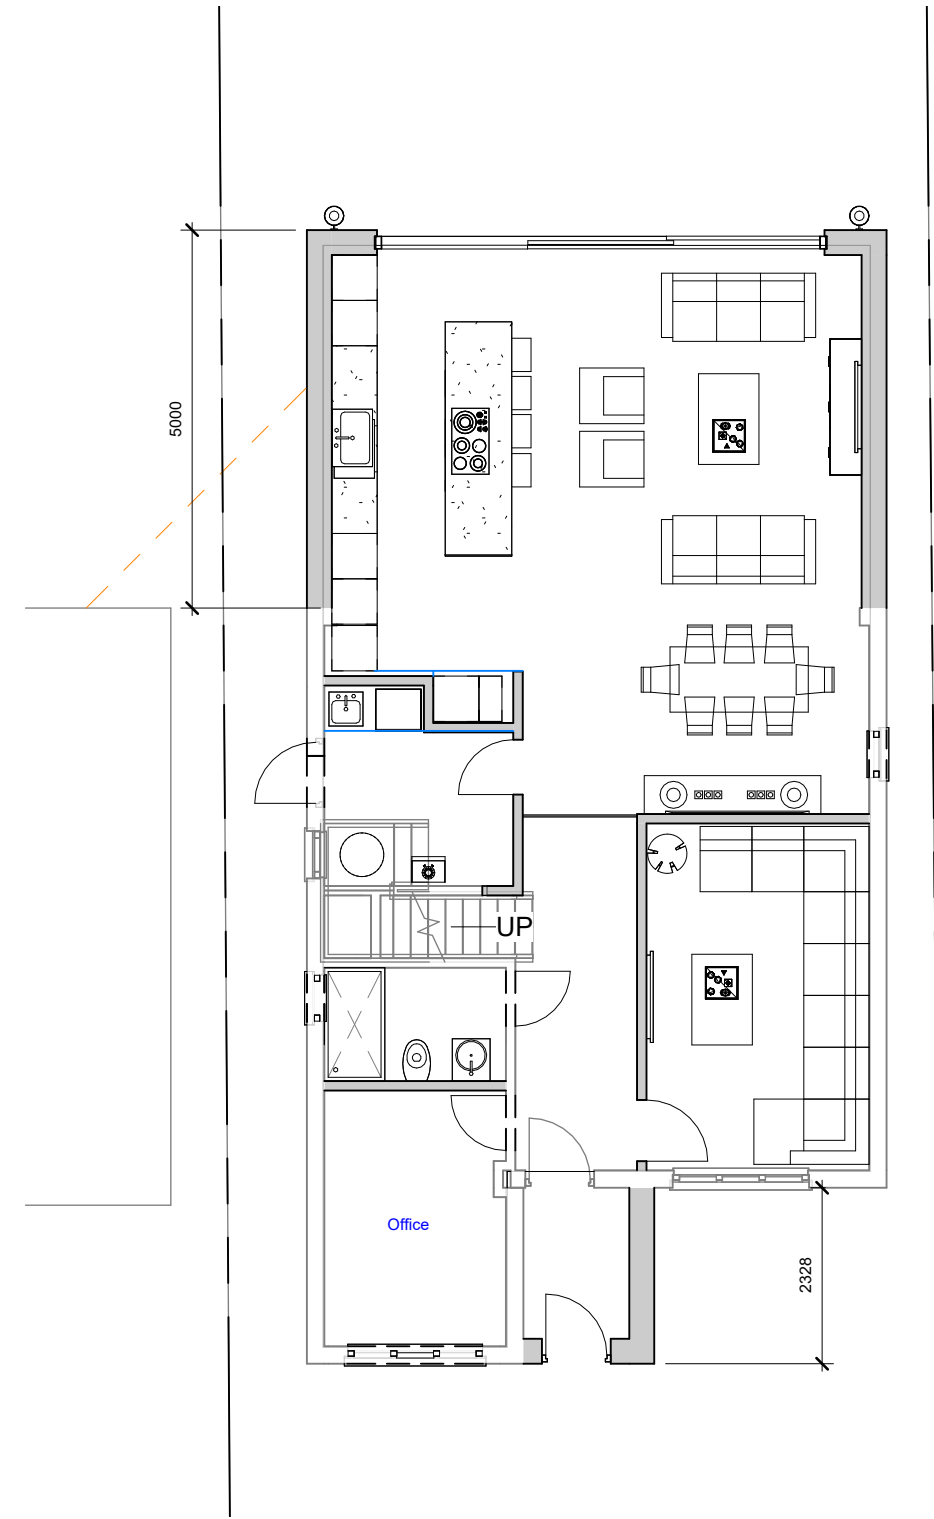

2 Ground Floor
1 : 100

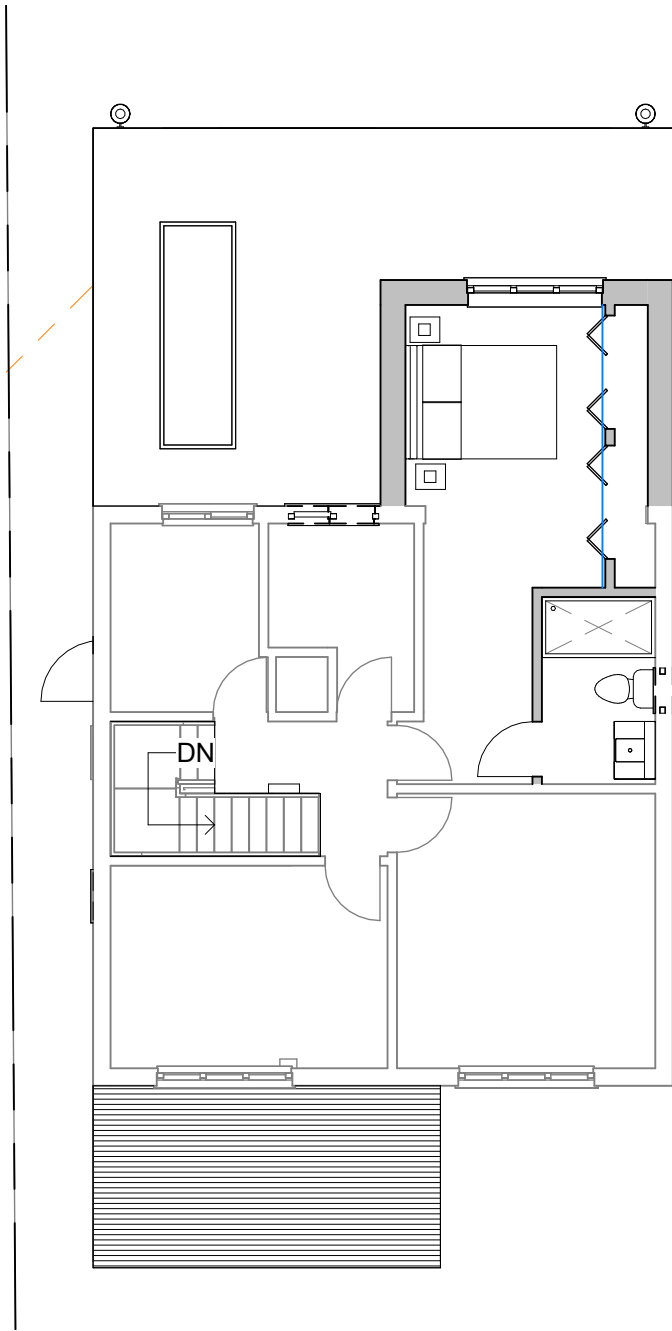

3 First Floor
1 : 100

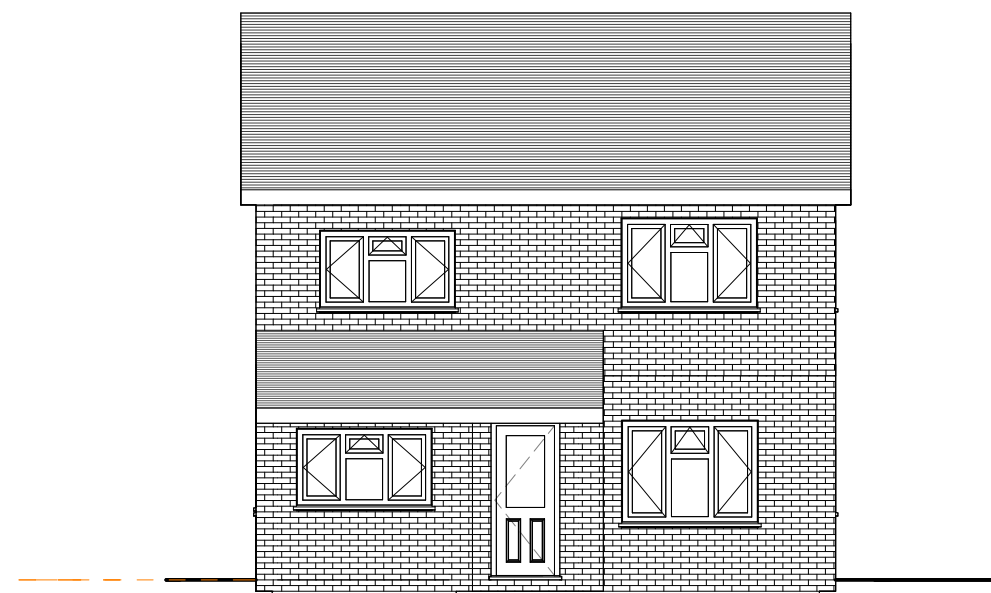


5 Front Elevation
1 : 100



6 Left Elevation
1 : 100



7 Rear Elevation
1 : 100

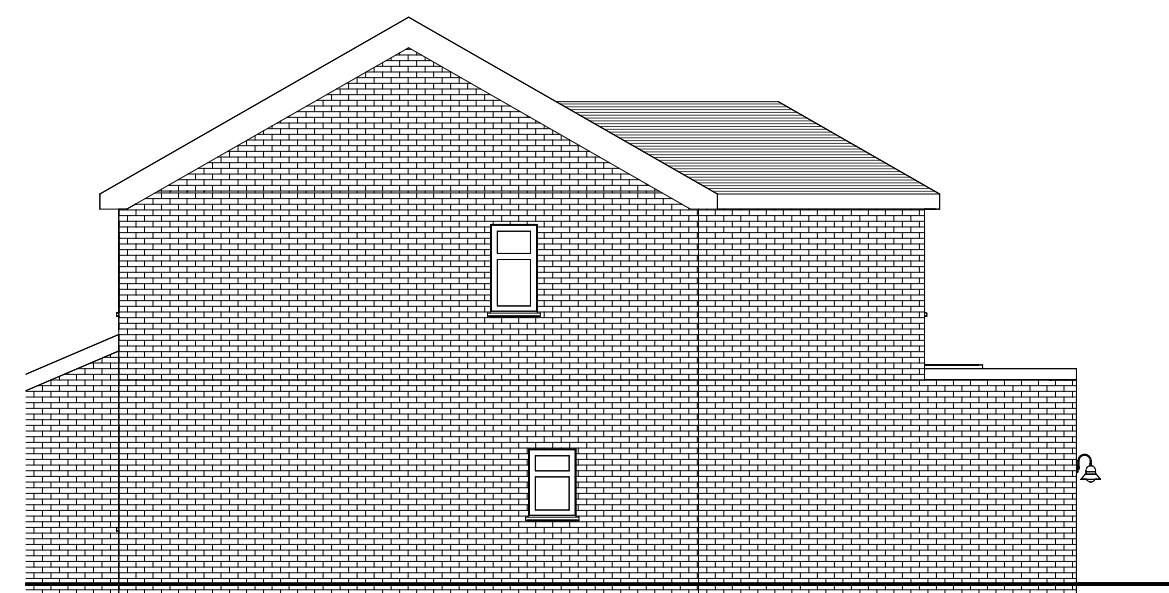

8 Right Elevation
1 : 100



Design | Project Management | Build
info@origincustomhomes.com
www.origincustomhomes.com

Prabjit Saini

17 Hartshill Close - UB10 9LH

Proposed

26/09/2023 08:05:08 AM

A102

Scale (iso - A1)



General Notes:
The contractor must check all dimensions on site before commencing work and discrepancies must be immediately brought to the attention of Origin Custom Homes.
All work must conform to current building regulations. All alterations are subject to approval.
These drawings are to be used in conjunction with all other design information to complete drawings for specification and construction.
All dimensions are in millimeters unless stated otherwise. All materials are to be used and installed in accordance with the relevant manufacturer's recommendations and installation guide.
The drawings are not to be reproduced or used in any way without the written consent being issued by Origin Custom Homes. All Intellectual Property remains the property of Origin Custom Homes.