


Location Plan

Site Address: 17, Hartshill Close, Uxbridge, UB10 9LH

Date Produced: 27-Sep-2023

Scale: 1:1250 @A3

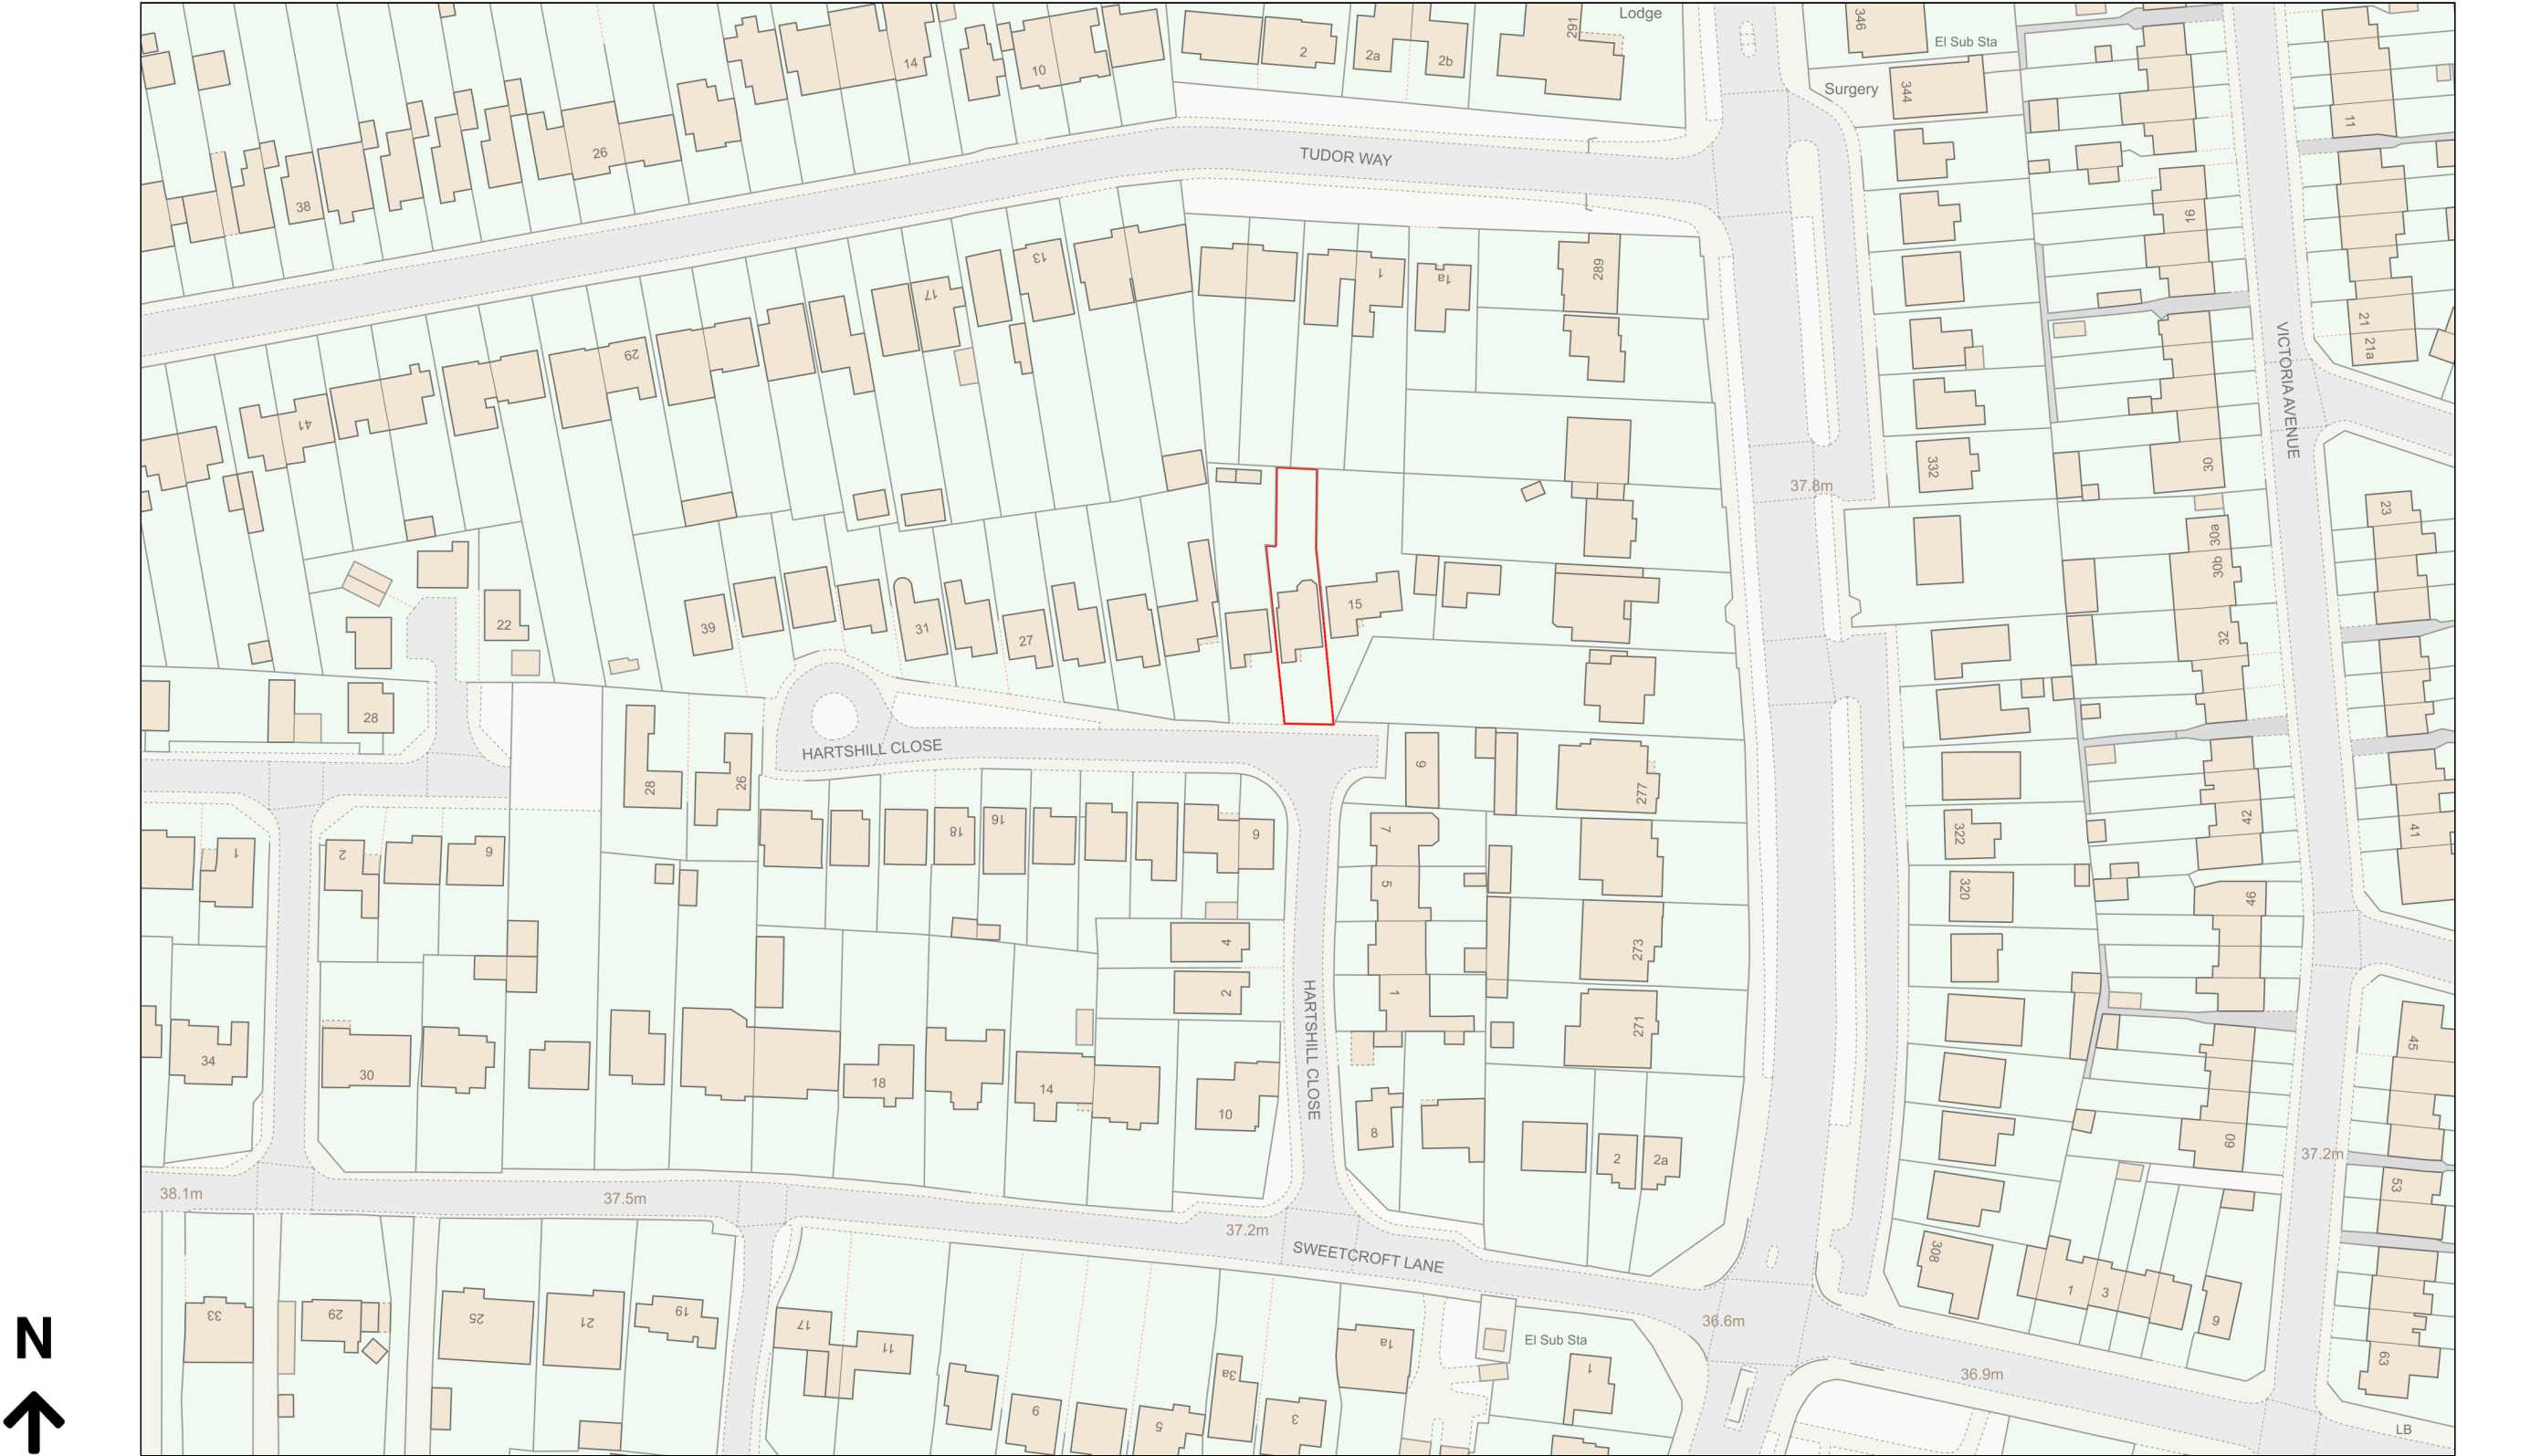

Planning Portal Reference: PP-12481830v1

